


CERTIFICATE OF SURVEY

LOT 16, BIRCH GROVE ON GULL
CASS COUNTY, MN.

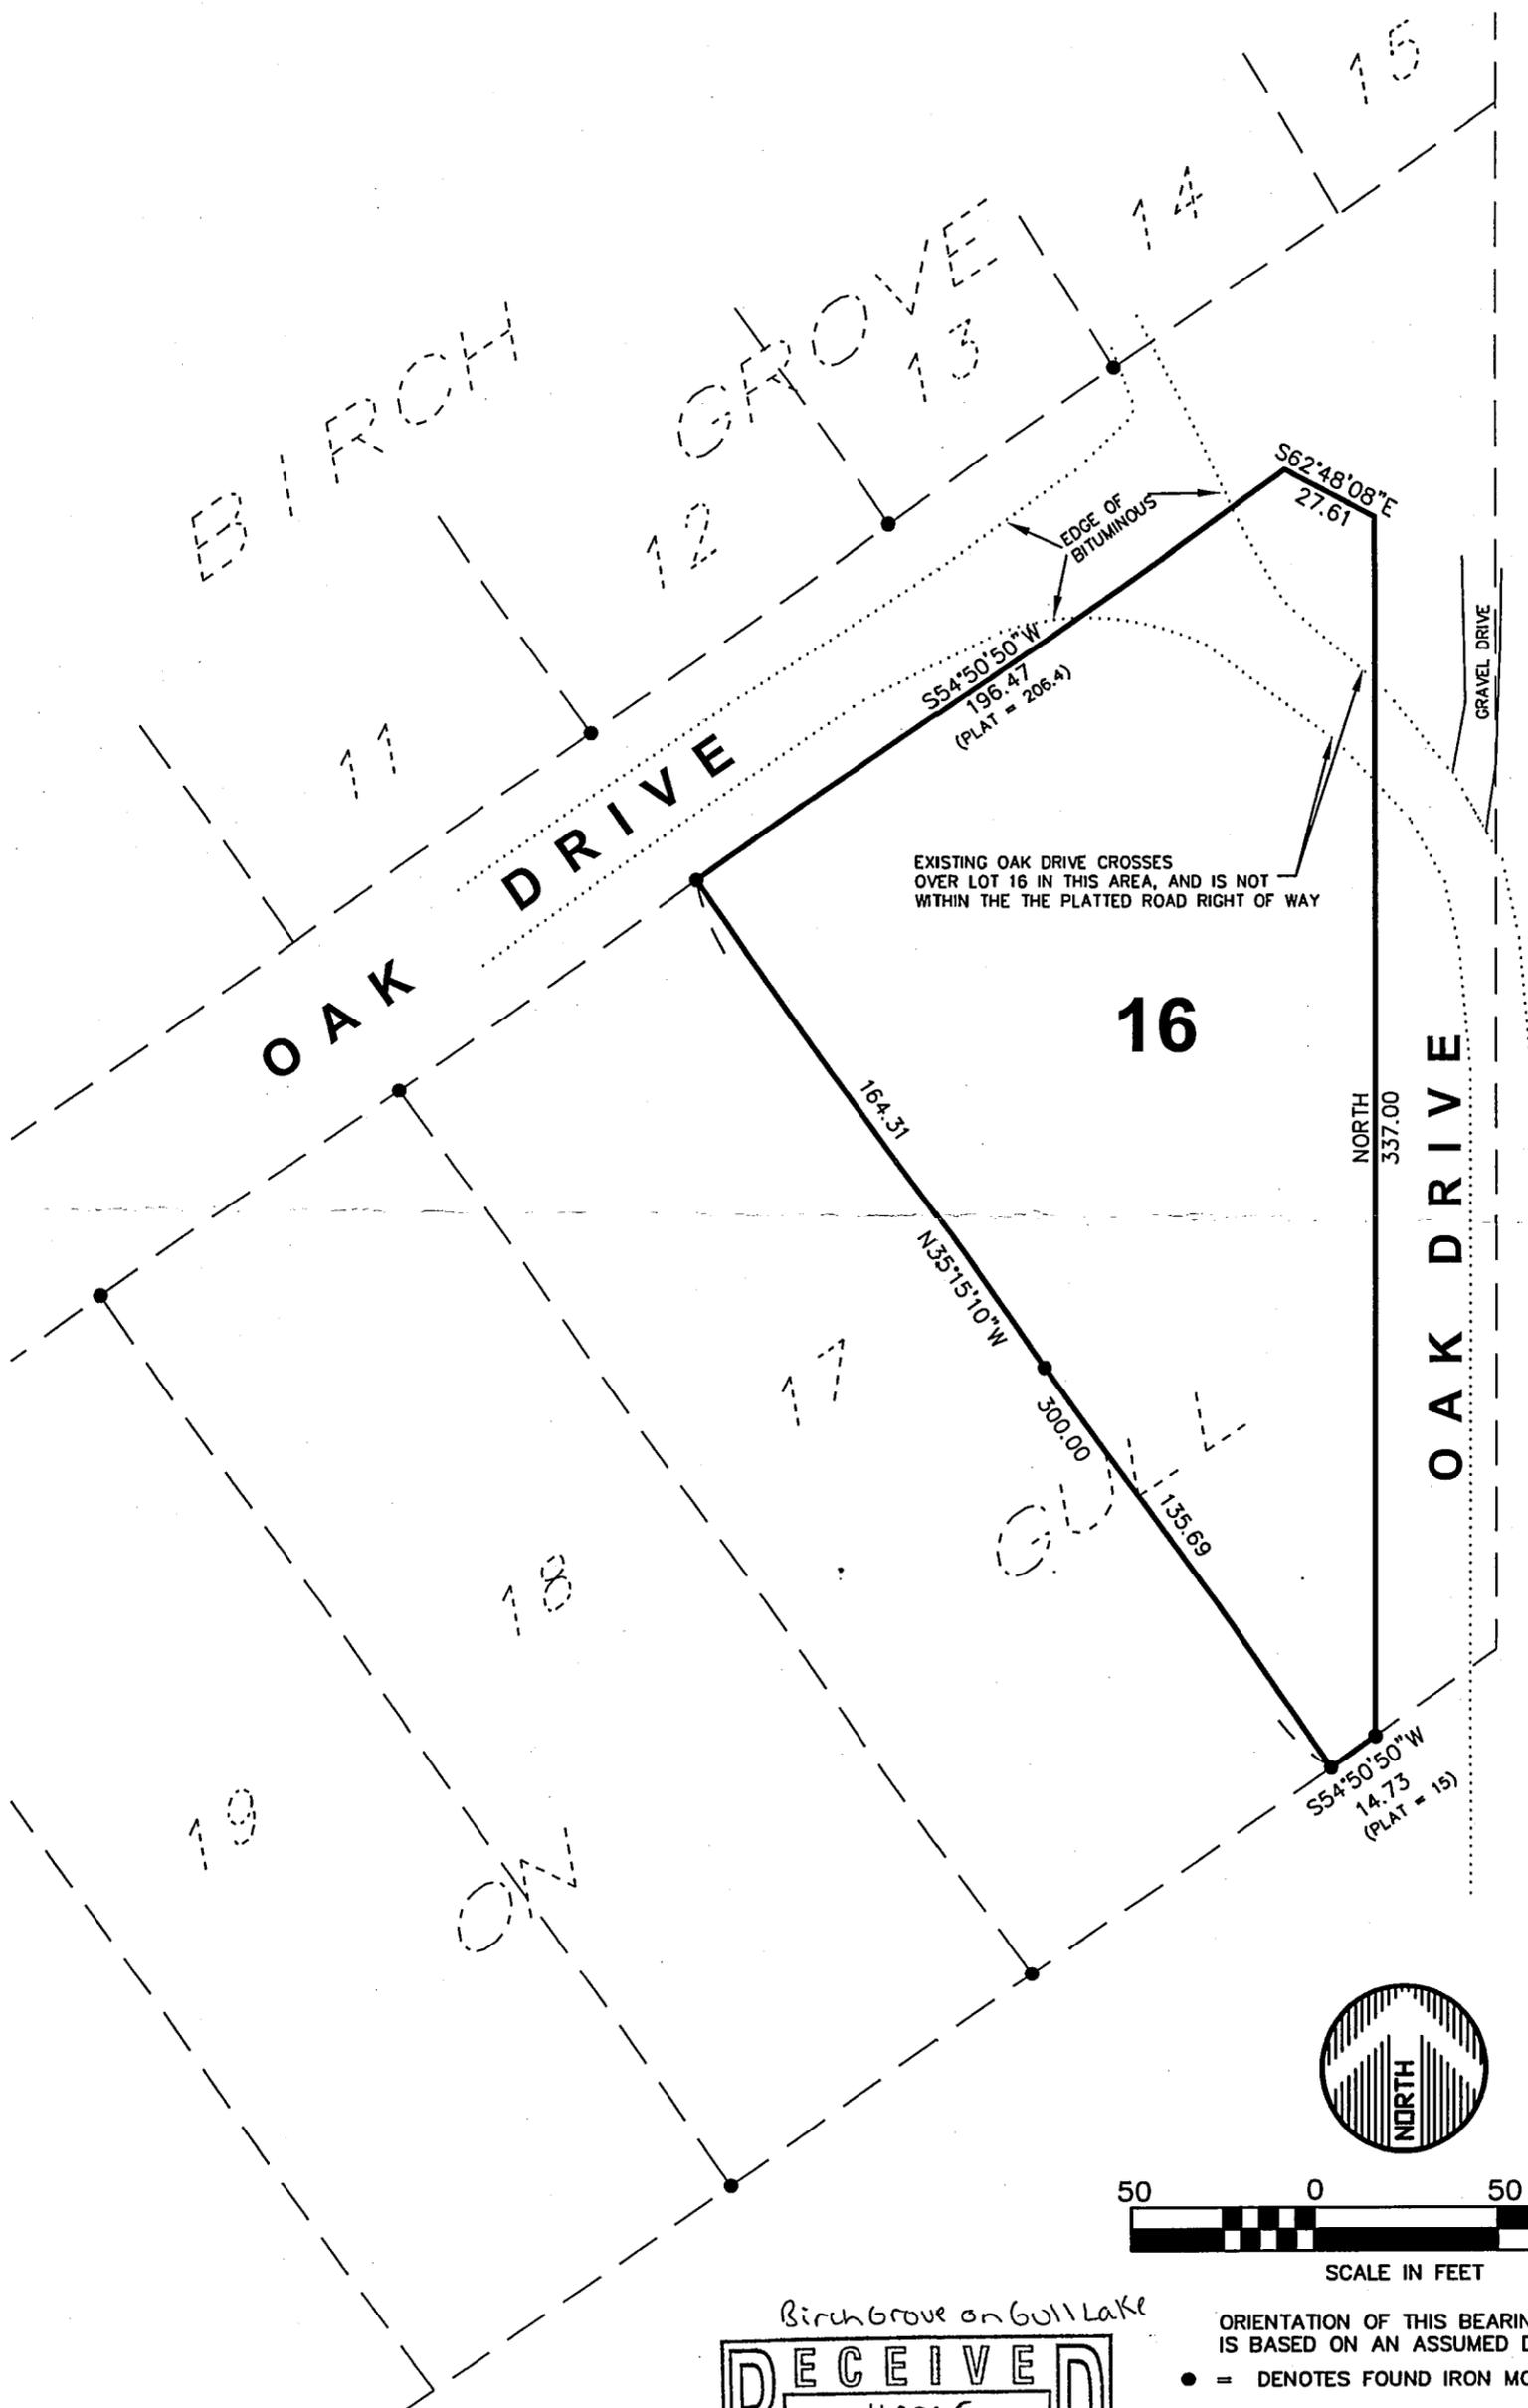

Birchgrove on Gull Lake

RECEIVED

#2365

AUG 18 2004

9-134-29

CASS COUNTY SURVEYOR

ORIENTATION OF THIS BEARING SYSTEM
IS BASED ON AN ASSUMED DATUM

● = DENOTES FOUND IRON MONUMENT

© 2003 WIDSETH SMITH NOLTING

DATE:	9-24-03	DATE:		AMENDMENTS:		BY:	PREPARED FOR: BOB HOLDEN	<p style="font-weight: bold; font-size: 1.2em;">WIDSETH SMITH NOLTING</p> <p style="font-size: 0.8em;">ENGINEERS ALEXANDRIA ARCHITECTS BEWIDJI LAND SURVEYORS BRANERO ENVIRONMENTAL SERVICES CROOKSTON WWW.WSN-MN.COM GRAND FORKS</p>
SCALE:	AS SHOWN						HEREBY CERTIFY THAT THIS SURVEY, PLAN, OR REPORT WAS PREPARED BY ME OR UNDER MY DIRECT SUPERVISION AND THAT I AM A DULY LICENSED LAND SURVEYOR UNDER THE LAWS OF THE STATE OF MINNESOTA	
DRAWN BY:	CMN							
CHECKED BY:	CMC						CHAD M. CONNER	
FILE NUMBER:	68565						DATE: 9-24-03 LIC. NO. 41643	