


RECEIVED
 JUL 23 2004
 COUNTY SURVEYOR

CERTIFICATE OF SURVEY
 SE 1/4 - SE 1/4
 SECTION 13, T134, R31
 MAY TWP. NORTH

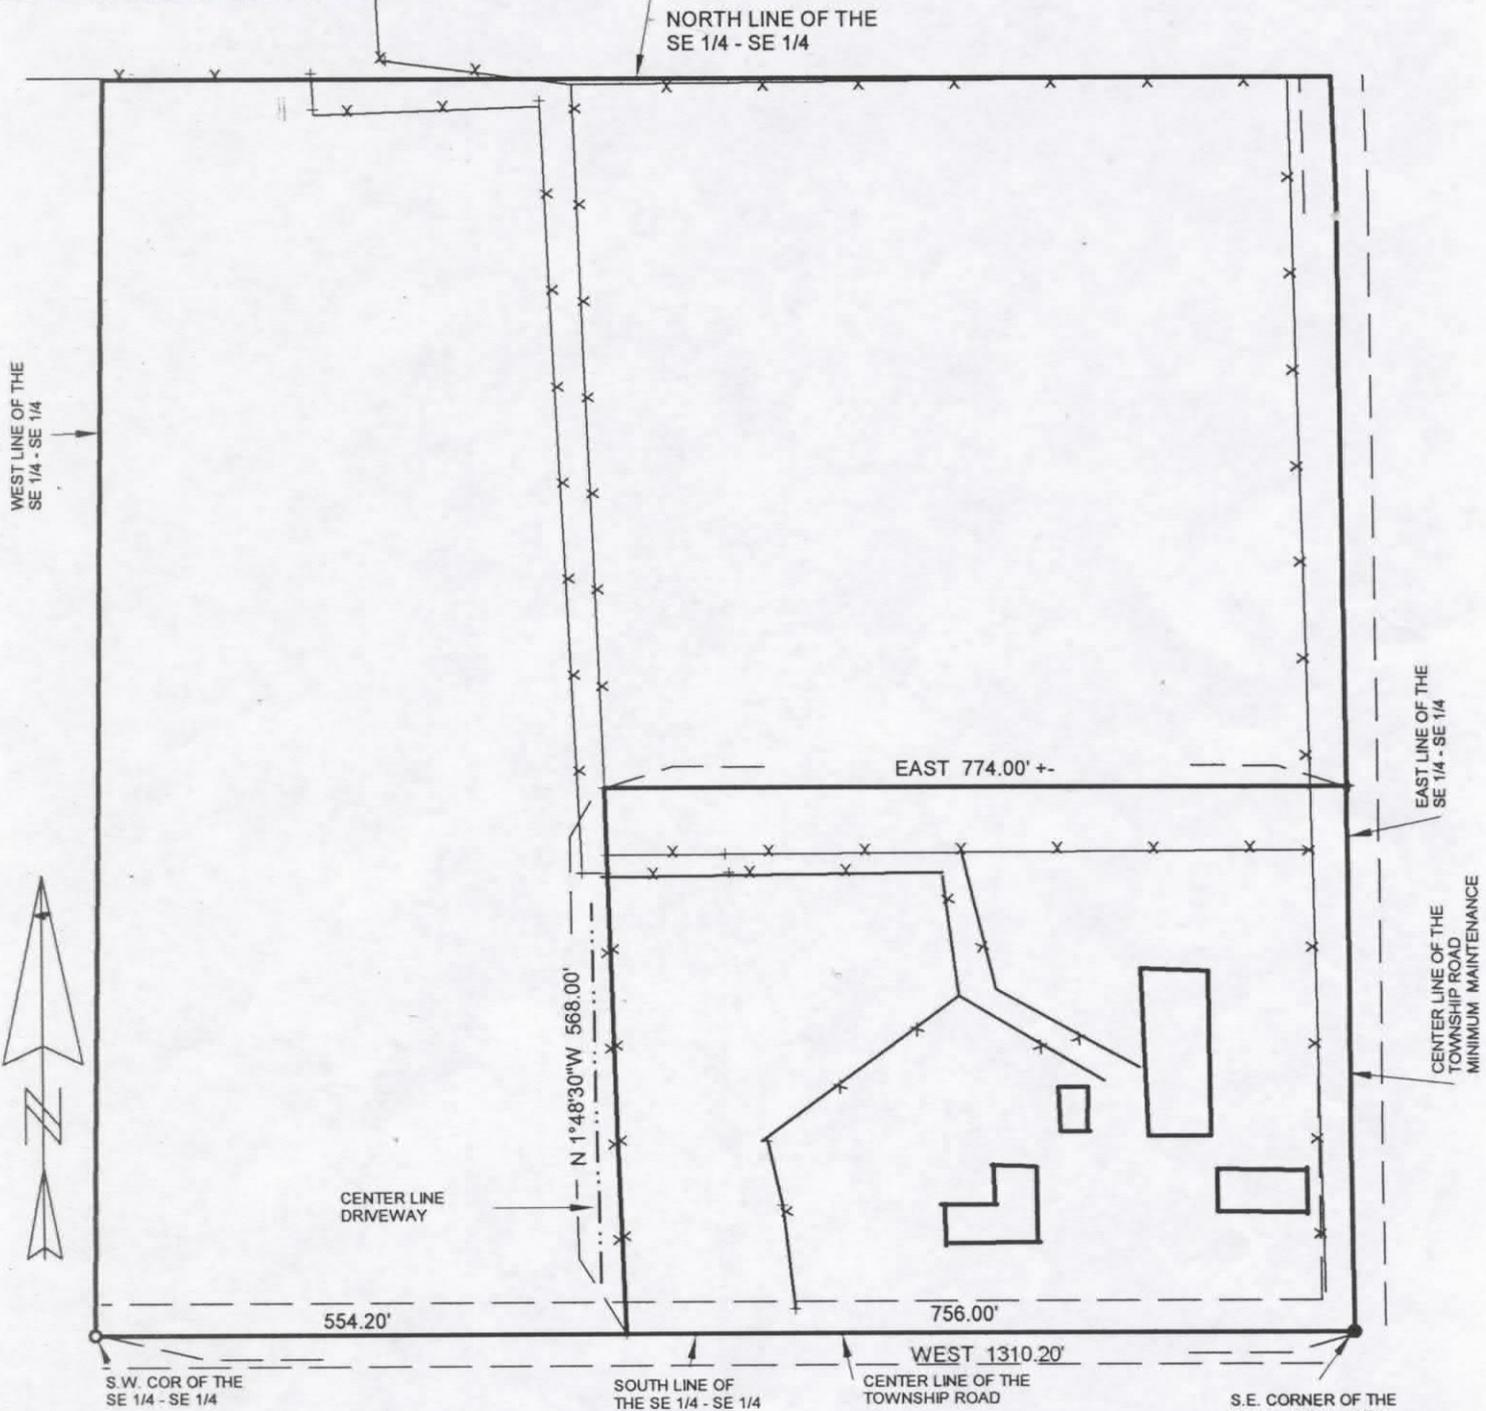

● = IRON MONUMENT FOUND
 ○ = IRON MONUMENT SET
 BEARING DATUM ASSUMED
 SCALE 1" = 100'
 NOTE: BUILDING LOCATIONS
 ARE APPROXIMATE.

I HEREBY CERTIFY THAT THIS SURVEY, PLAN OR
 REPORT WAS PREPARED BY ME OR UNDER MY DIRECT
 SUPERVISION AND THAT I AM A DULY REGISTERED
 LAND SURVEYOR UNDER THE LAWS OF THE STATE OF
 MINNESOTA.

Raymond Z Anderson
 DATE: 16 JUNE 2004 REG. NO. 10798