

# FESTLER LAND SURVEYING


18000 173rd STREET, LITTLE FALLS, MINNESOTA 56345 (202) 632-4386

**SURVEY FOR: MIKE OLCHEFSKE (JACK AND HAROLD FINN PROPERTY)**


**SURVEY OF: DOCUMENT NO. 220384 (DESCRIPTION BY OTHERS)**

PART OF GOVERNMENT LOTS 1 AND 2, AND PART OF THE NORTH HALF OF THE SOUTHWEST QUARTER, ALL IN SECTION 28, TOWNSHIP 134, RANGE 32, CASS COUNTY, MINNESOTA

The Northwest Quarter of the Southwest Quarter (NW1/4 of SW1/4) of Section 28, Township 134, Range 32, together with easement for ingress and egress over the South 2 rods of the Northwest Quarter of the Northwest Quarter, NE1/4 of SW1/4 of Section 28, Township 134, Range 32, which easement shall be appurtenant to the Northwest Quarter of the Southwest Quarter NW1/4 of SW1/4 of said Section 28 and the easement shall run with the land.

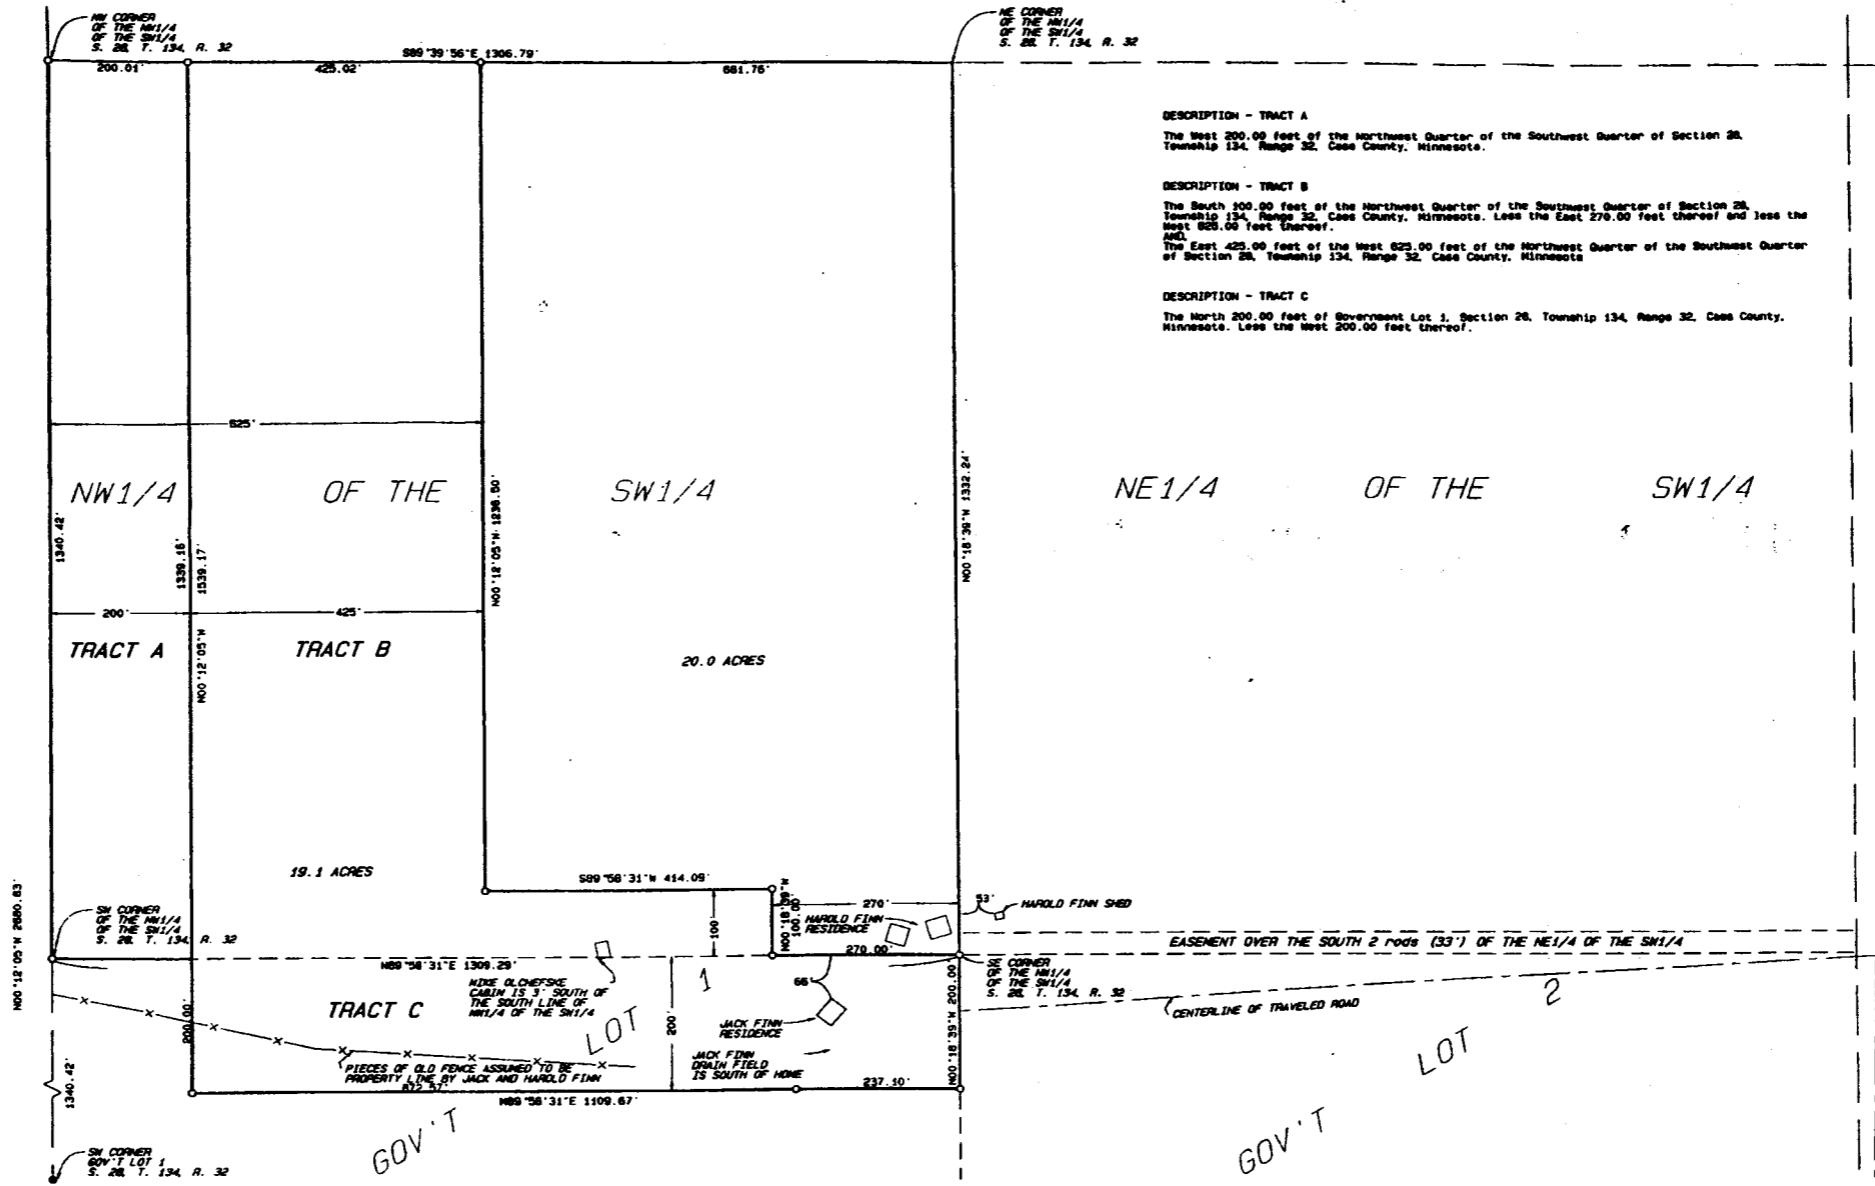

RECEIVED  
JUL 23 2004  
COUNTY SURVEYOR

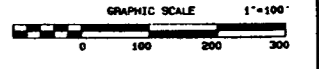

FOUND IRON MONUMENT  
O SET 1/2 INCH IRON PIPE CAPPED PLS 22702

I HEREBY CERTIFY THAT THIS SURVEY, PLAN OR REPORT WAS PREPARED BY ME OR UNDER MY DIRECT SUPERVISION AND THAT I AM A DULY REGISTERED LAND SURVEYOR UNDER THE LAWS OF THE STATE OF MINNESOTA.

Kevin Festler  
22702  
REVISED JUL 8, 2003  
FEBRUARY 10, 2003  
2002-150  
24 & 27  
Book No.