
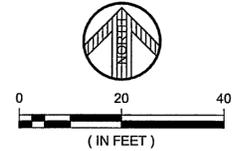


# CERTIFICATE OF SURVEY


LOT 6, PINE HARBOR,  
CASS COUNTY, MINNESOTA

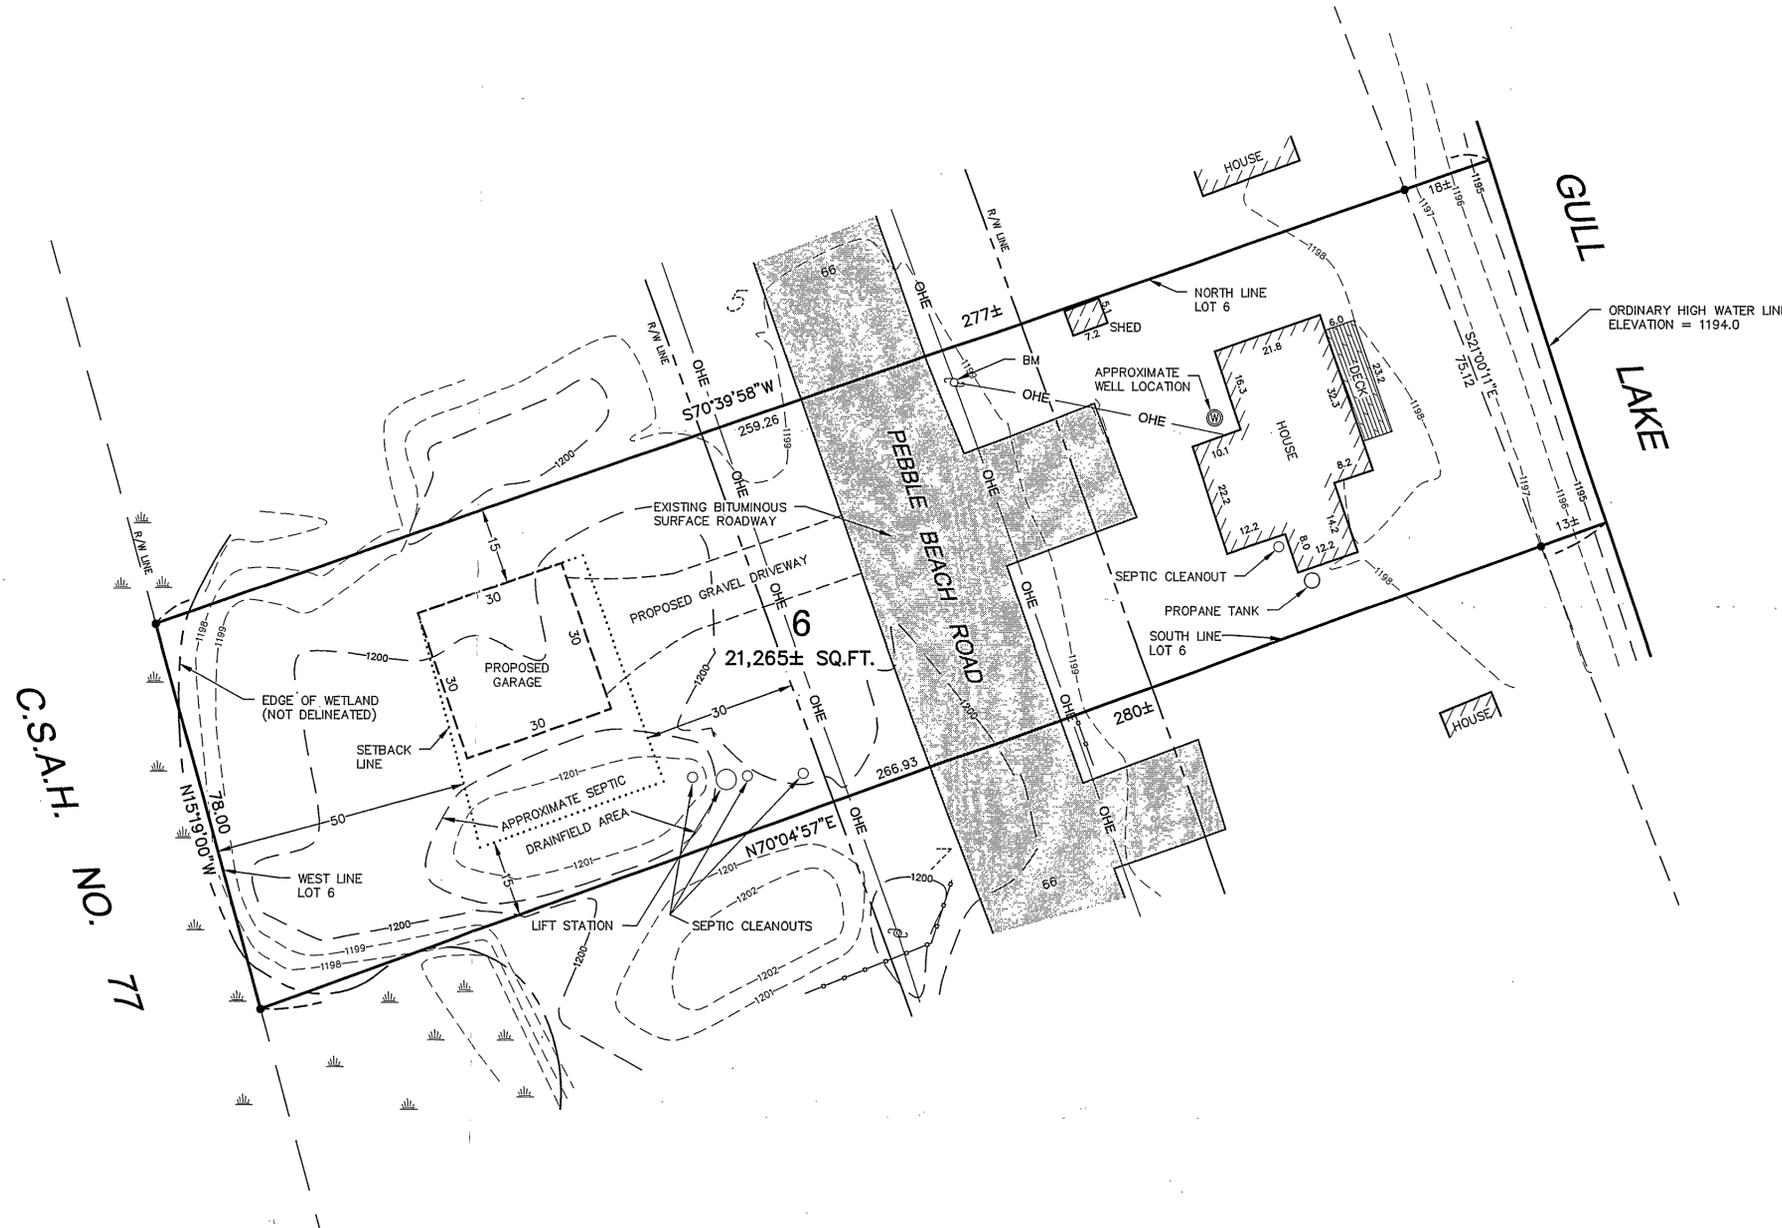

- ORIENTATION OF THIS BEARING SYSTEM IS BASED ON AN ASSUMED DATUM
- = DENOTES FOUND IRON MONUMENT
  - ▬ = DENOTES WETLAND (NOT DELINEATED)
  - ⊕ = DENOTES POWER POLE
  - BM = DENOTES BENCHMARK  
PIN AND TAG IN POWER POLE  
ELEVATION = 1200.87
  - OHE- = DENOTES EXISTING OVERHEAD ELECTRIC LINES

**NOTES:**

- THERE ARE NO BLUFFS ON THE SUBJECT PROPERTY.
- TOTAL AREA OF SUBJECT PROPERTY = 21,265± SQ.FT.
- EXISTING IMPERVIOUS COVERAGE:  
EXCLUDING PEBBLE BEACH ROAD RIGHT OF WAY = 1,501 SQ.FT.  
INCLUDING PEBBLE BEACH ROAD RIGHT OF WAY = 3,987 SQ.FT.
- PROPOSED IMPERVIOUS COVERAGE:  
EXCLUDING PEBBLE BEACH ROAD RIGHT OF WAY = 2,921 SQ.FT.  
INCLUDING PEBBLE BEACH ROAD RIGHT OF WAY = 5,651 SQ.FT.
- IMPERVIOUS AREA INCLUDES BUILDINGS, BITUMINOUS, GRAVEL AND DECKS.
- LAKESHORE AND ROAD SETBACKS OVERLAP, THEREFORE THERE IS NO BUILDING ENVELOPE TO THE EAST OF PEBBLE BEACH ROAD.

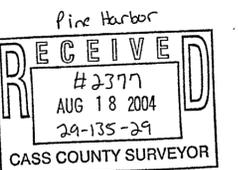

© 2004 WIDSETH SMITH NOLTING

DATE:	DATE:	AMENDMENTS	BY	PREPARED FOR:
MAY 24, 2004	6-9-04	AMENDED PROPOSED IMPERVIOUS COVERAGE	RAQ	CHUCK JOHNSON
SCALE: AS SHOWN				I HEREBY CERTIFY THAT THIS SURVEY, PLAN, OR REPORT WAS PREPARED BY ME OR UNDER MY DIRECT SUPERVISION AND THAT I AM A DULY LICENSED LAND SURVEYOR UNDER THE LAWS OF THE STATE OF MINNESOTA
DRAWN BY: RAQ				<i>Randy A. Quale</i>
CHECKED BY: JWM				RANDY A. QUALE
FILE NUMBER: 6937				DATE: 6-9-04 LIC. NO. 42630

**WIDSETH SMITH NOLTING** ENGINEERS ARCHITECTS LAND SURVEYORS ENVIRONMENTAL SERVICES

ALEXANDRIA BEMDJI BRAINERD CROOKSTON GRAND FORKS  
WWW.WSN-MN.COM