
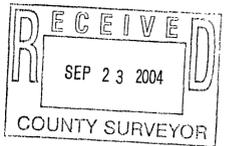


CERTIFICATE OF SURVEY

PART OF SECTION 15 AND PART OF SECTION 22,
BOTH IN TOWNSHIP 135, RANGE 30,
CASS COUNTY, MINNESOTA

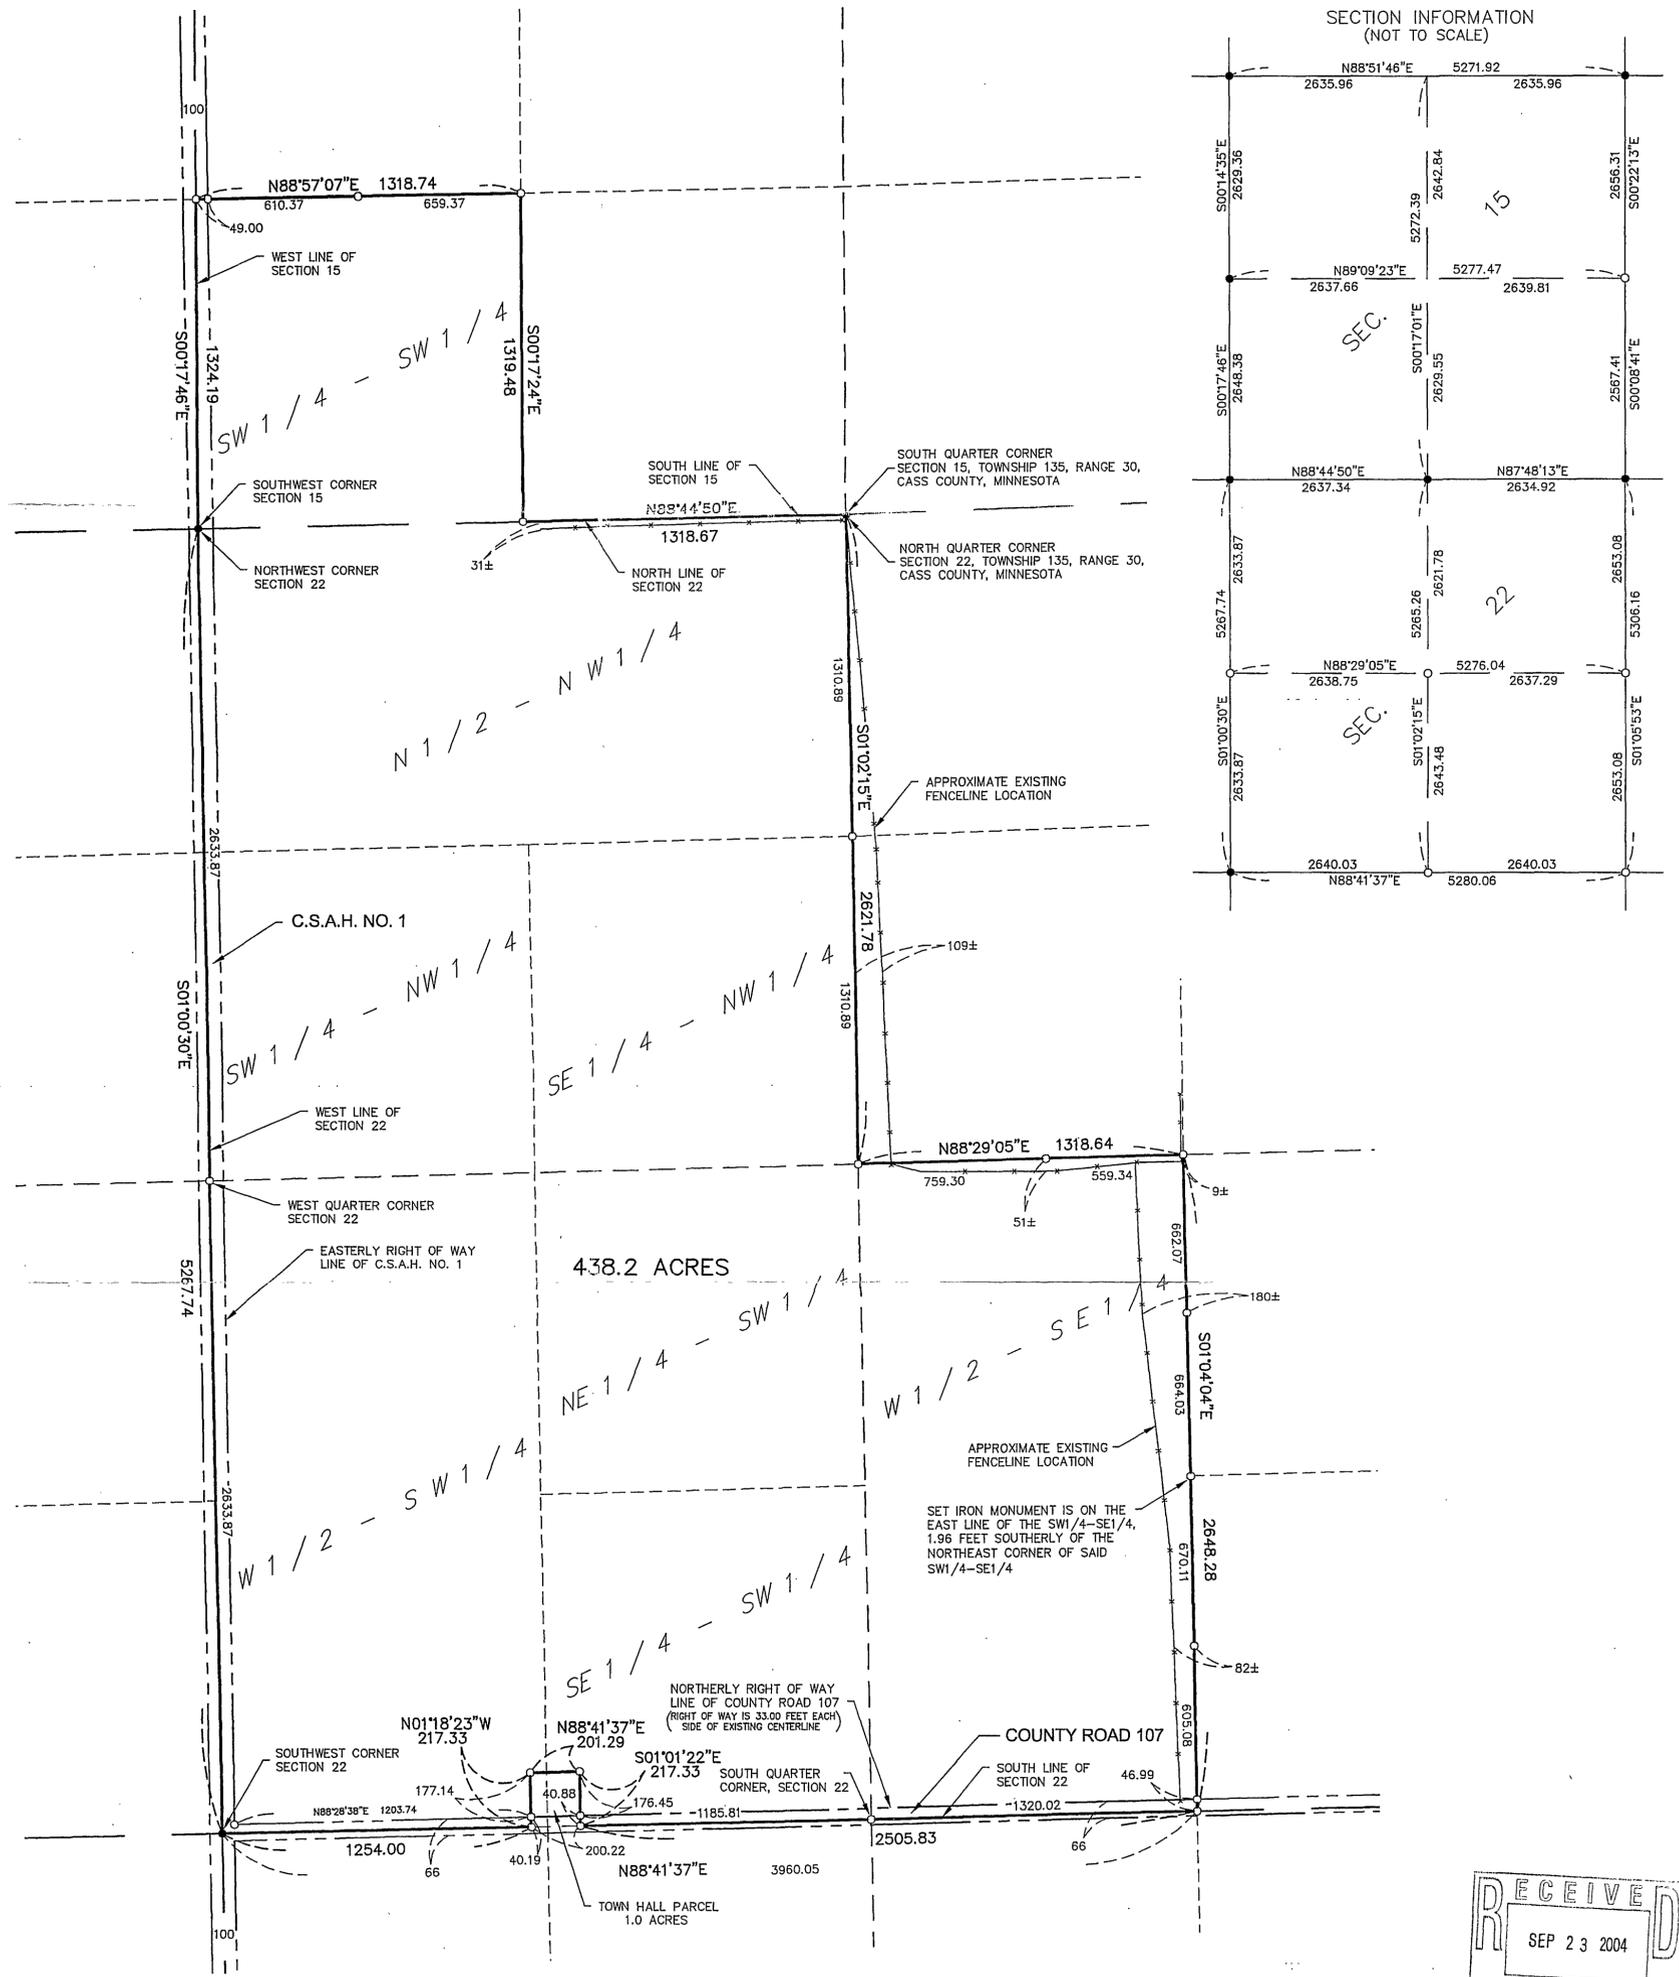

Legal Description according to Document Number 471501:

The Southwest Quarter of the Southwest Quarter (SW1/4SW1/4), Section Fifteen (15);
The North Half of the Northwest Quarter (N1/2-NW1/4), the Southwest Quarter of the Northwest Quarter (SW1/4NW1/4), and the West Half of the Southwest Quarter (W1/2SW1/4) of Section Twenty-two (22); all in Township 135 North, Range 30 West.
Except the following described property: Starting at a point 73 rods East from the Southwest Corner of said Section 22 as the place of beginning; thence 10 rods North, thence East 16 rods, thence South 10 rods, thence West 16 rods to the place of beginning.

Legal Description according to Document Number 427411:


The Southeast Quarter of the Northwest Quarter, The West Half of the Southeast Quarter, AND The East half of the Southwest Quarter LESS The South 165 feet of the West 148.5 feet of the Southeast Quarter of the Southwest Quarter, all in Section 22, Township 135, Range 30.

Suggested Legal Description - Quit Claim Weinand to Homebrook Township (Town Hall Parcel):

That part of the Southwest Quarter (SW1/4), Section 22, Township 135, Range 30, Cass County, Minnesota, described as follows: Commencing at the southwest corner of said Section 22, thence North 88 degrees 41 minutes 37 seconds East, assumed bearing, 1254.00 feet along the south line of said Section 22 to the point of beginning of the tract to be described; thence North 01 degree 18 minutes 23 seconds West 217.33 feet; thence North 88 degrees 41 minutes 37 seconds East 201.29 feet; thence South 01 degree 01 minute 22 seconds East 217.33 feet to said south line of Section 22; thence South 88 degrees 41 minutes 37 seconds West 200.22 feet along said south line of Section 22 to the point of beginning. Subject to the right of way of County Road 107. Subject to other easements, reservations or restrictions of record, if any.

Suggested Legal Description - Quit Claim Homebrook Township to Weinand:

The Southwest Quarter (SW1/4), Section 22, Township 135, Range 30, Cass County, Minnesota, EXCEPT that part described as follows: Commencing at the southwest corner of said Section 22, thence North 88 degrees 41 minutes 37 seconds East, assumed bearing, 1254.00 feet along the south line of said Section 22 to the point of beginning of the tract to be described; thence North 01 degree 18 minutes 23 seconds West 217.33 feet; thence North 88 degrees 41 minutes 37 seconds East 201.29 feet; thence South 01 degree 01 minute 22 seconds East 217.33 feet to said south line of Section 22; thence South 88 degrees 41 minutes 37 seconds West 200.22 feet along said south line of Section 22 to the point of beginning. Subject to the right of way of County Road 107. Subject to other easements, reservations or restrictions of record, if any.

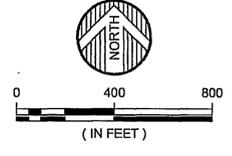

ORIENTATION OF THIS BEARING SYSTEM IS BASED ON AN ASSUMED DATUM
 ● = DENOTES FOUND IRON MONUMENT
 ○ = DENOTES 1/2 INCH IRON PIPE MONUMENT SET AND MARKED RLS # 42630



DATE:	APRIL 23, 2004	DATE:		AMENDMENTS:		BY:		PREPARED FOR:	SHAWN WEINAND
SCALE:	AS SHOWN							I HEREBY CERTIFY THAT THIS SURVEY, PLAN, OR REPORT WAS PREPARED BY ME OR UNDER MY DIRECT SUPERVISION AND THAT I AM A DULY LICENSED LAND SURVEYOR UNDER THE LAWS OF THE STATE OF MINNESOTA	
DRAWN BY:	RAQ							<i>Randy A. Quale</i>	
CHECKED BY:	JWM							RANDY A. QUALE	DATE: 4-23-04 LIC. NO. 42630
FILE NUMBER:	6923								

WIDSETH SMITH NOLTING
 ENGINEERS ARCHITECTS LAND SURVEYORS ENVIRONMENTAL SERVICES
 ALEXANDRIA BEHREND BRANERO CROOKSTON GRAND FORKS
 WWW.WSN-MN.COM

388

CERTIFICATE OF SURVEY

PART OF SECTION 15 AND PART OF SECTION 22,
BOTH IN TOWNSHIP 135, RANGE 30,
CASS COUNTY, MINNESOTA

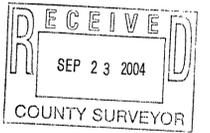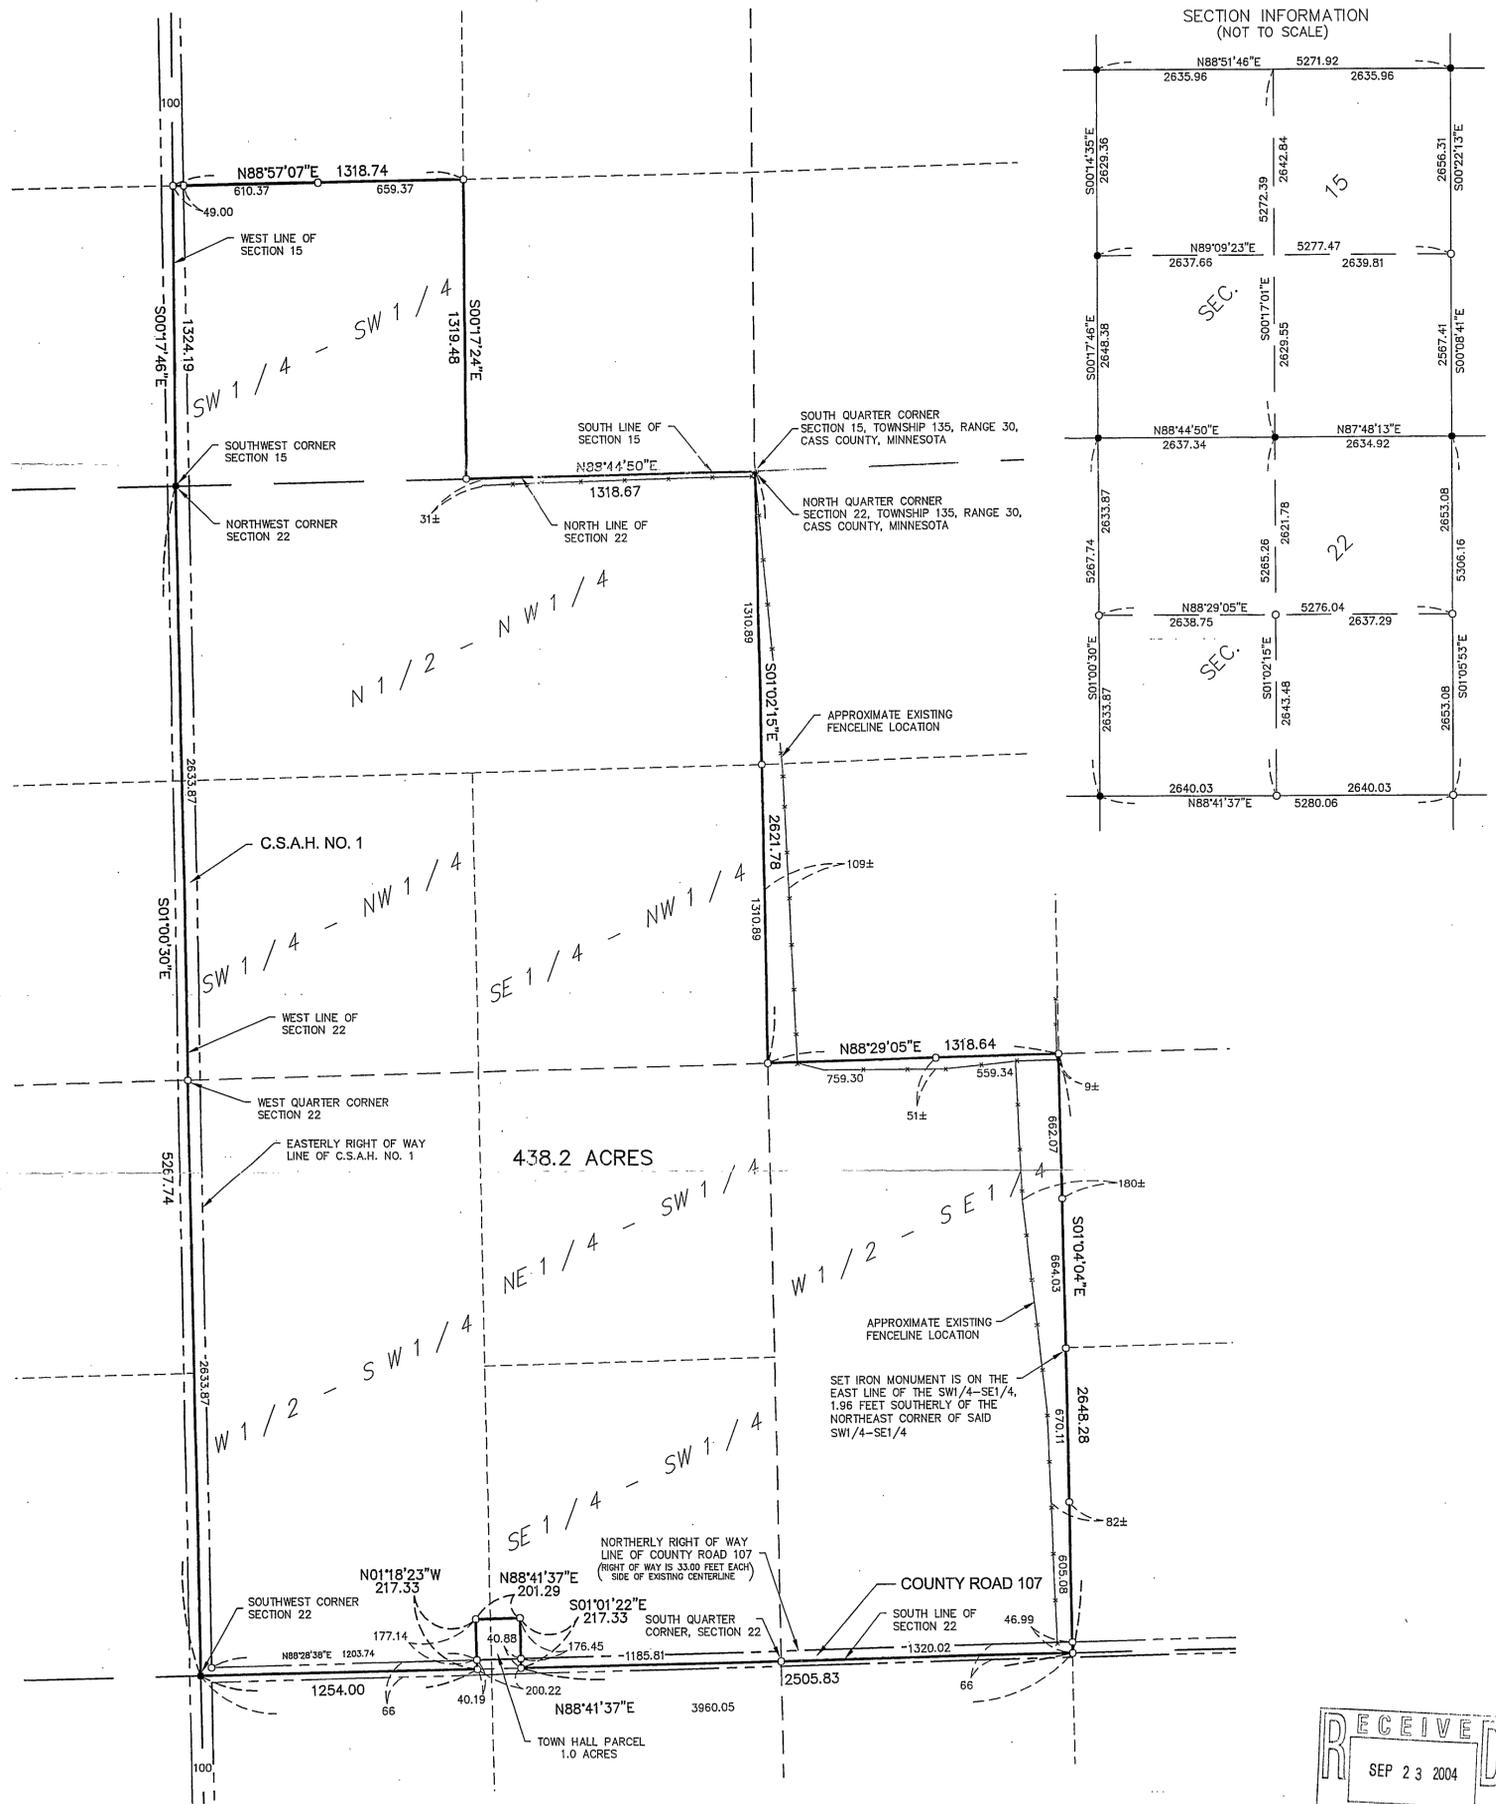

Legal Description according to Document Number 471501:

The Southwest Quarter of the Southwest Quarter (SW1/4SW1/4), Section Fifteen (15); The North Half of the Northwest Quarter (N1/2-NW1/4), the Southwest Quarter of the Northwest Quarter (SW1/4NW1/4), and the West Half of the Southwest Quarter (W1/2SW1/4) of Section Twenty-two (22); all in Township 135 North, Range 30 West. Except the following described property: Starting at a point 73 rods East from the Southwest Corner of said Section 22 as the place of beginning; thence 10 rods North, thence East 16 rods, thence South 10 rods, thence West 16 rods to the place of beginning.

Legal Description according to Document Number 427411:


The Southeast Quarter of the Northwest Quarter, The West Half of the Southeast Quarter, AND The East half of the Southwest Quarter LESS The South 165 feet of the West 148.5 feet of the Southeast Quarter of the Southwest Quarter, all in Section 22, Township 135, Range 30.

Suggested Legal Description - Quit Claim Weinand to Homebrook Township (Town Hall Parcel):

That part of the Southwest Quarter (SW1/4), Section 22, Township 135, Range 30, Cass County, Minnesota, described as follows: Commencing at the southwest corner of said Section 22, thence North 88 degrees 41 minutes 37 seconds East, assumed bearing, 1254.00 feet along the south line of said Section 22 to the point of beginning of the tract to be described; thence North 01 degree 18 minutes 23 seconds West 217.33 feet; thence North 88 degrees 41 minutes 37 seconds East 201.29 feet; thence South 01 degree 01 minute 22 seconds East 217.33 feet to said south line of Section 22; thence South 88 degrees 41 minutes 37 seconds West 200.22 feet along said south line of Section 22 to the point of beginning. Subject to the right of way of County Road 107. Subject to other easements, reservations or restrictions of record, if any.

Suggested Legal Description - Quit Claim Homebrook Township to Weinand:

The Southwest Quarter (SW1/4), Section 22, Township 135, Range 30, Cass County, Minnesota, EXCEPT that part described as follows: Commencing at the southwest corner of said Section 22, thence North 88 degrees 41 minutes 37 seconds East, assumed bearing, 1254.00 feet along the south line of said Section 22 to the point of beginning of the tract to be described; thence North 01 degree 18 minutes 23 seconds West 217.33 feet; thence North 88 degrees 41 minutes 37 seconds East 201.29 feet; thence South 01 degree 01 minute 22 seconds East 217.33 feet to said south line of Section 22; thence South 88 degrees 41 minutes 37 seconds West 200.22 feet along said south line of Section 22 to the point of beginning. Subject to the right of way of County Road 107. Subject to other easements, reservations or restrictions of record, if any.

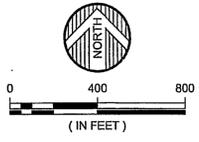

ORIENTATION OF THIS BEARING SYSTEM IS BASED ON AN ASSUMED DATUM
 ● = DENOTES FOUND IRON MONUMENT
 ○ = DENOTES 1/2 INCH IRON PIPE MONUMENT SET AND MARKED RLS # 42630

DATE	AMENDMENTS	BY	PREPARED FOR:
APRIL 23, 2004			SHAWN WEINAND
AS SHOWN			
RAQ			
JWM			
6923			

WIDSETH SMITH NOLTING
 ENGINEERS ARCHITECTS LAND SURVEYORS ENVIRONMENTAL SERVICES
 ALEXANDRIA BEMIDJI BRANERO CROOKSTON GRAND FORKS
 RANDY A. QUALE DATE: 4-23-04 LIC. NO. 42830

B88