


CERTIFICATE OF SURVEY

THE SE 1/4-NE 1/4 & THE NE 1/4-SE 1/4
SECTION 36, TOWNSHIP 135 NORTH, RANGE 30 WEST
CASS COUNTY, MINNESOTA.

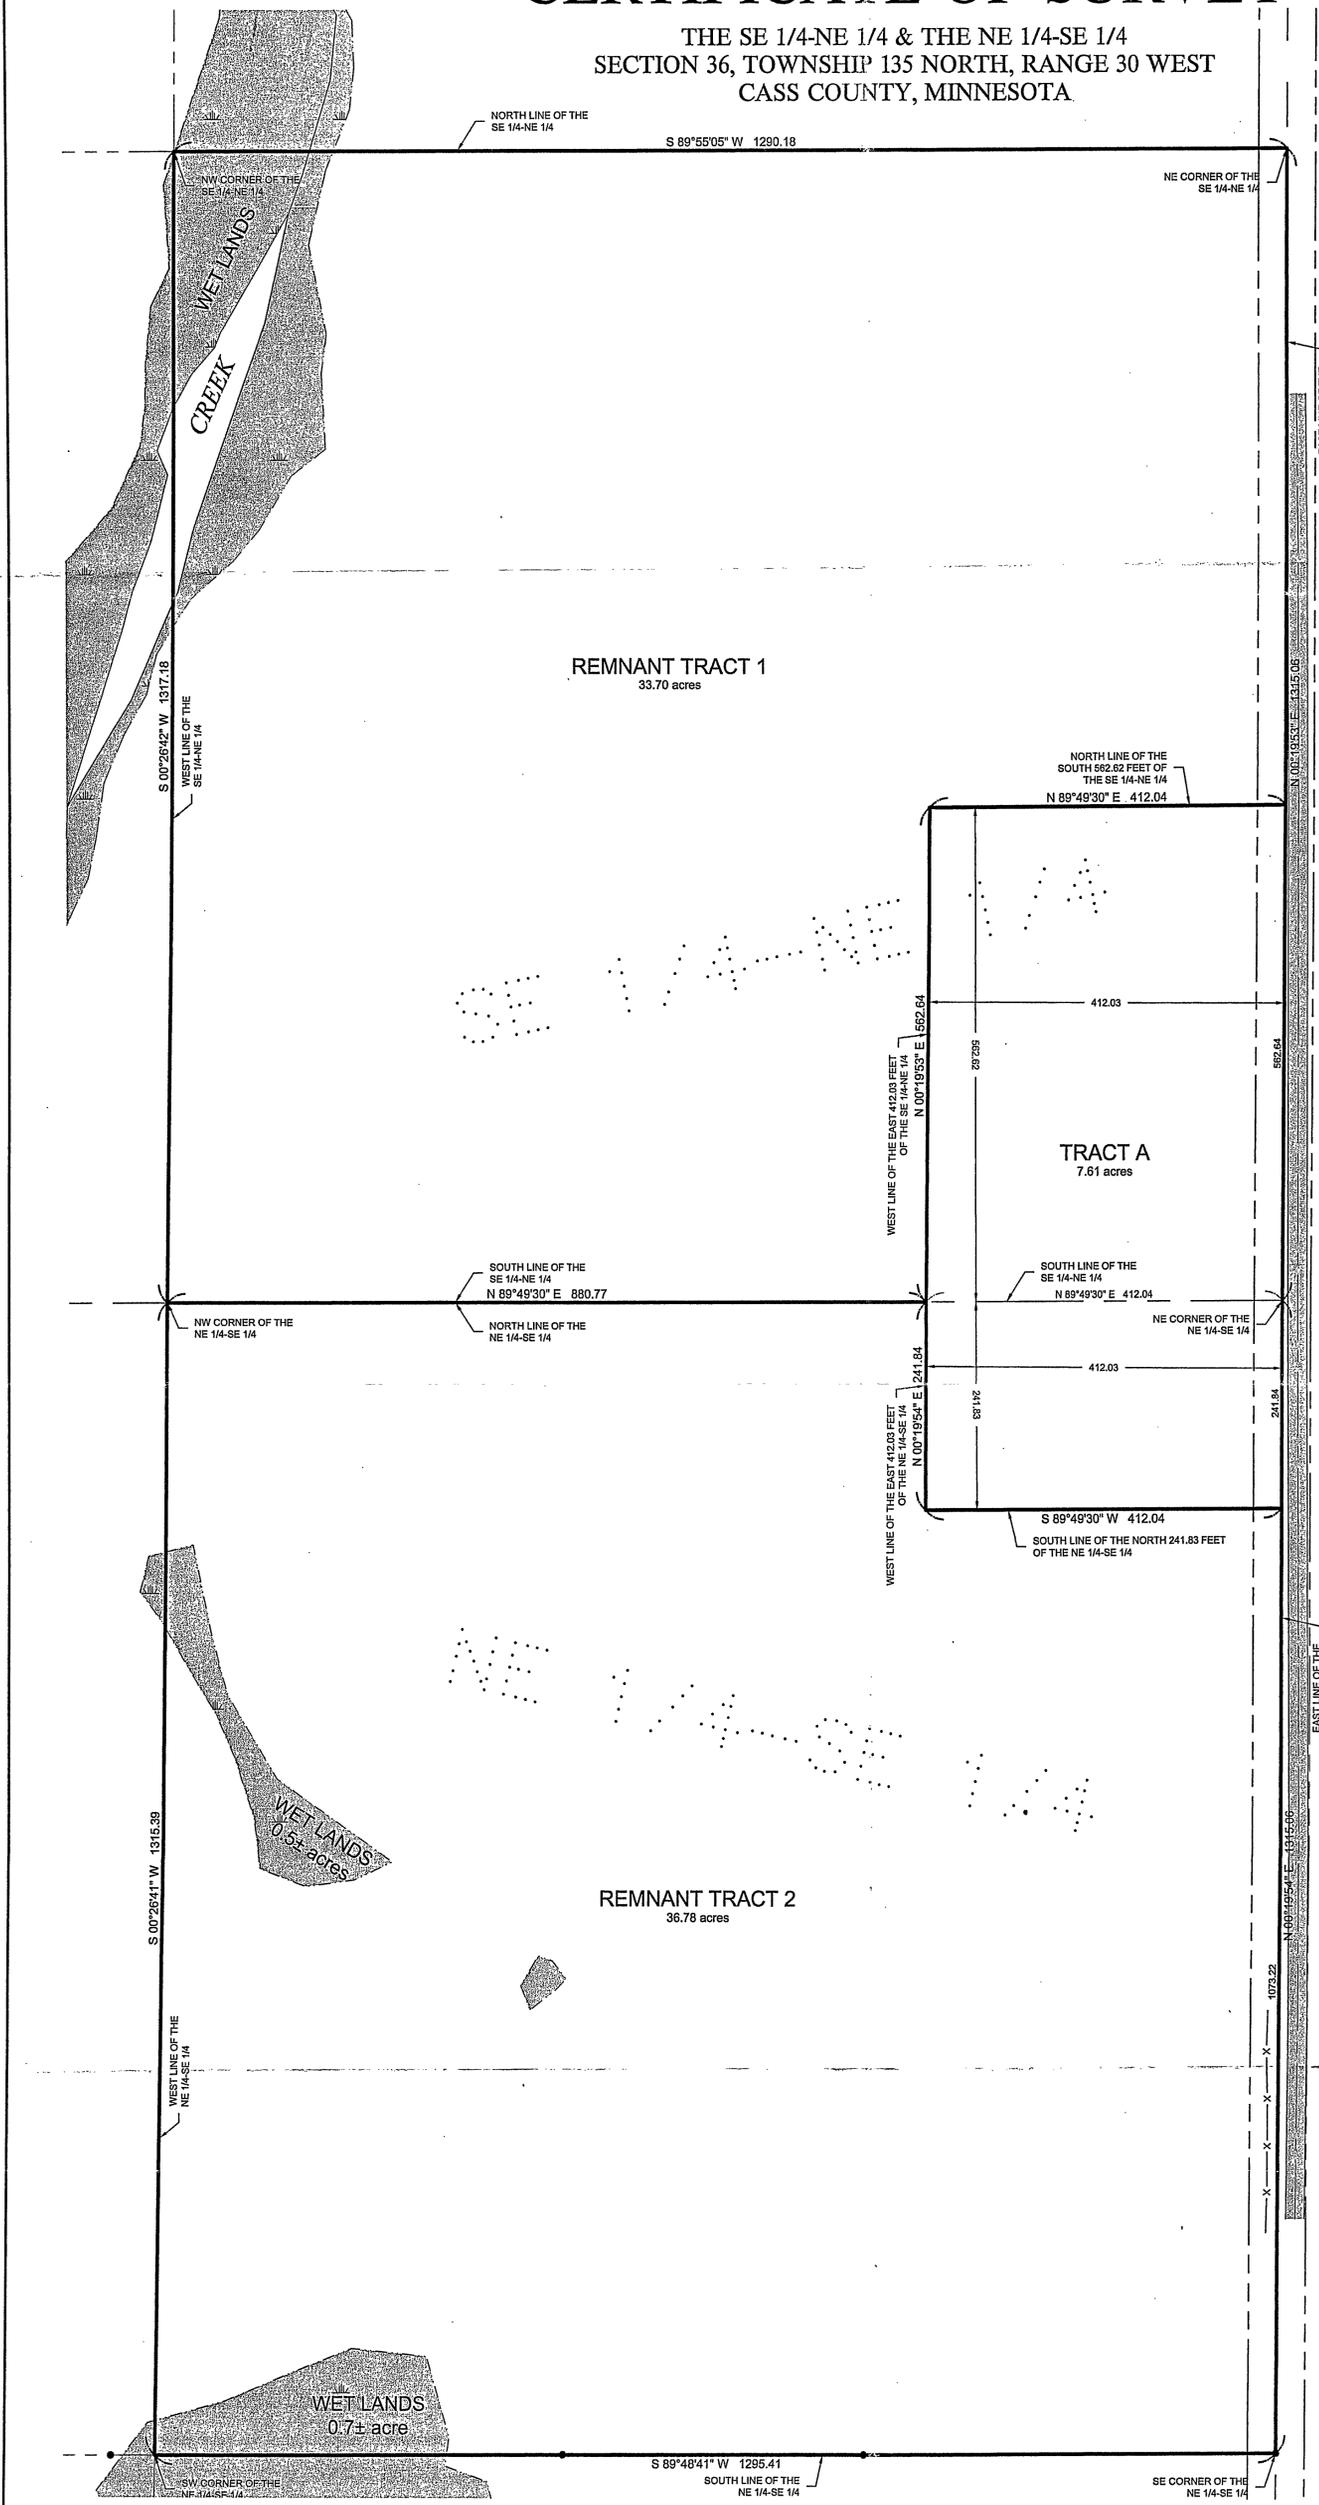


**LEGAL DESCRIPTIONS
PROVIDED BY CLIENT**

The Southeast Quarter of the Northeast Quarter, Section 36, Township 135 North, Range 30 West, Cass County, Minnesota.
AND
The Northeast Quarter of the Southeast Quarter, Section 36, Township 135 North, Range 30 West, Cass County, Minnesota.

**PROPOSED LEGAL
DESCRIPTIONS**

TRACT A
The East 412.03 feet of the South 562.62 feet of the Southeast Quarter of the Northeast Quarter, Section 36, Township 135 North, Range 30 West, Cass County, Minnesota.
AND
The East 412.03 feet of the North 241.83 feet of the Northeast Quarter of the Southeast Quarter, Section 36, Township 135 North, Range 30 West, Cass County, Minnesota.

Subject to easements, restrictions, and reservations of record.
REMNANT TRACT 1
The Southeast Quarter of the Northeast Quarter, Section 36, Township 135 North, Range 30 West, Cass County, Minnesota.
EXCEPT
The East 412.03 feet of the South 562.62 feet thereof.
Subject to easements, restrictions, and reservations of record.
REMNANT TRACT 2
The Northeast Quarter of the Southeast Quarter, Section 36, Township 135 North, Range 30 West, Cass County, Minnesota.
EXCEPT
The East 412.03 feet of the North 241.83 feet thereof.
Subject to easements, restrictions, and reservations of record.

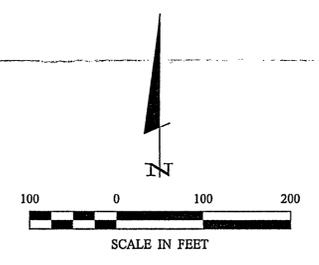

- DENOTES MONUMENT FOUND
- DENOTES IRON MONUMENT SET MARKED BY LICENSE No. 17008

ORIENTATION OF THIS BEARING SYSTEM IS BASED ON THE SOUTH LINE OF THE NE 1/4-SE 1/4 TO HAVE AN ASSUMED BEARING OF S 89°48'41" W.

1 of 1	CERTIFICATE OF SURVEY		PROJ. MGR. KTM	COMPUTER: C031598-2.dwg	DATE: 06/23/04	REVISIONS <table border="1" style="width: 100%; border-collapse: collapse;"> <thead> <tr> <th>DATE</th> <th>DESCRIPTION</th> <th>BY</th> </tr> </thead> <tbody> <tr> <td> </td> <td> </td> <td> </td> </tr> <tr> <td> </td> <td> </td> <td> </td> </tr> <tr> <td> </td> <td> </td> <td> </td> </tr> </tbody> </table>	DATE	DESCRIPTION	BY										I HEREBY CERTIFY THAT THIS SURVEY, PLAN, SPECIFICATION, OR REPORT WAS PREPARED BY ME OR UNDER MY DIRECT SUPERVISION AND THAT I AM A DULY LICENSED PROFESSIONAL ENGINEER OR LAND SURVEYOR UNDER THE LAWS OF THE STATE OF MINNESOTA. <i>Patrick A. Trotter</i> PATRICK A. TROTTER, PLS #41002 DATE: <i>June 25, 2004</i> LIC. NO. <i>41002</i>
	DATE	DESCRIPTION	BY																
CHECKED BY: DSL		FIELD BOOK: BOOK PG.	SCALE: HORZ. 1" = 100'																
DRAWN BY: JWR		FILE NO: 031598	VERT. NONE																
ETOC Corporation Attn: Monte Mraz 23521 Nokomis Avenue Nisswa, MN 56468						Landecker & Associates, Inc. Engineering • Surveying • Planning Pequot Lakes, MN 56472 Phone: 1-888-866-4940 Fax: 218-568-5404													

B56

