


# CERTIFICATE OF SURVEY

EAST HALF OF THE NORTHWEST QUARTER OF THE NORTHWEST QUARTER  
SECTION 33, TOWNSHIP 138 NORTH, RANGE 29 WEST,  
CASS COUNTY, MINNESOTA

**Landecker & Associates, Inc.**  
Engineering • Surveying • Planning  
Piquet Lakes, MN 56472  
Phone: 1-888-866-9400  
Fax: 218-668-5404

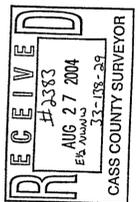

I HEREBY CERTIFY THAT THIS SURVEY, PLAN, SPECIFICATION OR REPORT WAS PREPARED BY ME OR UNDER MY DIRECT SUPERVISION AND THAT I AM A LICENSED PROFESSIONAL ENGINEER OR LAND SURVEYOR UNDER THE LAWS OF THE STATE OF MINNESOTA.  
*Patrick A. Trotter*  
PATRICK A. TROTTER PLS#41002  
DATE: July 22, 2003 LIC. NO. 41002

## PROPOSED LEGAL DESCRIPTIONS

### TRACT A

The Northeast Quarter of the Northwest Quarter of the Northwest Quarter of Section 33, Township 138 North, Range 29 West, Crow Wing County, Minnesota, lying West of the East 75.00 feet thereof.

Subject to easements, restrictions and reservations of record.

### TRACT B

The Southeast Quarter of the Northwest Quarter of the Northwest Quarter of Section 33, Township 138 North, Range 29 West, Crow Wing County, Minnesota and the East 75.00 feet of the Northeast Quarter of the Northwest Quarter of the Northwest Quarter of said section.



Subject to easements, restrictions and reservations of record.

### NOTE:

NO IMPROVEMENTS WERE LOCATED OR SHOWN ON THIS SURVEY OTHER THAN SHOWN.

- DENOTES MONUMENT FOUND
- DENOTES IRON MONUMENT SET MARKED BY LICENSE No. 41002

ORIENTATION OF THIS BEARING SYSTEM IS BASED ON THE NORTH LINE OF SECTION 33 TO HAVE AN ASSUMED BEARING OF S 89°16'31" E.

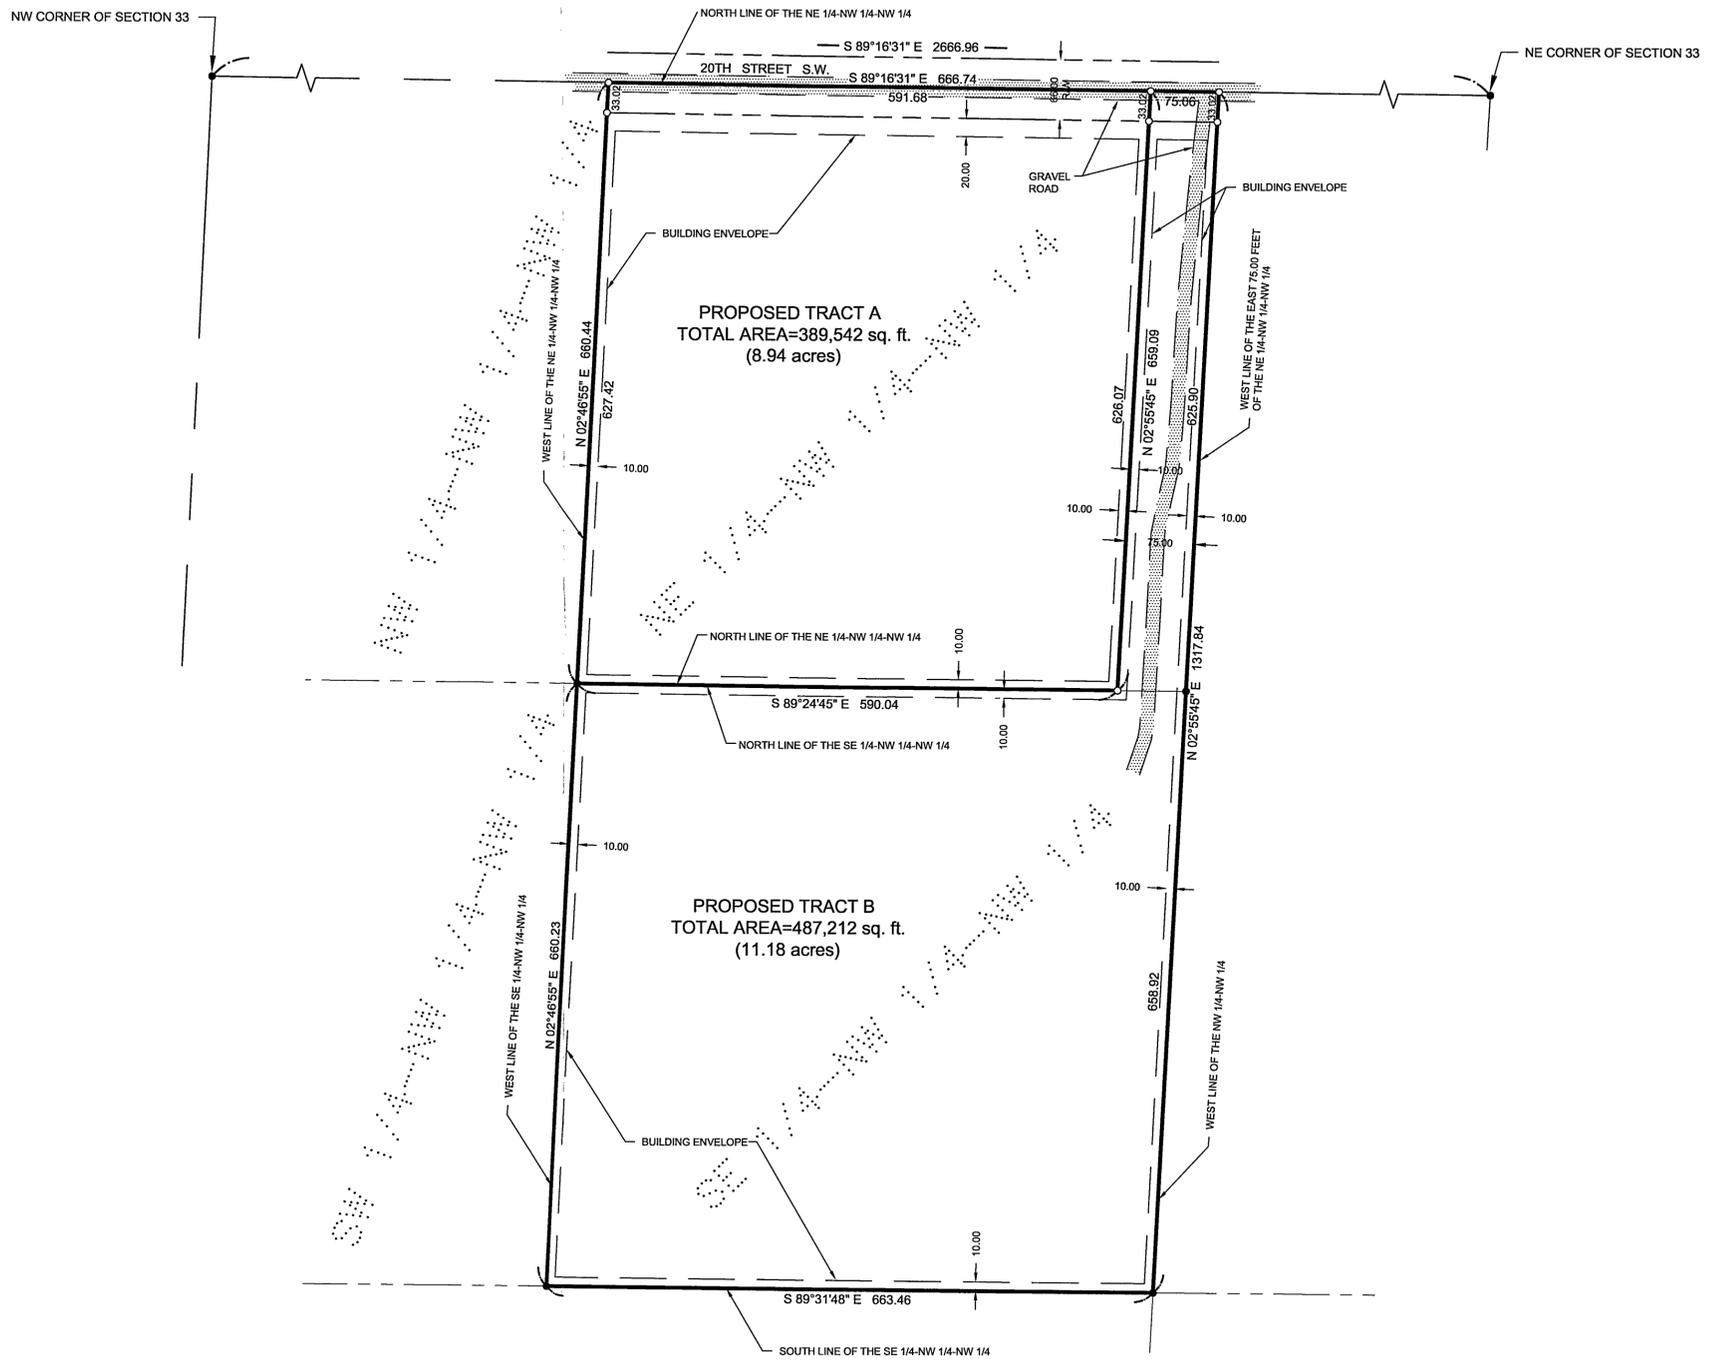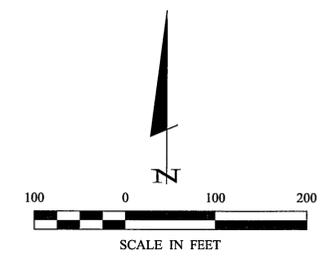

PROJ. MGR.	COMPUTER:	DATE:	REVISIONS	BY
PAT	C041249.dwg	07/22/04	DESCRIPTION	
CHECKED BY:	FIELD BOOK:	SCALE:	DATE	
PAT	C041249.dwg	1"=20'		
DRAWN BY:	BOOK 282	HORZ.		
DMS	PG. 52	VERT.		
	FILE NO:			
	041249			

SKETCH AND DESCRIPTION  
Mike Anderson  
2024 16th Avenue SW  
Pine River, MN 56474  
SHEET  
1 OF 1