





LEGAL DESCRIPTION: PER BKY CASE NO. 99-50084

The Southwest Quarter of the Northeast Quarter, except the Northeast Quarter, Section 2, Township 138 North, Range 30 West, Cass County, Minnesota, together with an appurtenant easement, for ingress and egress, for installation and maintenance of roadways and utilities, over and across the South 33 feet of the Northeast Quarter of the Southeast Quarter of the Northeast Quarter, said Section, Township, Range and County; and together with an appurtenant easement, for ingress and egress, for installation and maintenance of roadways and utilities, over and across the 33 foot square parcel lying adjacent to, and to the West of the last described easement parcel, being a 33 foot westerly extension thereof, and being a 33 foot northerly extension of the next described easement parcel, and together with an appurtenant easement, for ingress and egress, for installation and maintenance of roadways and utilities, over and across the East 33 feet of the Southwest Quarter of the Southeast Quarter of the Northeast Quarter, said Section, Township, Range and County; and together with an appurtenant easement, for ingress and egress, for installation and maintenance of roadways and utilities, over and across the South 33 feet of the Southwest Quarter of the Southeast Quarter of the Northeast Quarter, said Section, Township, Range and County.

PROPERTY CONTAINS 30.33 ACRES

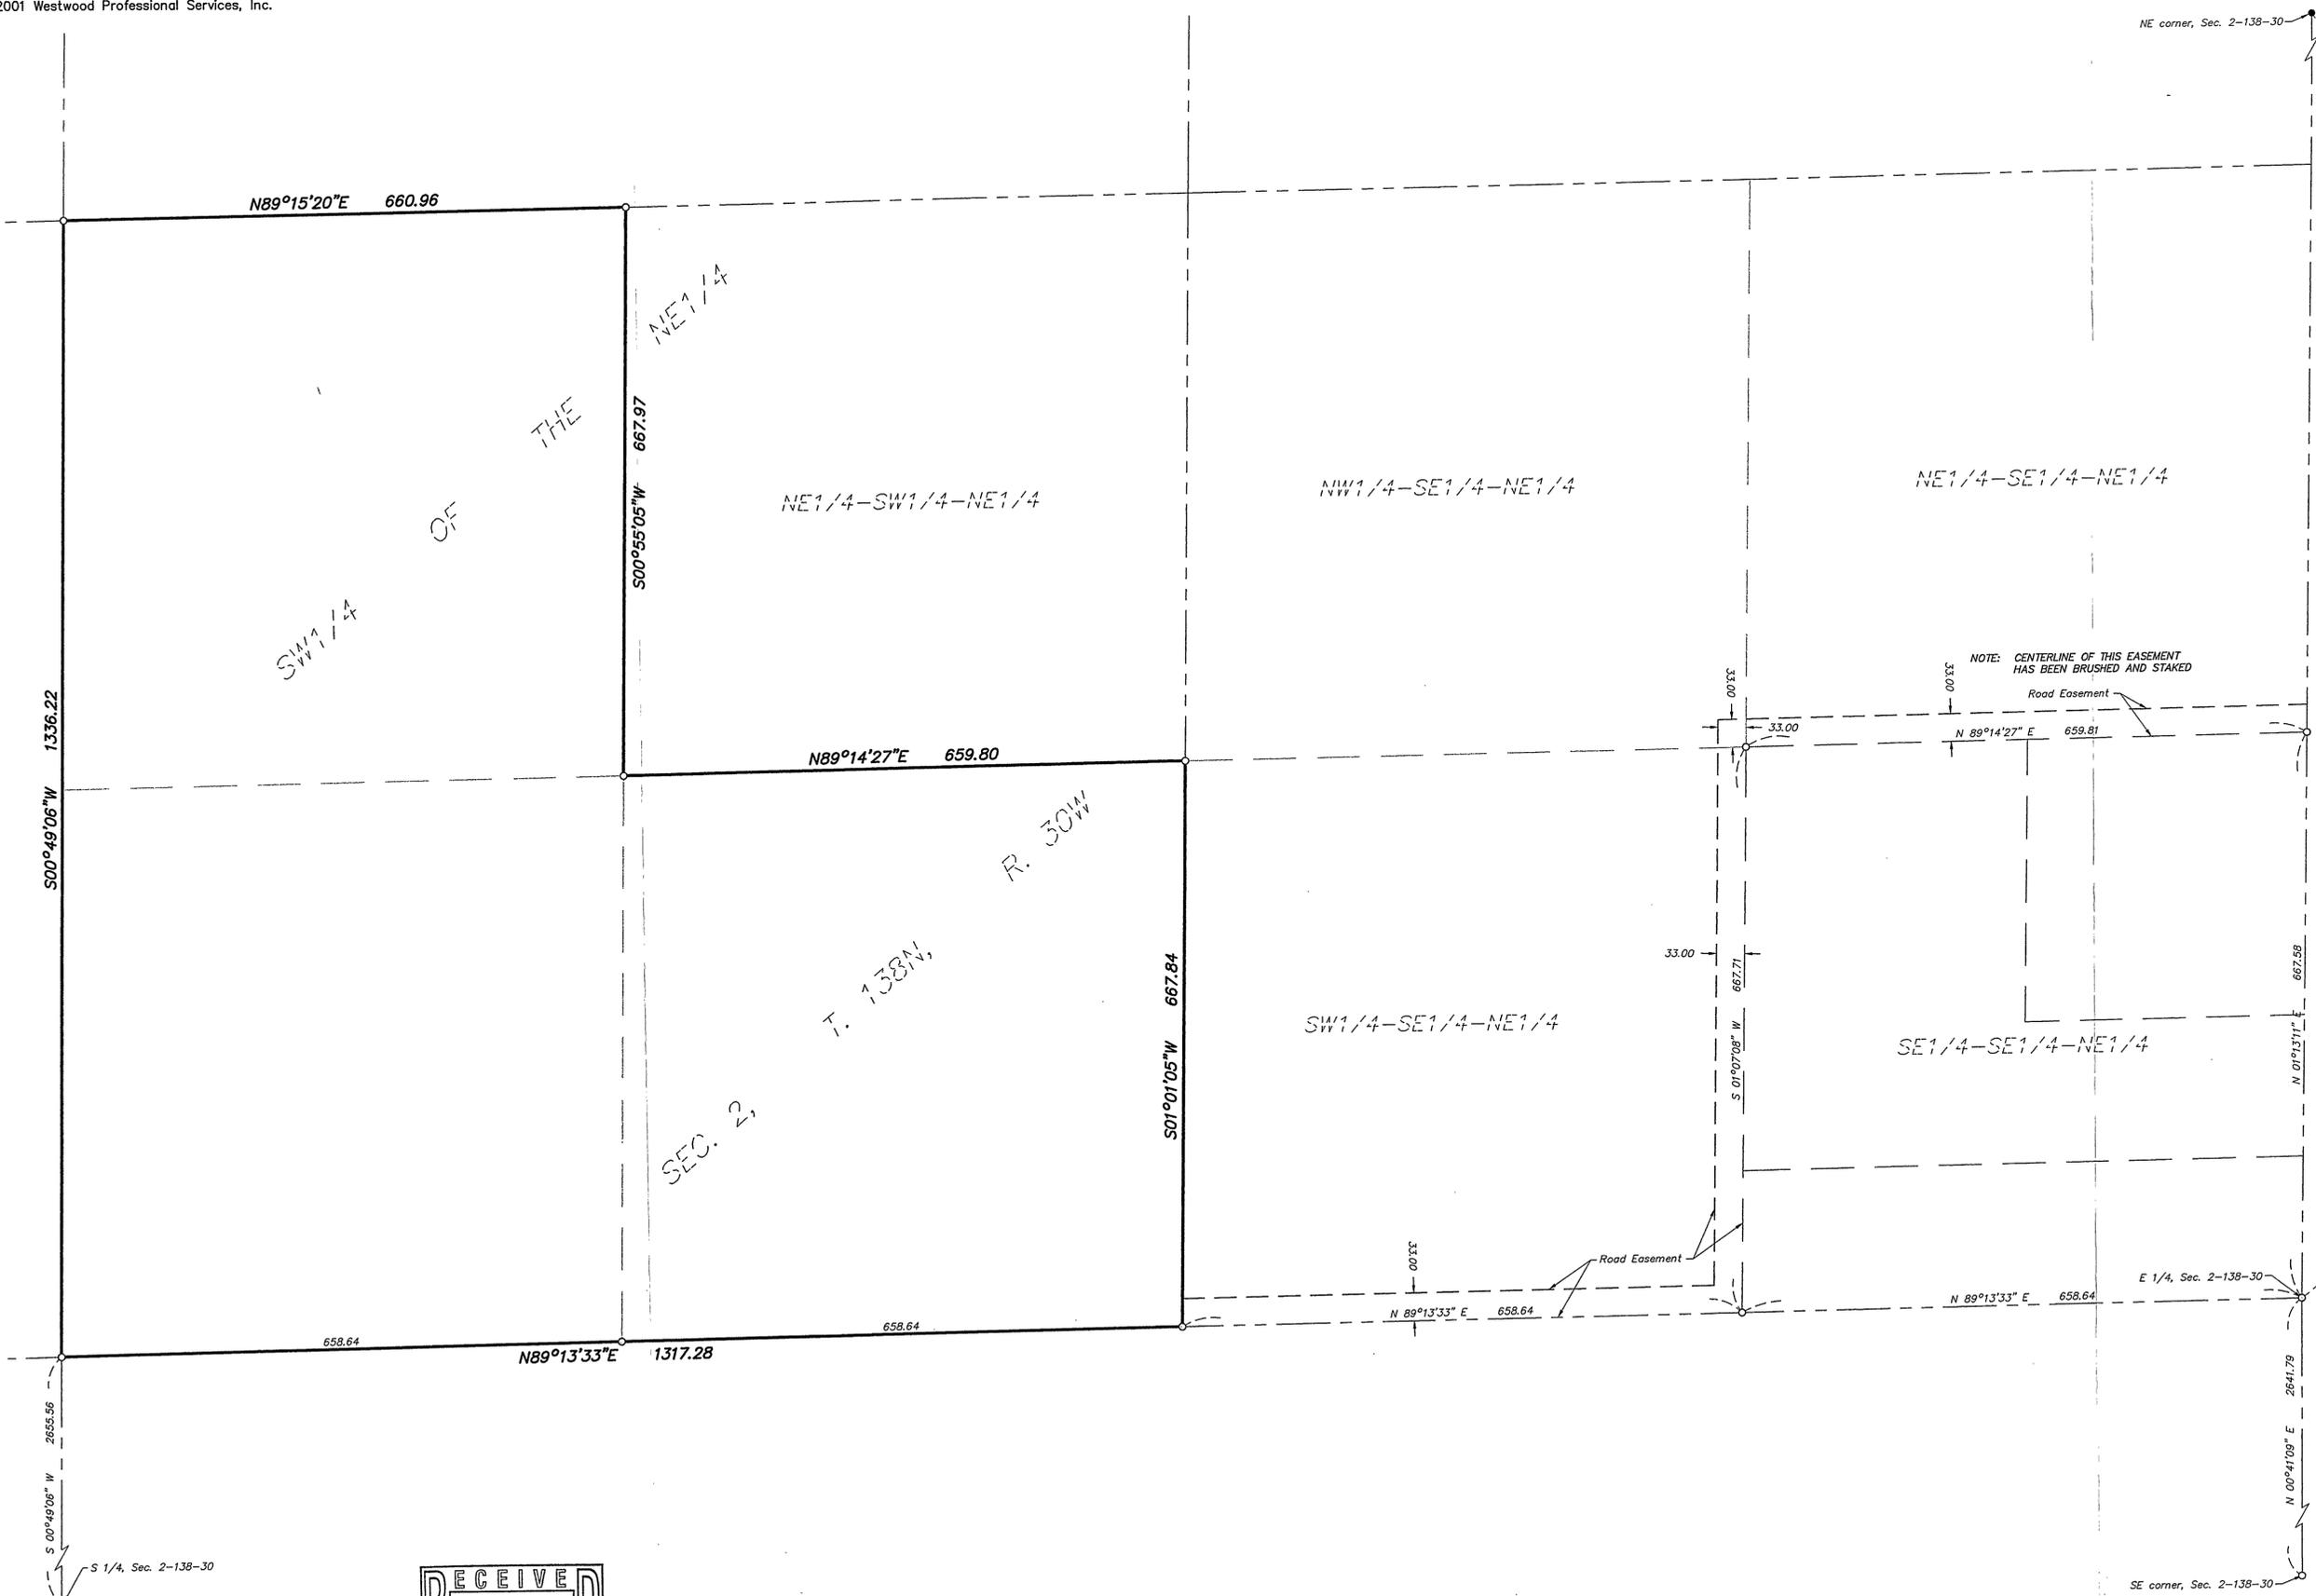

- Denotes Set Iron Monument #17253
- Denotes Found Iron Monument

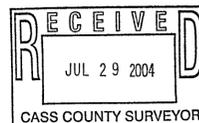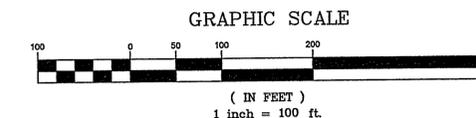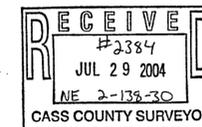

Central Minnesota Surveying
 A division of Westwood Professional Services, Inc.
 411 Laurel Street
 Brainerd, MN 56401 (218) 829-1751

I hereby certify that this survey was prepared by me or under my direct supervision and that I am a duly licensed LAND SURVEYOR under the laws of the State of Minnesota.
 Bruce Grivna
 Date: 8/12/03 License No. 17253

Revisions:

Crew:	
Checked:	BWG
Drawn:	CDH
Record Drawing by/date:	

Prepared for:

Wayne Hasty
 717 29th Ave. NW
 Backus, Minnesota 56435

Certificate of Survey
 Cass County, Minnesota

Part of the NE1/4,
 Sec. 2, T. 138N, R. 30W
 Cass County, Minnesota