


CERTIFICATE OF SURVEY


EAST HALF OF THE SOUTHWEST QUARTER OF THE SOUTHWEST QUARTER OF SOUTHWEST QUARTER,
SECTION 25, TOWNSHIP 138 NORTH, RANGE 30 WEST,
CASS COUNTY, MINNESOTA

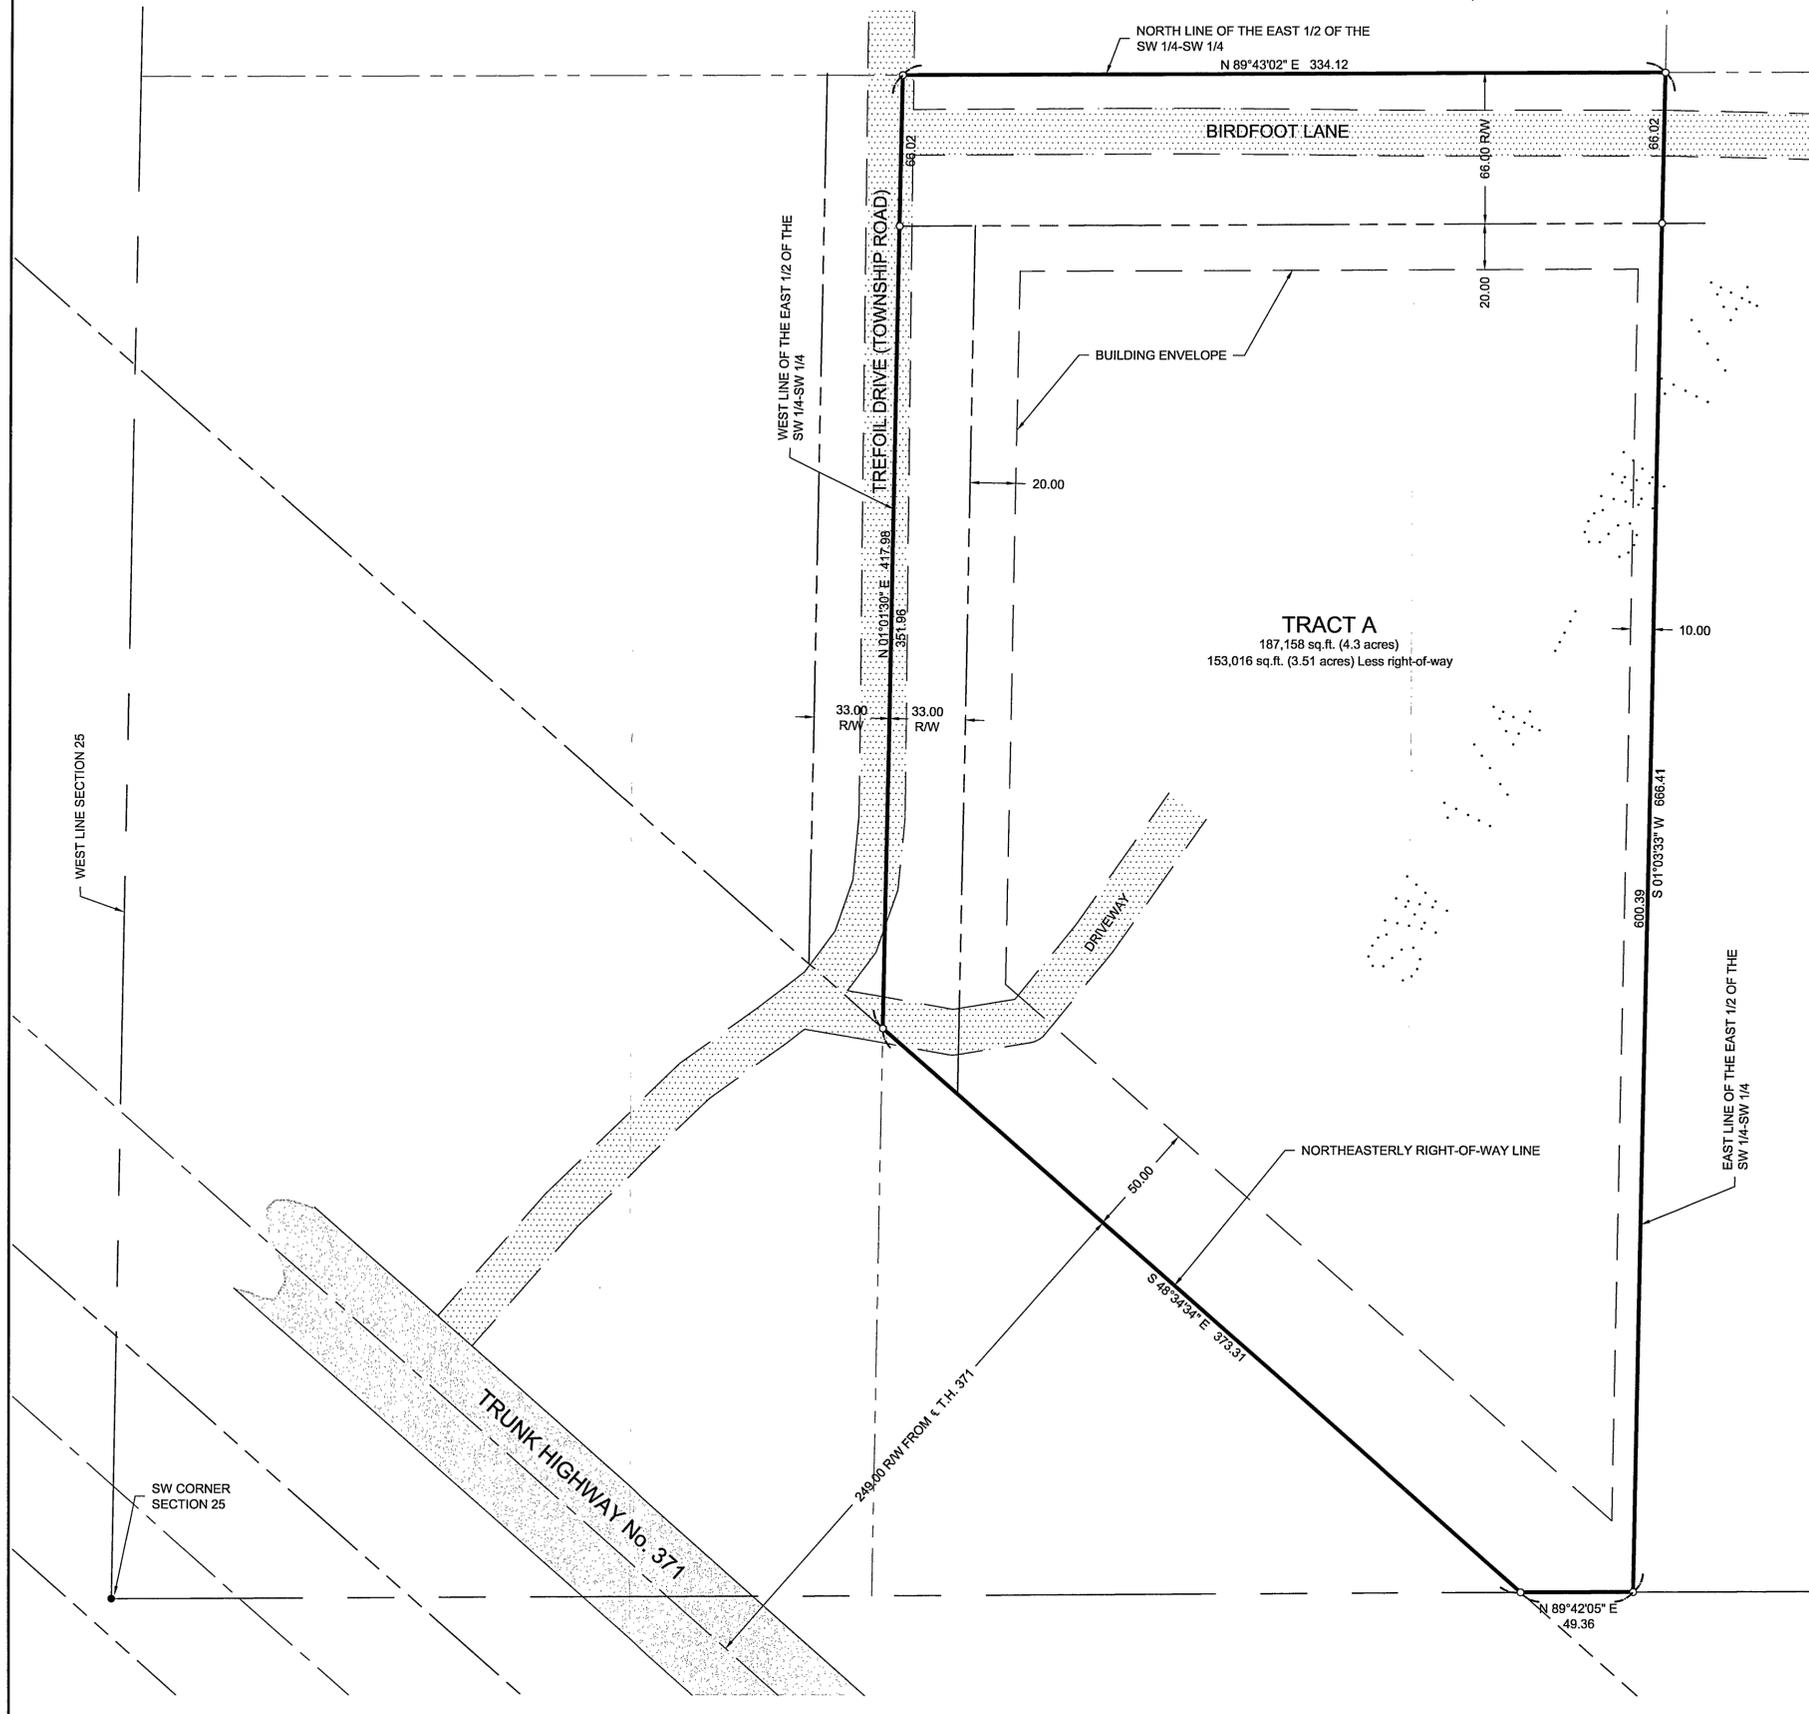

PROPOSED LEGAL DESCRIPTION

That part of the East Half of the Southwest Quarter of the Southwest Quarter of the Southwest Quarter, Section 25, Township 138 North, Range 30 West, Cass County, Minnesota, lying Northeasterly of the Northeasterly right-of-way line of State Trunk Highway 371.

Subject to easements, restrictions, and reservations of record.

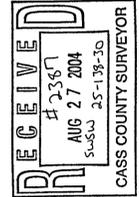


LEGEND

- DENOTES EDGE OF EXISTING BITUMINOUS
- DENOTES EDGE OF EXISTING GRAVEL
- DENOTES MONUMENT FOUND
- DENOTES IRON MONUMENT SET MARKED BY LICENSE No. 41002

NOTES:

1. Zoning for subject tract = "RR-1 (Rural Residential)".
2. No improvements, topography, or wet land information has been surveyed or shown on this certificate.

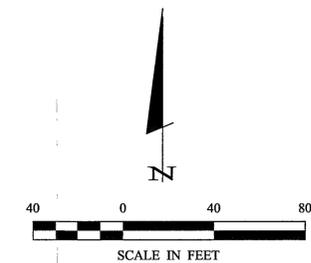

ORIENTATION OF THIS BEARING SYSTEM IS BASED ON THE NORTH LINE OF THE E 1/2 OF THE SW 1/4-SW 1/4 TO HAVE AN ASSUMED BEARING OF N 89°43'02" E.

Landecker & Associates, Inc.
 Engineering - Surveying - Planning
 Request Lakes, MN 56472
 Phone: 1-888-866-4940
 Fax: 218-868-5404

I HEREBY CERTIFY THAT THIS SURVEY, PLAN, SPECIFICATION, OR REPORT WAS PREPARED BY ME OR UNDER MY DIRECT SUPERVISION AND THAT I AM A LICENSED PROFESSIONAL SURVEYOR OR LAND SURVEYOR UNDER THE LAWS OF THE STATE OF MINNESOTA.
 Patrick A. Trohler, P.S. 41002
 DATE: Aug 27 2004 L.C. NO. 41002

DATE	REVISIONS	BY

DATE:	08-02-04
COMPUTER:	CO41268.dwg
FIELD BOOK:	BOOK 251 PG. 4
SCALE:	HORZ. VERT.
FILE NO.:	041268

PROJ. MGR.	DMS
CHECKED BY:	PAT
DRAWN BY:	DMS

CERTIFICATE OF SURVEY
 Joe Krammer
 Joe Krammer Enterprises, Inc.
 P.O. Box 150
 Hill City, MN 56478