


CERTIFICATE OF SURVEY

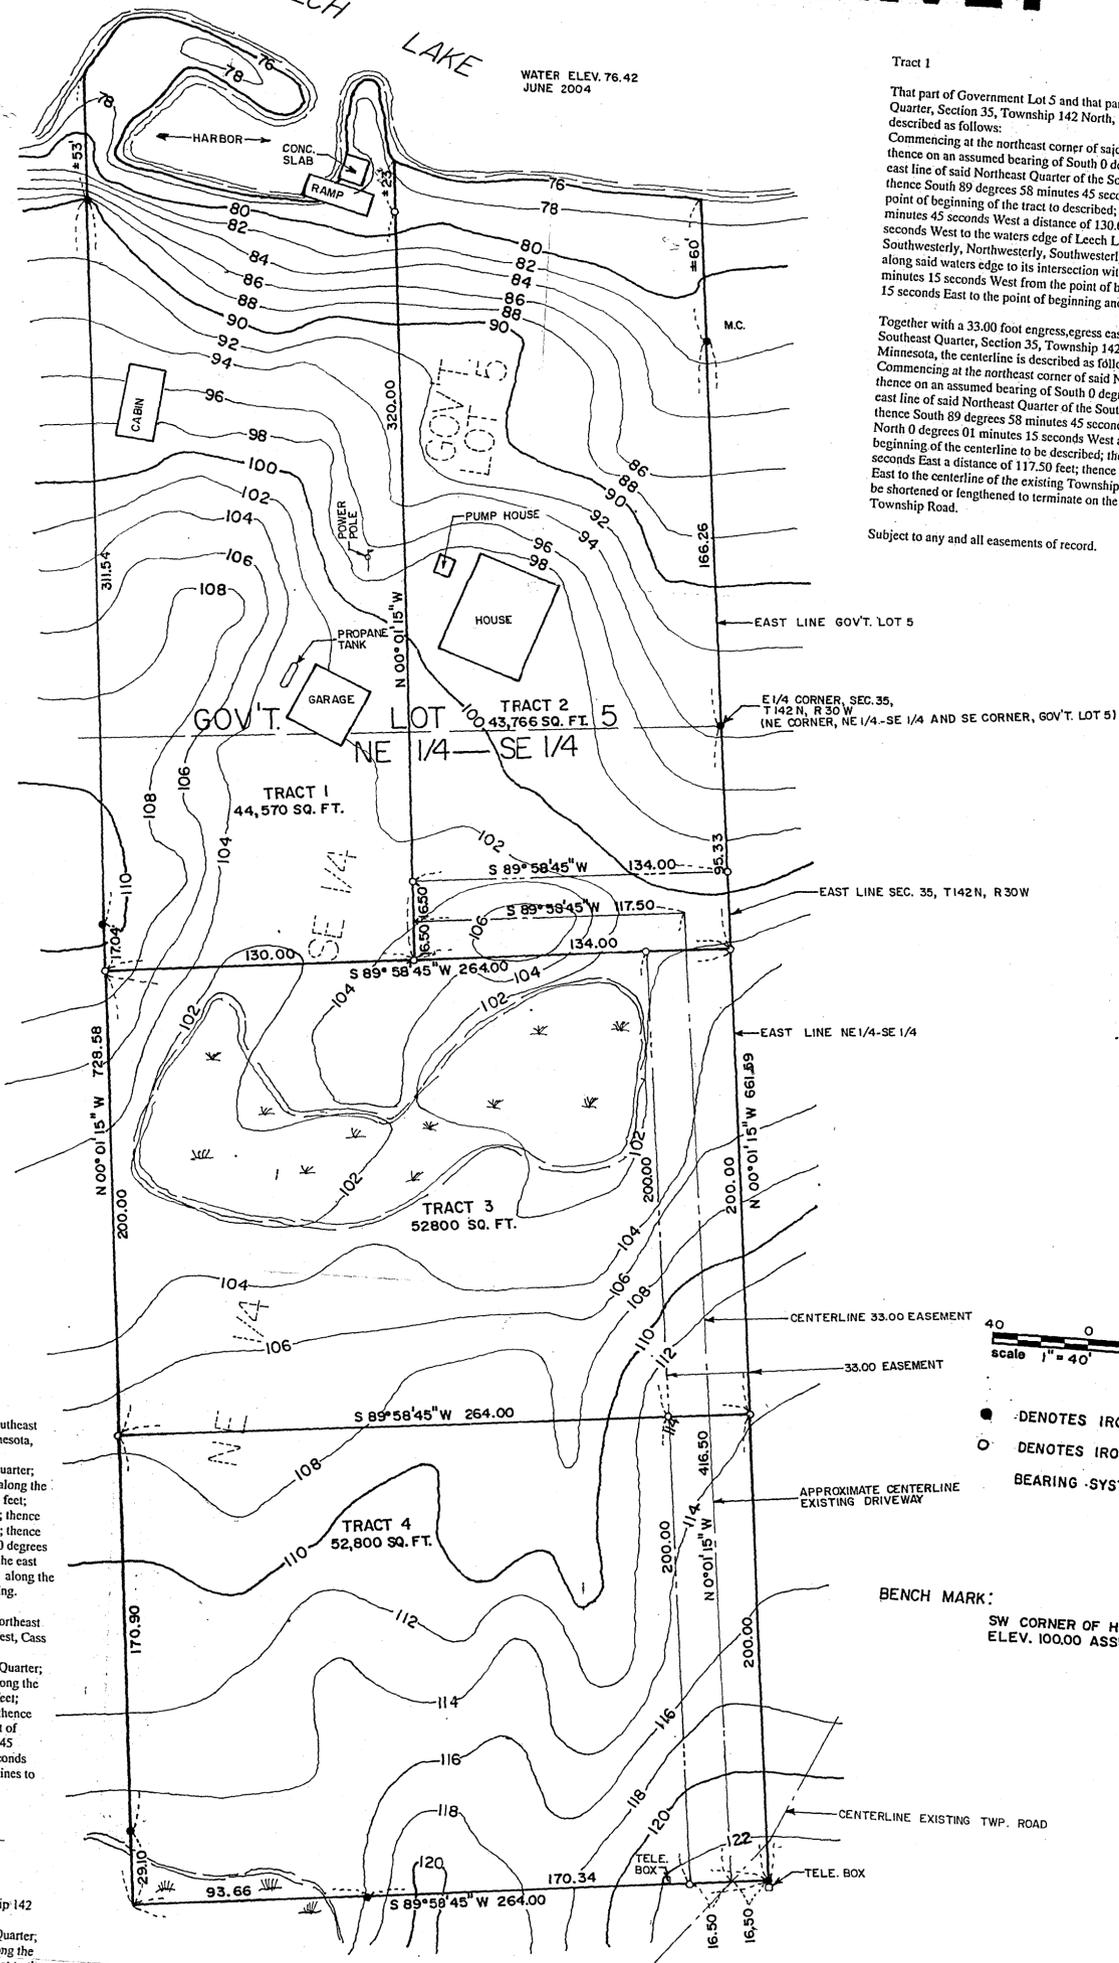

Tract 1

That part of Government Lot 5 and that part of the Northeast quarter of the Southeast Quarter, Section 35, Township 142 North, Range 30 West, Cass County, Minnesota, described as follows:
 Commencing at the northeast corner of said Northeast Quarter of the Southeast Quarter; thence on an assumed bearing of South 0 degrees 01 minutes 15 seconds East along the east line of said Northeast Quarter of the Southeast Quarter a distance of 95.33 feet; thence South 89 degrees 58 minutes 45 seconds West a distance of 134.00 feet to the point of beginning of the tract to be described; thence continuing South 89 degrees 58 minutes 45 seconds West a distance of 130.00 feet; thence North 0 degrees 01 minutes 15 seconds West to the waters edge of Leech Lake; thence Northeast, Southeast, Southwesterly, Northwesterly, Easterly, Northerly, and Southeasterly along said waters edge to its intersection with a line that bears North 0 degrees 01 minutes 15 seconds West from the point of beginning; thence South 0 degrees 01 minutes 15 seconds East to the point of beginning and there terminating.

Together with a 33.00 foot egress, egress easement across the Northeast Quarter of the Southeast Quarter, Section 35, Township 142 North Range 30 West, Cass County, Minnesota, the centerline is described as follows:
 Commencing at the northeast corner of said Northeast Quarter of the Southeast Quarter; thence on an assumed bearing of South 0 degrees 01 minutes 15 seconds East along the east line of said Northeast Quarter of the Southeast Quarter a distance of 95.33 feet; thence South 89 degrees 58 minutes 45 seconds West a distance of 134.00 feet; thence North 0 degrees 01 minutes 15 seconds West a distance of 16.50 feet to the point of beginning of the centerline to be described; thence North 89 degrees 58 minutes 45 seconds East a distance of 117.50 feet; thence South 0 degrees 01 minutes 15 seconds East to the centerline of the existing Township Road and there terminating. Sidelines to be shortened or lengthened to terminate on the northwesterly right-of-way of the Township Road.

Subject to any and all easements of record.

Tract 2

That part of Government Lot 5 and that part of the Northeast quarter of the Southeast Quarter, Section 35, Township 142 North, Range 30 West, Cass County, Minnesota, described as follows:
 Beginning at the northeast corner of said Northeast Quarter of the Southeast Quarter; thence on an assumed bearing of South 0 degrees 01 minutes 15 seconds East along the east line of said Northeast Quarter of the Southeast Quarter a distance of 95.33 feet; thence South 89 degrees 58 minutes 45 seconds West a distance of 134.00 feet; thence North 0 degrees 01 minutes 15 seconds West to the waters edge of Leech Lake; thence Easterly, along said waters edge to its intersection with a line that bears North 0 degrees 01 minutes 15 seconds West from the point of beginning, (said line also being the east line of Government Lot 5); thence South 0 degrees 01 minutes 15 seconds East along the east line of said Government Lot 5 to the point of beginning and there terminating.

Subject to and together with a 33.00 foot egress, egress easement across the Northeast Quarter of the Southeast Quarter, Section 35, Township 142 North Range 30 West, Cass County, Minnesota, the centerline is described as follows:
 Commencing at the northeast corner of said Northeast Quarter of the Southeast Quarter; thence on an assumed bearing of South 0 degrees 01 minutes 15 seconds East along the east line of said Northeast Quarter of the Southeast Quarter a distance of 95.33 feet; thence South 89 degrees 58 minutes 45 seconds West a distance of 134.00 feet; thence North 0 degrees 01 minutes 15 seconds West a distance of 16.50 feet to the point of beginning of the centerline to be described; thence North 89 degrees 58 minutes 45 seconds East a distance of 117.50 feet; thence South 0 degrees 01 minutes 15 seconds East to the centerline of the existing Township Road and there terminating. Sidelines to be shortened or lengthened to terminate on the northwesterly right-of-way of the Township Road.

Subject to any and all easements of record.

Tract 3

That part of the Northeast quarter of the Southeast Quarter, Section 35, Township 142 North, Range 30 West, Cass County, Minnesota, described as follows:
 Commencing at the northeast corner of said Northeast Quarter of the Southeast Quarter; thence on an assumed bearing of South 0 degrees 01 minutes 15 seconds East along the east line of said Northeast Quarter of the Southeast Quarter a distance of 95.33 feet to the point of beginning of the tract to be described; thence South 89 degrees 58 minutes 45 seconds West a distance of 264.00 feet; thence North 89 degrees 58 minutes 45 seconds East a distance of 200.00 feet; thence South 0 degrees 01 minutes 15 seconds West a distance of 264.00 feet to the said east line of the Northeast Quarter of the Southeast Quarter; thence North 0 degrees 01 minutes 15 seconds West along said east line to the point of beginning and there terminating.

Subject to and together with a 33.00 foot egress, egress easement across the Northeast Quarter of the Southeast Quarter, Section 35, Township 142 North Range 30 West, Cass County, Minnesota, the centerline is described as follows:
 Commencing at the northeast corner of said Northeast Quarter of the Southeast Quarter; thence on an assumed bearing of South 0 degrees 01 minutes 15 seconds East along the east line of said Northeast Quarter of the Southeast Quarter a distance of 95.33 feet; thence South 89 degrees 58 minutes 45 seconds West a distance of 16.50 feet to the point of beginning of the centerline to be described; thence South 0 degrees 01 minutes 15 seconds East to the centerline of the existing Township Road and there terminating. Sidelines to be shortened or lengthened to terminate on the northwesterly right-of-way of the Township Road.

Subject to any and all easements of record.

Tract 4

That part of the Northeast quarter of the Southeast Quarter, Section 35, Township 142 North, Range 30 West, Cass County, Minnesota, described as follows:
 Commencing at the northeast corner of said Northeast Quarter of the Southeast Quarter; thence on an assumed bearing of South 0 degrees 01 minutes 15 seconds East along the east line of said Northeast Quarter of the Southeast Quarter a distance of 295.33 feet to the point of beginning of the tract to be described; thence South 89 degrees 58 minutes 45 seconds West a distance of 264.00 feet; thence South 0 degrees 01 minutes 15 seconds East a distance of 200.00 feet; thence North 89 degrees 58 minutes 45 seconds East a distance of 264.00 feet to said east line of the Northeast Quarter of the Southeast Quarter; thence North 0 degrees 01 minutes 15 seconds West along said east line to the point of beginning and there terminating.

Subject to a 33.00 foot egress, egress easement across the Northeast Quarter of the Southeast Quarter, Section 35, Township 142 North Range 30 West, Cass County, Minnesota, the centerline is described as follows:
 Commencing at the northeast corner of said Northeast Quarter of the Southeast Quarter; thence on an assumed bearing of South 0 degrees 01 minutes 15 seconds East along the east line of said Northeast Quarter of the Southeast Quarter a distance of 295.33 feet; thence South 89 degrees 58 minutes 45 seconds West a distance of 16.50 feet to the point of beginning of the centerline to be described; thence South 0 degrees 01 minutes 15 seconds East to the centerline of the existing Township Road and there terminating. Sidelines to be shortened or lengthened to terminate on the northwesterly right-of-way of the Township Road.

Subject to any and all easements of record.

PREPARED FOR: MIKE BONDE, SEC. 35, T142 N, R30 W, 2004-38

I HEREBY CERTIFY THAT THIS PLAN SURVEY OR REPORT WAS PREPARED BY ME OR UNDER MY DIRECT SUPERVISION AND THAT I AM A DULY REGISTERED LAND SURVEYOR UNDER THE LAWS OF THE STATE OF MINNESOTA		DRAWN RC CHECKED PS SURVEYED EB
DATE: 6-7-04 REGISTRATION: LA200		W. A. BENSON AND ASSOCIATES ENGINEERS - SURVEYORS Park Rapids, MN 218-732-3323

B125