


CERTIFICATE OF SURVEY

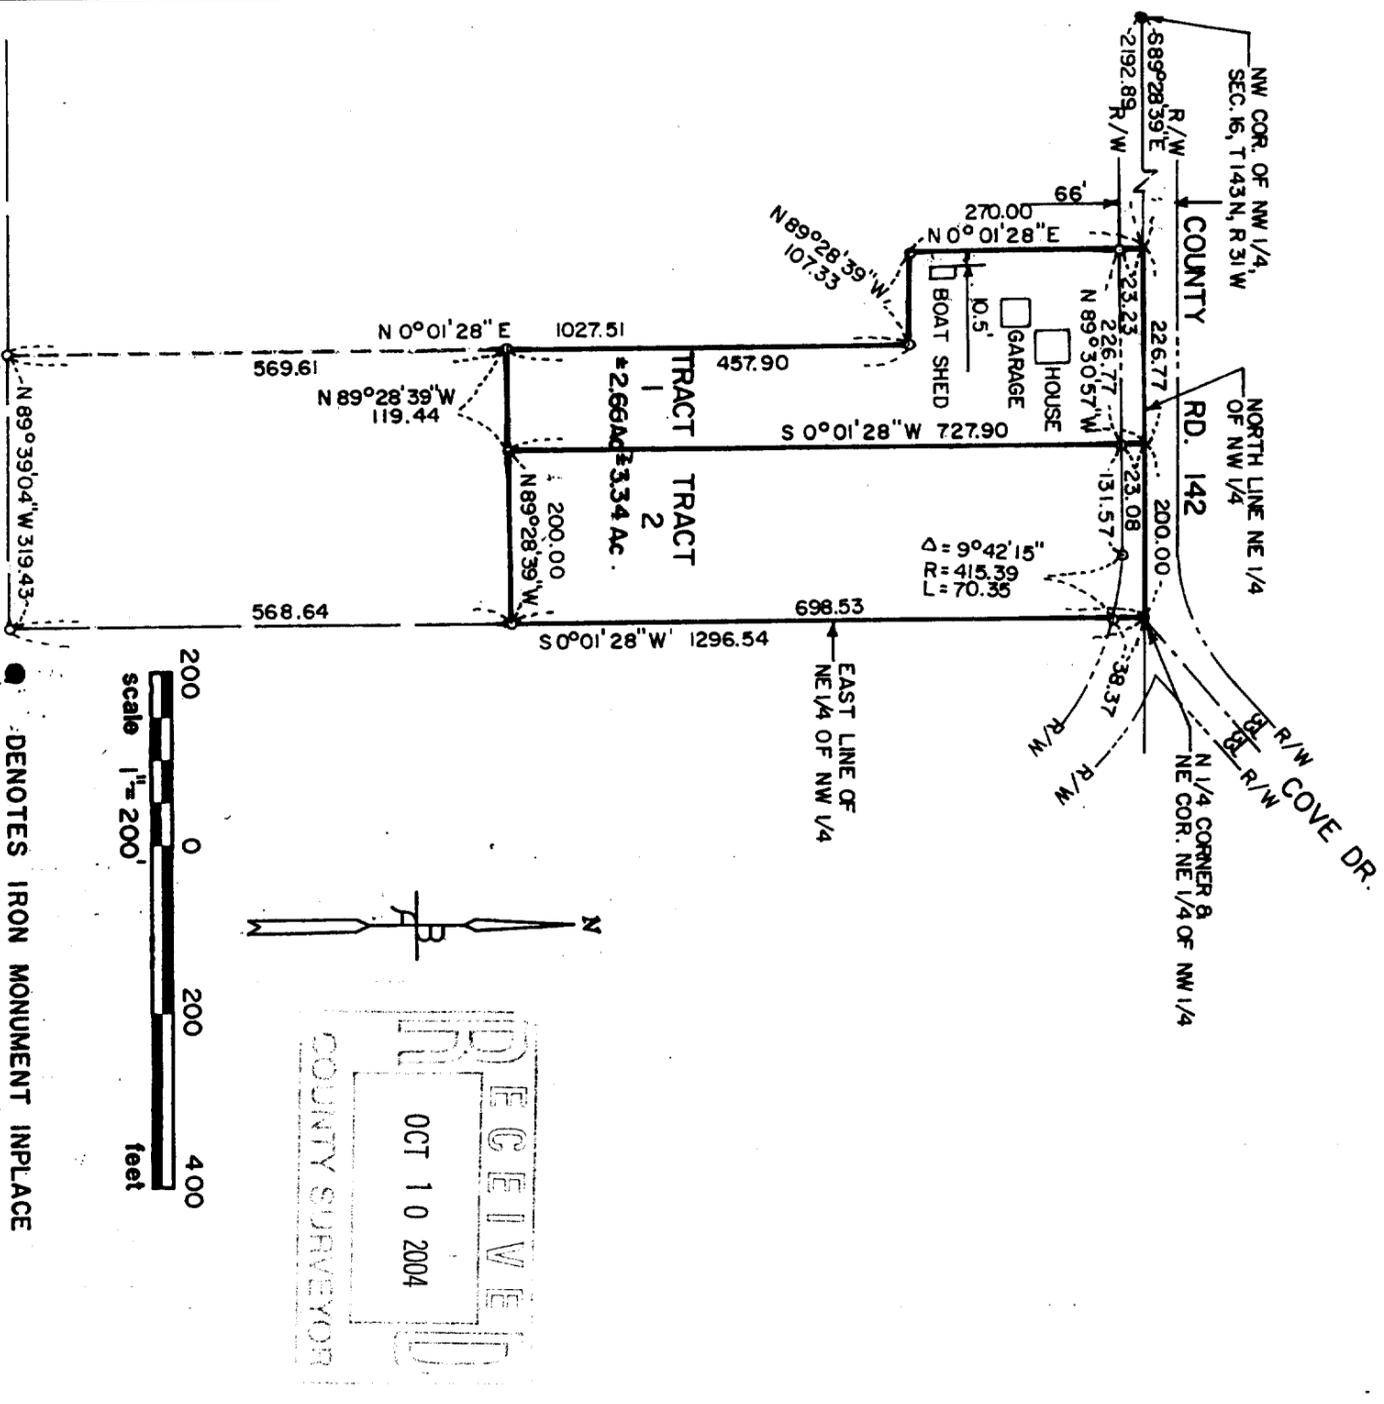

- DENOTES IRON MONUMENT IN PLACE
 - DENOTES IRON MONUMENT SET
- BEARING SYSTEM BASED ON ASSUMED DATUM

Proposed Tract 1 Description:

That part of the Northeast Quarter of the Northwest Quarter, Section 16, Township 143 North, Range 31 West, Cass County, Minnesota, described as follows:

Commencing at the northeast corner of said Northeast Quarter of the Northwest Quarter; thence on an assumed bearing of North 89 degrees 28 minutes 39 seconds West along the north line of said Northeast Quarter of the Northwest Quarter a distance of 200.00 feet to the point of beginning of the tract to be described; thence South 0 degrees 01 minutes 28 seconds West a distance of 727.90 feet; thence North 89 degrees 28 minutes 39 seconds West a distance of 119.44 feet; thence North 0 degrees 01 minutes 28 seconds East a distance of 457.90 feet; thence North 89 degrees 28 minutes 39 seconds West a distance of 270.00 feet to said north line of the Northeast Quarter of the Northwest Quarter; thence South 89 degrees 28 minutes 39 seconds East along said north line a distance of 226.77 feet to the point of beginning and there terminating. Containing 2.66 acres, more or less.

Subject to easement for County Road right-of-way.


Subject to any and all easements of record.

Proposed Tract 2 Description:

That part of the Northeast Quarter of the Northwest Quarter, Section 16, Township 143 North, Range 31 West, Cass County, Minnesota, described as follows:

Beginning at the northeast corner of said Northeast Quarter of the Northwest Quarter; thence on an assumed bearing of South 0 degrees 01 minutes 28 seconds West along the east line of said Northeast Quarter of the Northwest Quarter a distance of 698.53; thence North 89 degrees 28 minutes 39 seconds West a distance of 200.00 feet; thence North 0 degrees 01 minutes 28 seconds East a distance of 727.90 feet to the north line of said Northeast Quarter of the Northwest Quarter; thence South 89 degrees 28 minutes 39 seconds East along said north line a distance of 200.00 feet to the point of beginning and there terminating. Containing 3.34 acres, more or less.

Subject to easement for County Road right-of-way.
Subject to any and all easements of record.

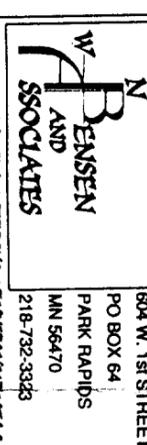Sheet No. _____	PREPARED FOR: ADAM SMITH	JOB NO. 2004-69	
of _____	SEC. 16, T. 143 N., R. 31 W		604 W. 1st STREET PO BOX 64 PARK RAPIDS MN 56470 218-732-3323
Sheets _____			 <p>FOR EIMONS & OUMER RESOURCES 651 HALE AVENUE NORTH OMADALE MN 55128 PHONE: (651) 770-8448 FAX: (651) 770-2552 WEBSITE: www.forinc.com</p>

NO.	REVISION DESCRIPTION	DATE	BY
1	REVISED TRACT 1	8/3/04	RC

Date 7/27/04	I hereby certify that this survey, plan or report was prepared by me or under my direct supervision and that I am a duly Licensed Land Surveyor under the laws of the State of Minnesota.
Drawn By RC	Print Name: <i>Ronald L. Carnwell Sr.</i>
Checked By RC	Sign Name: <i>Ronald L. Carnwell Sr.</i>
	Date: 7/27/04 License No. 43415