



# Certificate of Survey

Part of the Southwest Quarter of the Northwest Quarter, and part of Government Lot 4, Section 5, Township 133 North, Range 29 West, Cass County, Minnesota

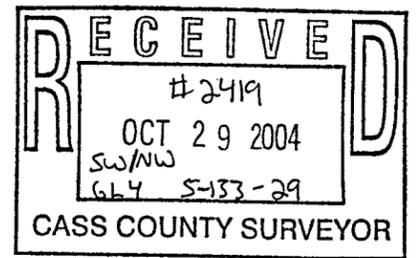

Northwest corner of the W 1/2 of the NW 1/4 of Section 5-133-29

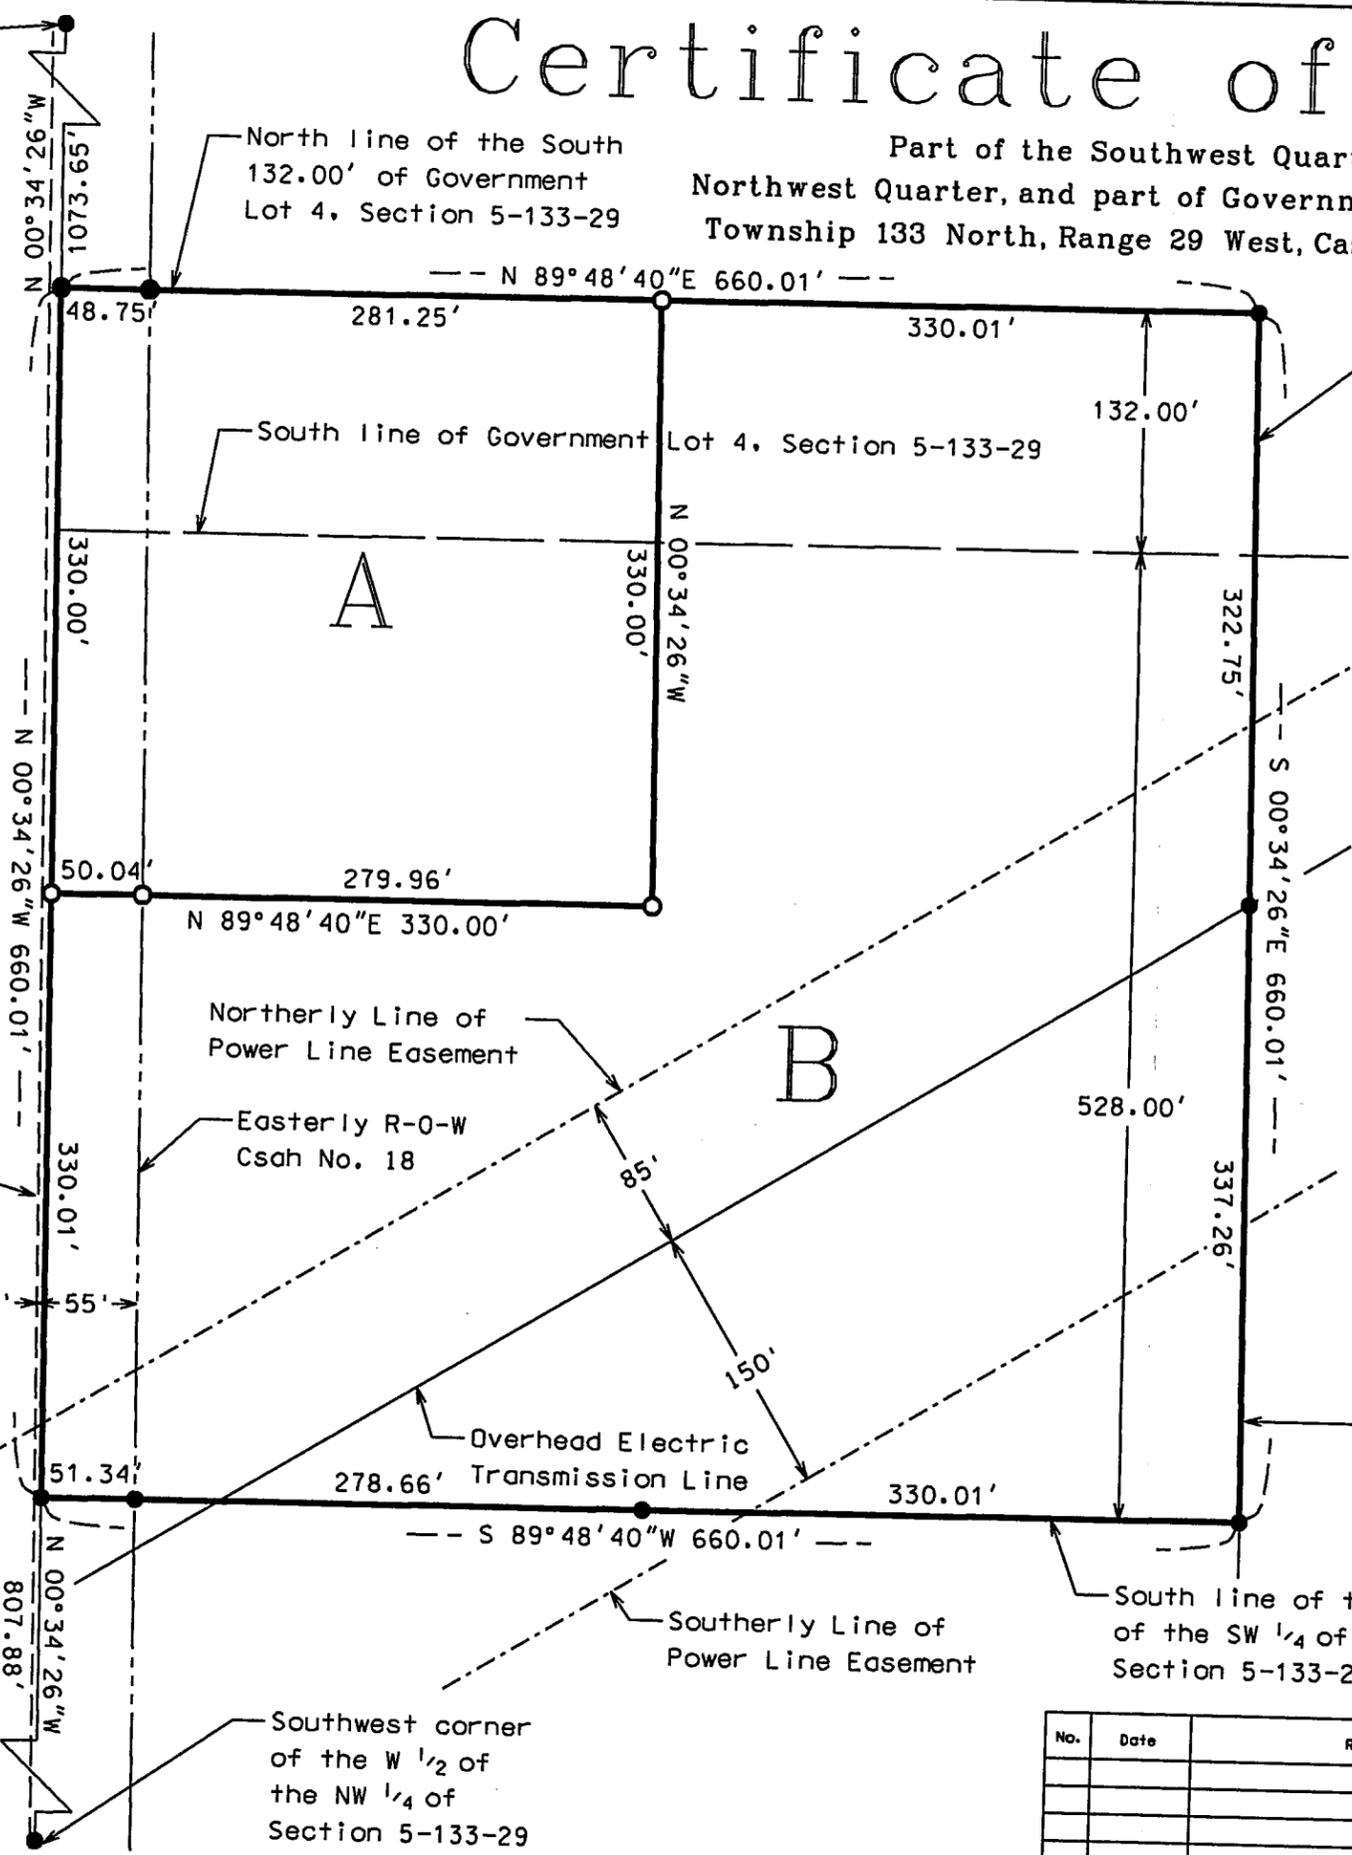

East line of the West 660.00 feet of Government Lot 4, Section 5-133-29

### Legal Description Tract A

The North 198.00 feet of the West 330.00 feet of the Southwest Quarter of the Northwest Quarter, and the West 330.00 feet of the South 132.00 feet of Government Lot 4, both being in Section 5, Township 133 North, Range 29 West, Cass County, Minnesota.

Said parcel contains 2.5 acres, more or less, and is subject to all easements, reservations and restrictions of record, if any.

### Legal Description Tract B

The North 528.00 feet of the West 660.00 of the Southwest Quarter of the Northwest Quarter. Except the North 198.00 feet of the West 330.00 feet thereof. And also the South 132.00 feet of the West 660.00 feet of Government Lot 4, Except the West 330.00 feet thereof, all being in Section 5, Township 133 North, Range 29 West, Cass County, Minnesota.

Said parcel contains 7.5 acres, more or less, and is subject to all easements, reservations and restrictions of record, if any.



East line of the West 660.00' of the SW 1/4 of the NW 1/4 Section 5-133-29

Orientation of this bearing system is the North American Datum of 1983

- = Iron Monument Found Inplace
- = Iron Monument Set, Marked RLS 42619


Centerline CSAH No. 18

Southwest corner of the W 1/2 of the NW 1/4 of Section 5-133-29

No.	Date	REVISIONS

Survey By: SD  
 Drawn By: JL  
 Checked By: SD  
 I HEREBY CERTIFY THAT THIS PLAN, SURVEY, OR REPORT WAS PREPARED BY ME OR UNDER MY DIRECT SUPERVISION AND THAT I AM A DULY REGISTERED LAND SURVEYOR UNDER THE LAWS OF THE STATE OF MINNESOTA.  
 Signature: *Jarrett M. Leas* 5/6/04  
 Jarrett M. Leas, MN License No. 42619

P.O. BOX 2887  
 Bauder, MN 56425-2887  
 (218) 829-5333  
 P.O. BOX 2030  
 St. Cloud, MN 56302-2030  
 (320) 259-1288  
 www.kdlc.com

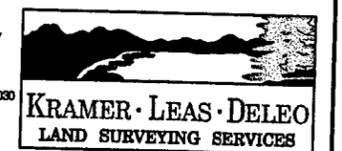

PROJECT NO. raskp.04.002