



CERTIFICATE OF SURVEY

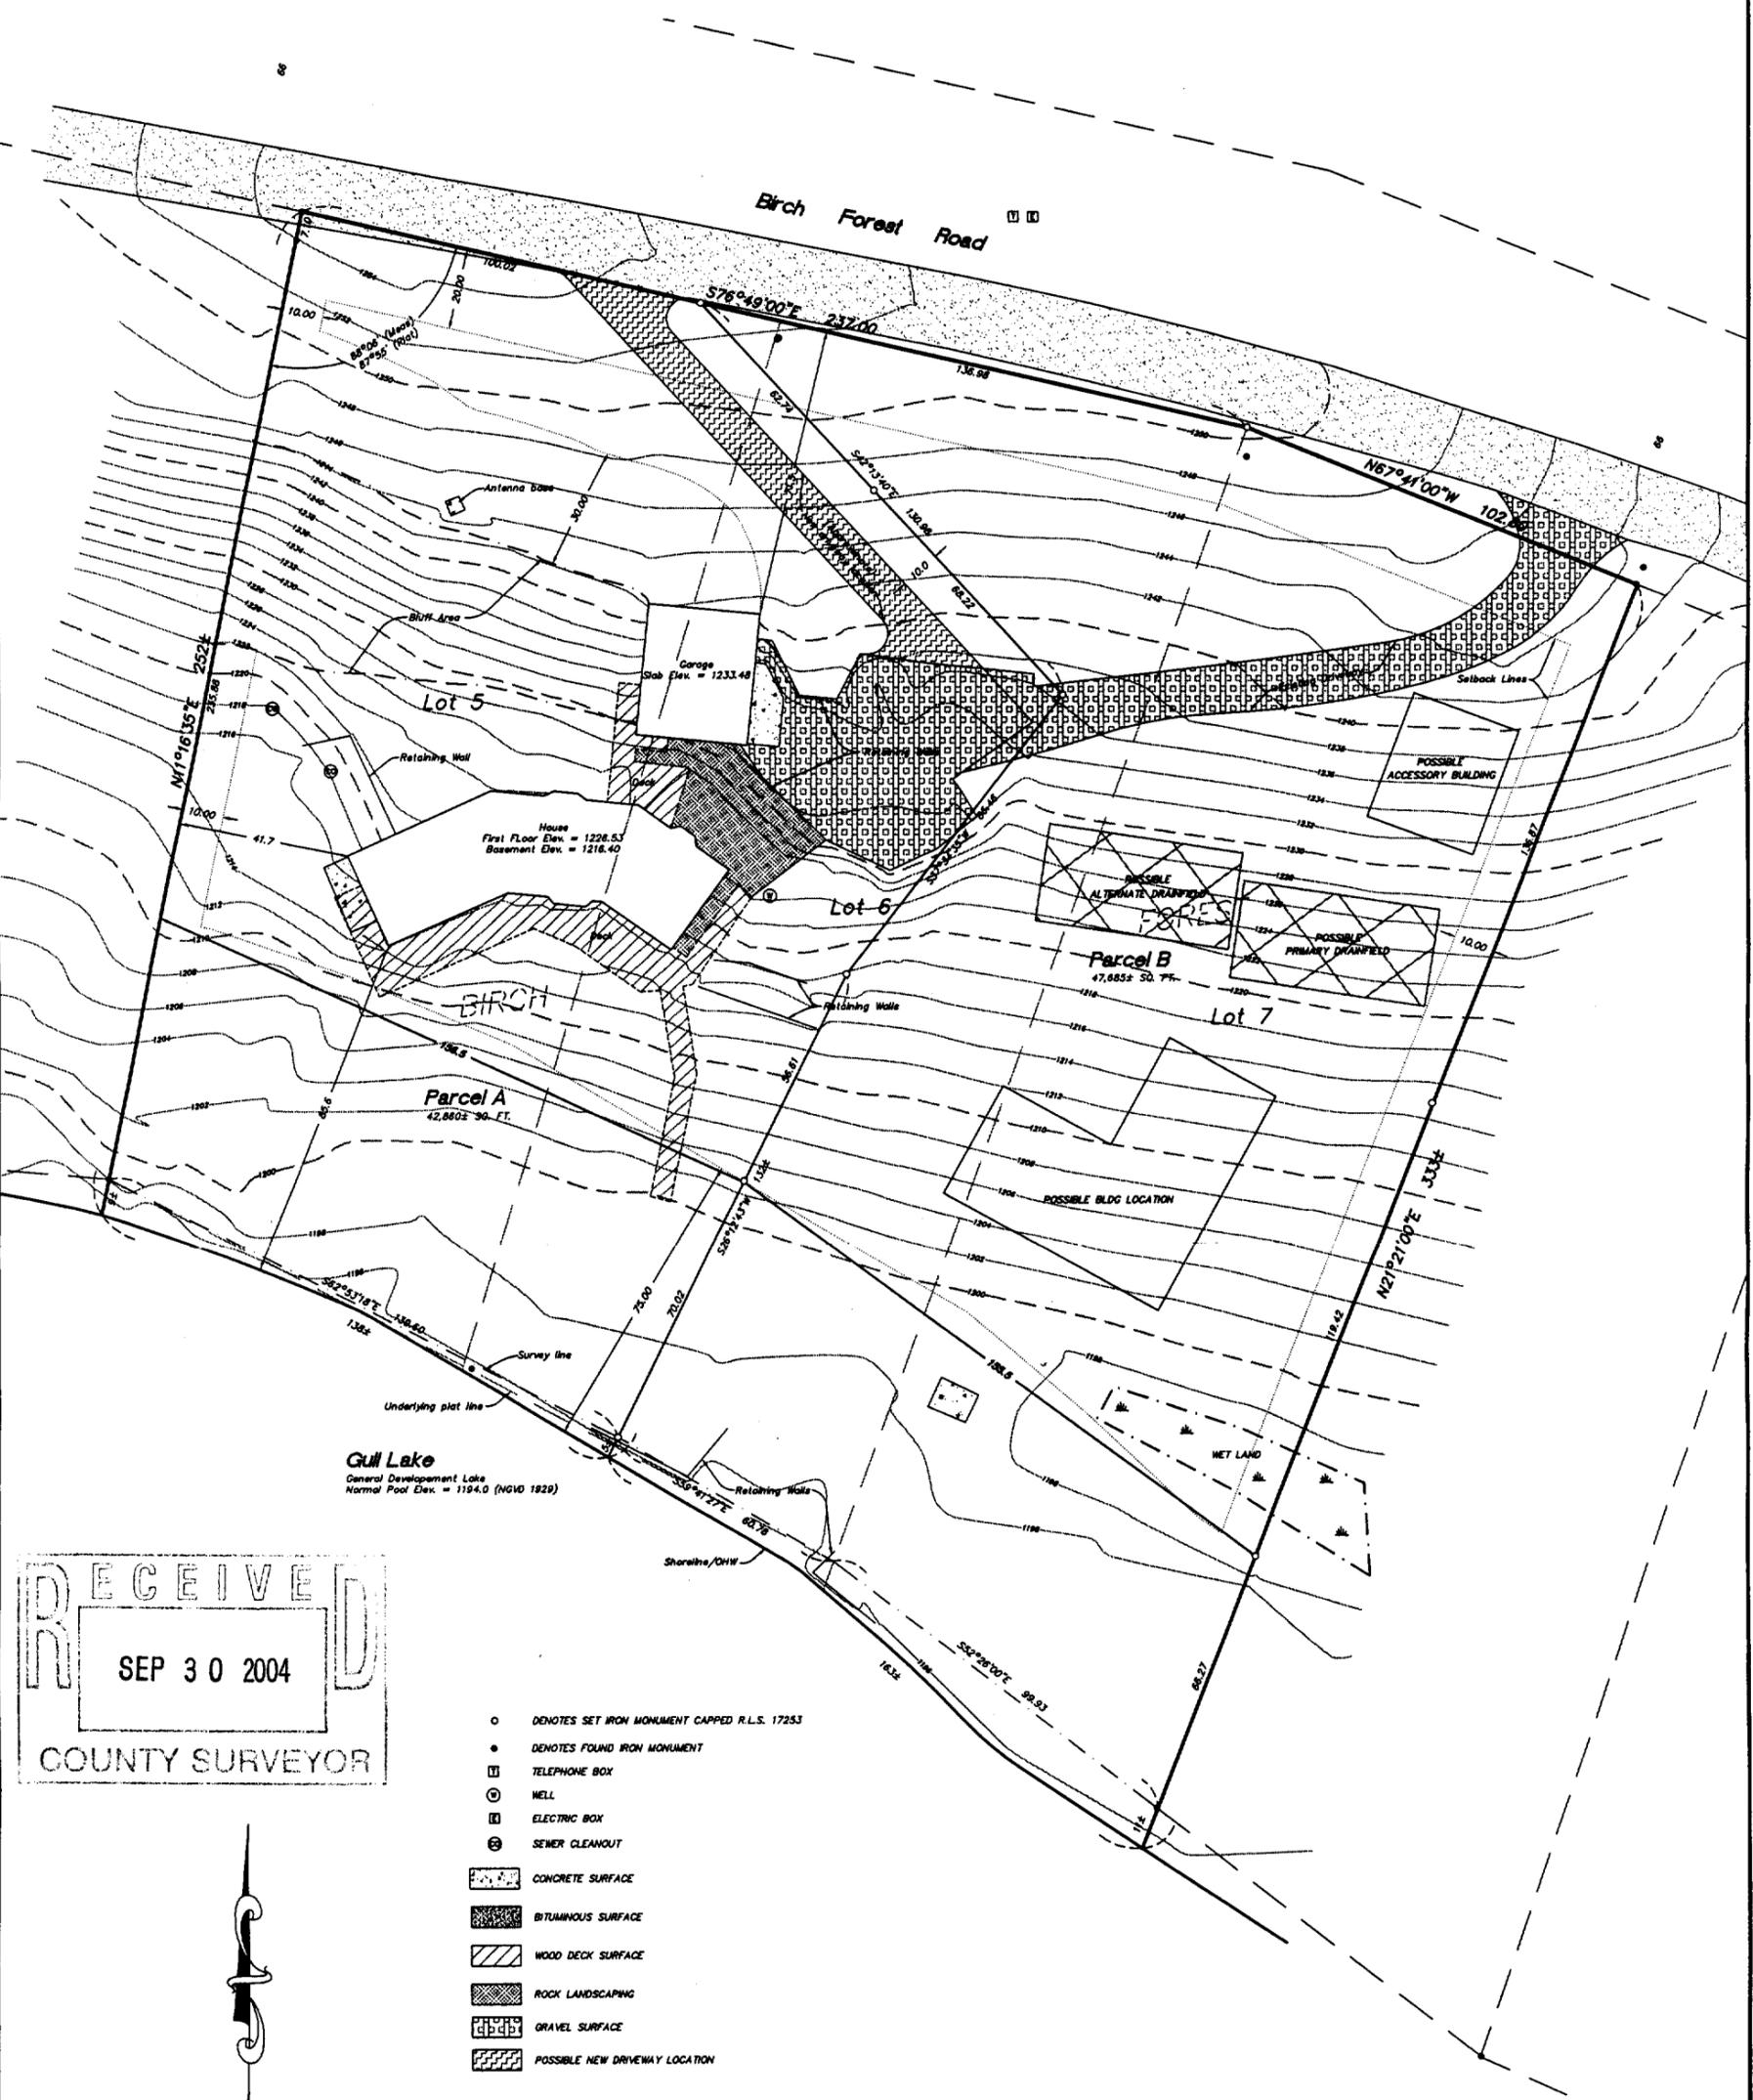

RECEIVED
 SEP 30 2004
 COUNTY SURVEYOR

- DENOTES SET IRON MONUMENT CAPPED R.L.S. 17253
- DENOTES FOUND IRON MONUMENT
- ☎ TELEPHONE BOX
- ⊙ WELL
- ⊞ ELECTRIC BOX
- ⊕ SEWER CLEANOUT
- ▨ CONCRETE SURFACE
- ▩ BITUMINOUS SURFACE
- ▧ WOOD DECK SURFACE
- ▦ ROCK LANDSCAPING
- ▤ GRAVEL SURFACE
- ▣ POSSIBLE NEW DRIVEWAY LOCATION

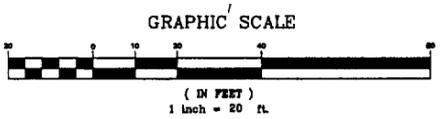

LEGAL DESCRIPTION: PARCEL A

All that part of Lots 5 and 6, BIRCH FOREST, according to the recorded plat thereof, Cass County, Minnesota described as follows: Beginning at the Northwest corner of said Lot 5; thence South 76 degrees 49 minutes 00 seconds East, 100.02 feet, assumed bearing along the north line of said Lot 5; thence South 42 degrees 13 minutes 40 seconds East, 130.96 feet; thence South 37 degrees 34 minutes 35 seconds West, 86.46 feet; thence South 26 degrees 12 minutes 43 seconds West, 132 feet, more or less, to the shore of Gull Lake; thence Northwesterly along said shoreline to the West line of said Lot 5; thence North 11 degrees 16 minutes 35 seconds East, 252 feet, more or less, along said West line to the point of beginning. Subject to easements, reservations and restrictions of record, if any.

LEGAL DESCRIPTION: PARCEL B

All that part of Lots 5, 6 and 7, BIRCH FOREST, according to the recorded plat thereof, Cass County, Minnesota described as follows: Commencing at the Northwest corner of said Lot 5; thence South 76 degrees 49 minutes 00 seconds East, 100.02 feet, assumed bearing along the north line of said Lot 5 to the point of beginning of the tract of land to be described; thence South 42 degrees 13 minutes 40 seconds East, 130.96 feet; thence South 37 degrees 34 minutes 35 seconds West, 86.46 feet; thence South 26 degrees 12 minutes 43 seconds West, 132 feet, more or less, to the shore of Gull Lake; thence Southeasterly along said shoreline to the East line of said Lot 7; thence North 21 degrees 21 minutes 00 seconds East, 333 feet, more or less, along said East line to the northeast corner of said Lot 7; thence North 67 degrees 41 minutes 00 seconds West, 102.80 feet along the north line of said Lot 7 to the northeast corner of said Lot 6; thence North 76 degrees 49 minutes 00 seconds West, 136.98 feet, along the north lines of said Lots 6 and 5 to the point of beginning. Subject to easements, reservations and restrictions of record, if any.

Prepared By:
Westwood Professional Services, Inc.
 411 Laurel Street
 Brainerd, MN 56401
 Phone: (218) 829-1751 Fax: (218) 829-4733

I hereby certify that this survey was prepared by me or under my direct supervision and that I am a duly Licensed Land Surveyor.

 Date: 9/15/04 License No. 17253

Prepared for:
Carter K. Ohrt
 1722 Tamarack Drive
 Long Lake, Minnesota 55336

Lots 5-7, BIRCH FOREST
 Cass County, Minnesota
 20047592SKF1.0WG