


Certificate of Survey

Lot 27, Block 3, Auditors Plat of Rocky Point,
Cass County, Minnesota

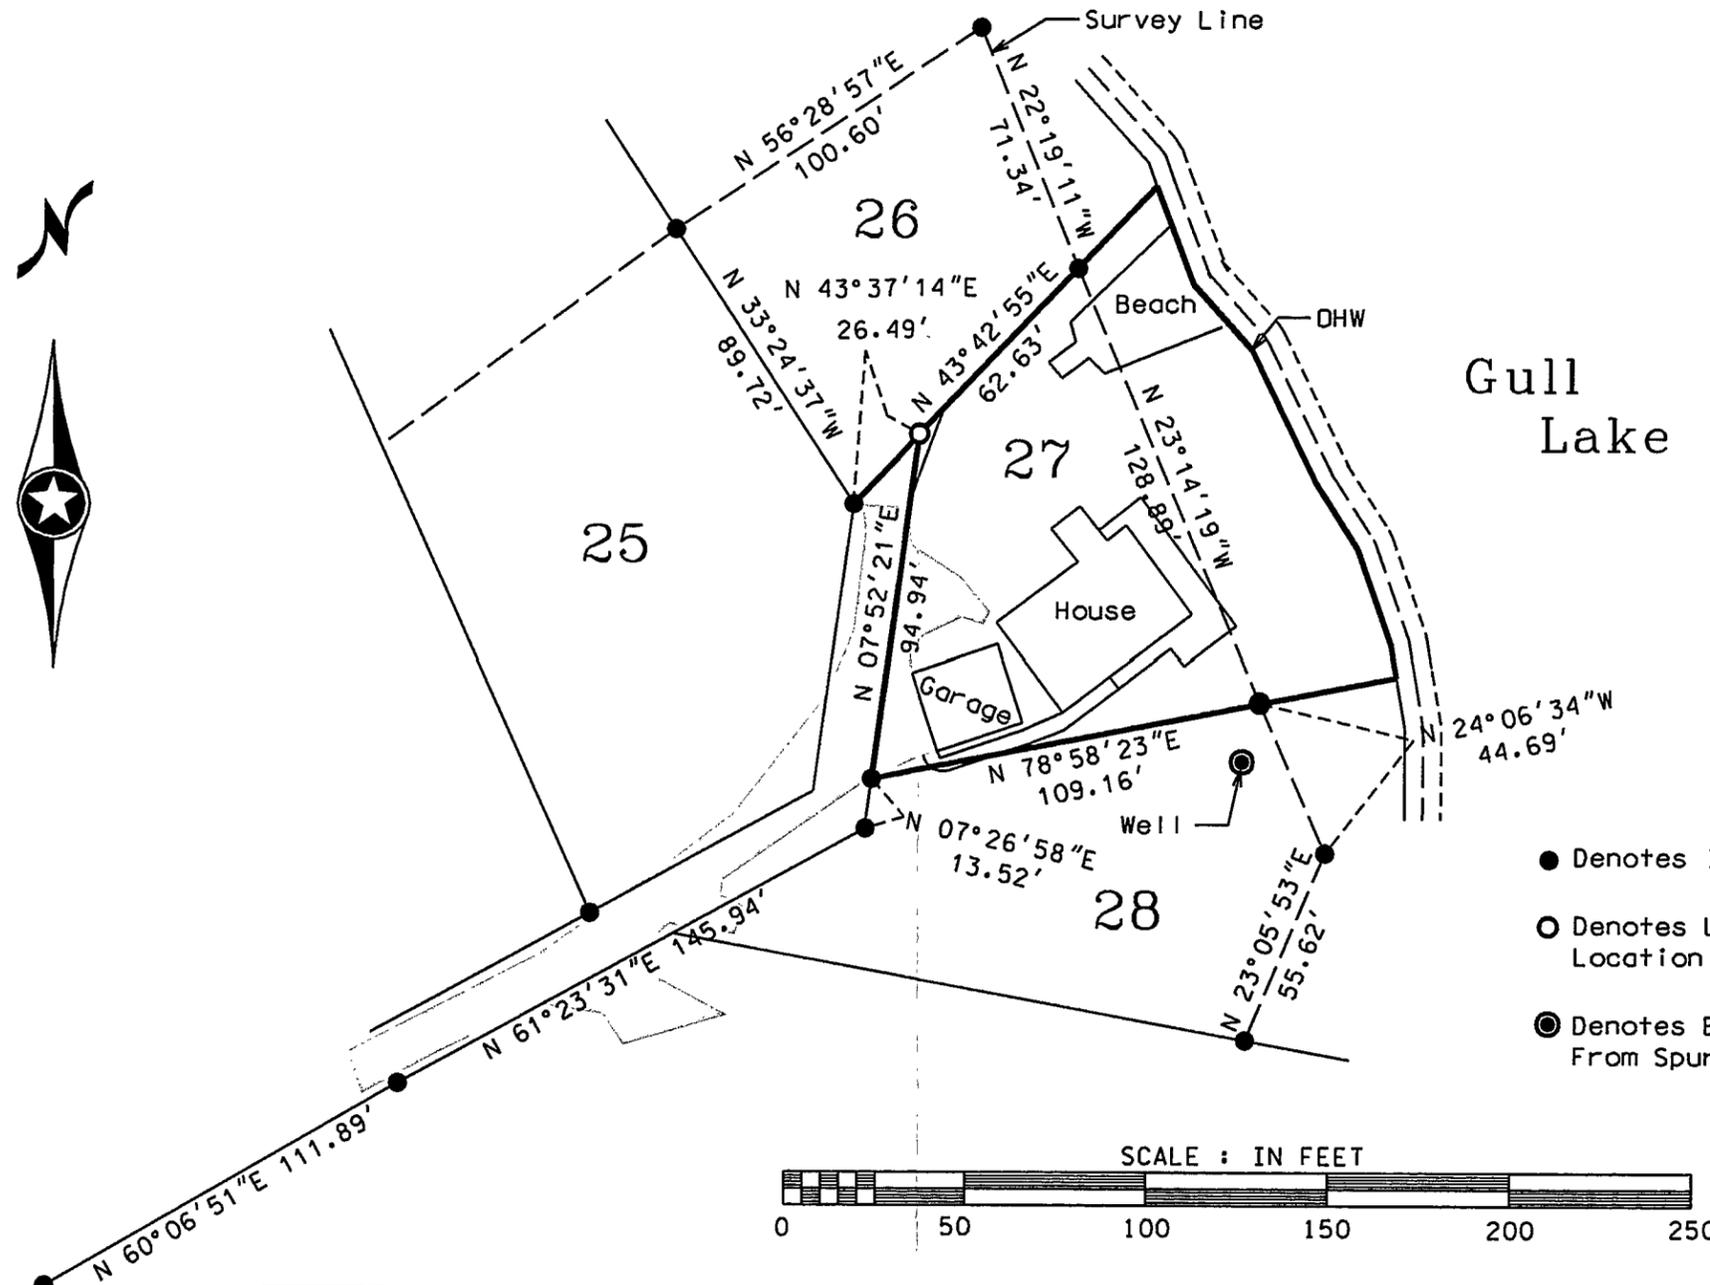

Auditors Plat of Rocky Point

RECEIVED

#2432

OCT 29 2004

32-135-29

CASS COUNTY SURVEYOR

- Denotes Iron Monument Found
- Denotes Lot Corner Position. No Monument Set Location Falls in Cobblestone Driveway
- ⊙ Denotes Existing Well. Easement Granted From Spurbeck, et. al., to Moores. 2-07-92

No.	Date	REVISIONS

Survey By: MS

Drawn By: JL

Checked By: JK

I HEREBY CERTIFY THAT THIS PLAN, SURVEY, OR REPORT WAS PREPARED BY ME OR UNDER MY DIRECT SUPERVISION AND THAT I AM A DULY REGISTERED LAND SURVEYOR UNDER THE LAWS OF THE STATE OF MINNESOTA.

Signature: *Jarrett M. Leas* Date: 5/20/04

Jarrett M. Leas, MN License No. 42619

PROJECT NO. mooresa.04.001

KRAMER · LEAS · DELEO
LAND SURVEYING SERVICES

P.O. BOX 2030 St. Cloud, MN 56302-2030 (320) 259-1266

P.O. BOX 2687 Baxter, MN 56425-2687 (218) 829-5333

www.kdland.com