


CERTIFICATE OF SURVEY

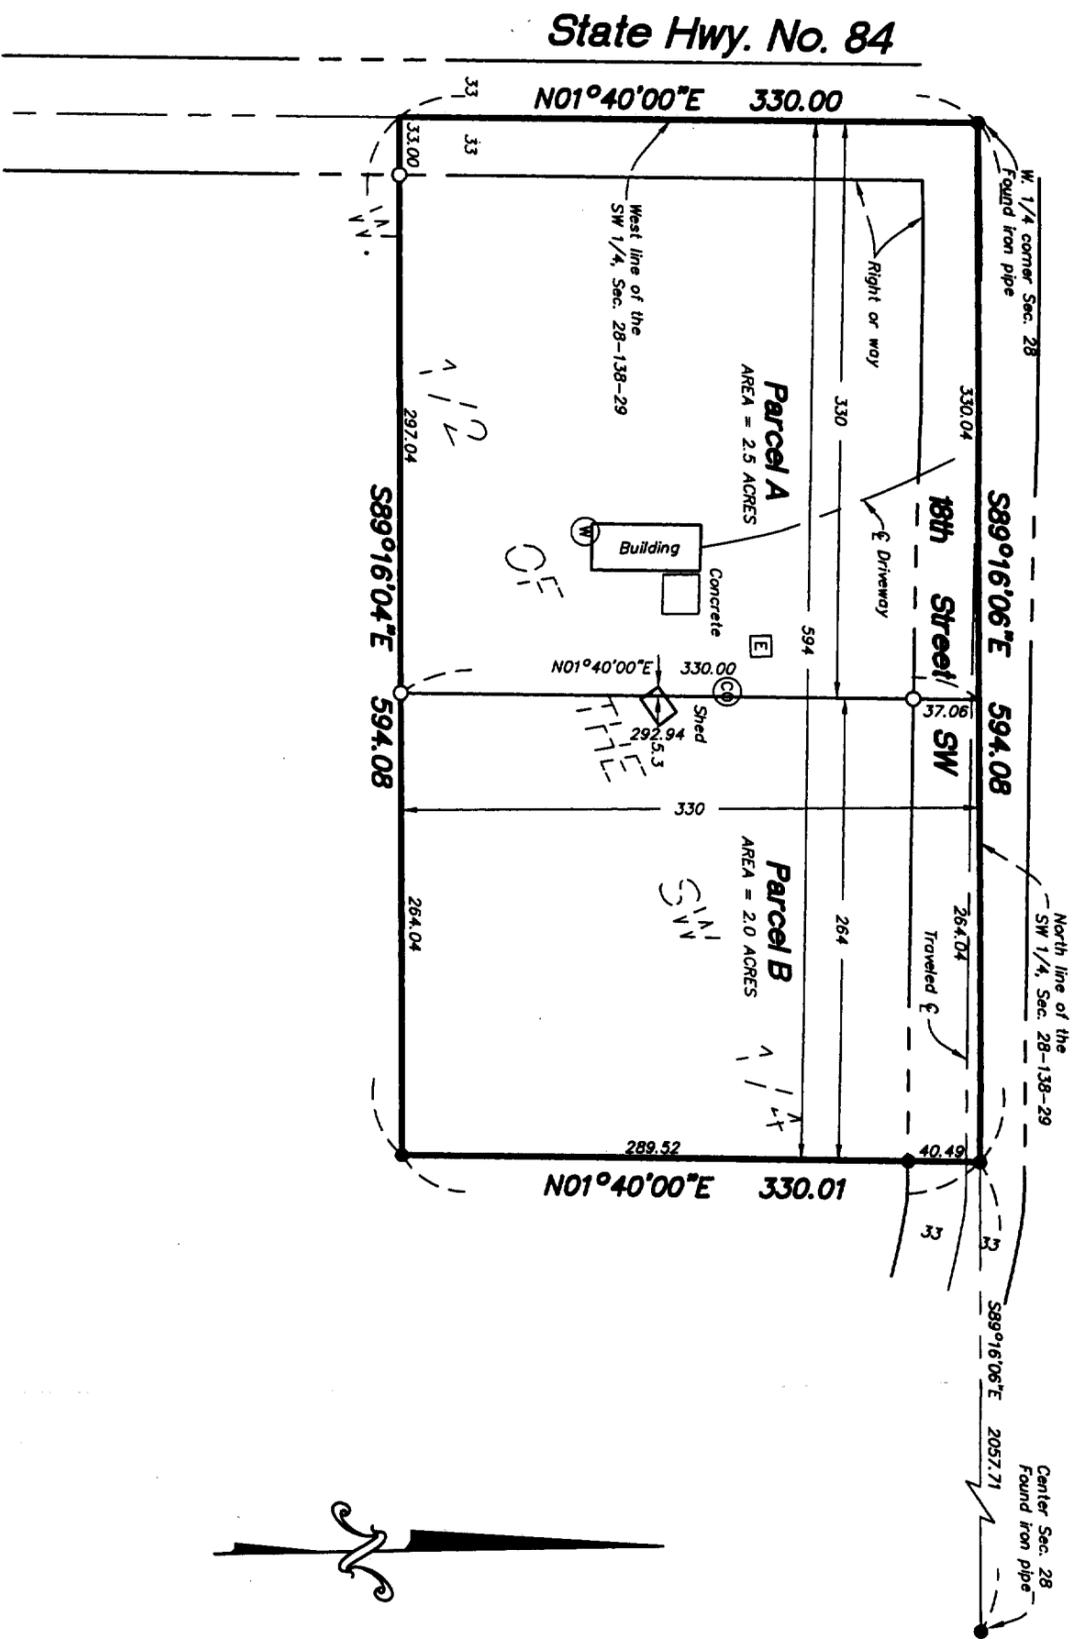

I hereby certify that this survey was prepared by me or under my direct supervision and that I am a duly Licensed Land Surveyor under the laws of the State of Minnesota.

Bruce Grima
 Bruce Grima, R.L.S.
 License No. 17253
 Date: 10/26/04

- Scale: 1" = 100 feet
- Denotes iron monument found
 - Denotes iron monument set
 - Denotes electric box
 - ⊙ Denotes sewer cleanout
 - ⊕ Denotes well
- Bearings based on assumed datum.

LEGAL DESCRIPTION: PARCEL A
 The West 330 feet of the North 330 feet of the West Half of the Southwest Quarter, Section 28, Township 138, Range 29, Cass County, Minnesota.

Subject to right of way for 18th Street Southwest on the north and subject to right of way for State Highway No. 84 on the west.

LEGAL DESCRIPTION: PARCEL B
 The East 264 feet of the West 594 feet of the North 330 feet of the West Half of the Southwest Quarter, Section 28, Township 138, Range 29, Cass County, Minnesota.

Subject to right of way for 18th Street Southwest on the north.



REQUESTED BY:

Arvid Christensen



Westwood Professional Services, Inc.

411 Laurel Street
 Brainerd, MN 56401
 Phone: 218-829-1751 Fax: 218-829-4733

Drawn by: CDH Date: 10/22/04 Job No: 20047934