


CERTIFICATE OF SURVEY

LEGAL DESCRIPTION:
 The West 295.16 feet of the East 625.16 feet of the North 295.16 feet of the Northeast Quarter of the Southwest Quarter of Section 28, Township 138 North, Range 29 West, Cass County, Minnesota. Subject to Right of Way for 18th Street. Subject to easements, reservation and restrictions of record, if any.

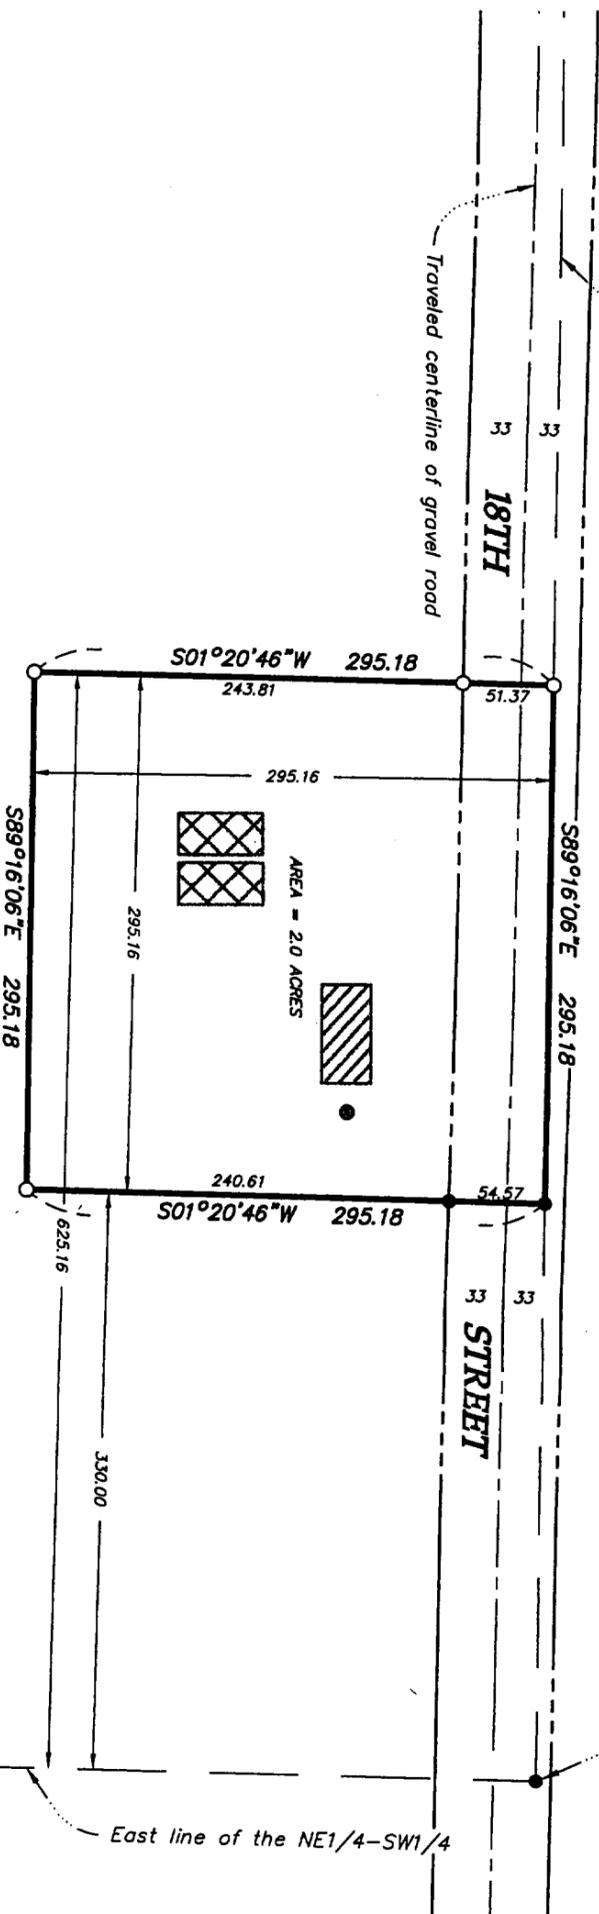

- Scale: 1" = 100 feet
- Denotes iron monument found
 - Denotes iron monument set capped RLS 17253
- Bearings based on assumed datum.

I hereby certify that this survey was prepared by me or under my direct supervision and that I am a duly Licensed Land Surveyor under the laws of the State of Minnesota.

Bruce Grima
 Bruce Grima, R.L.S.
 License No. 17253
 Date: 9/14/04

REQUESTED BY:
Jim Woodwick

Westwood Professional Services, Inc.
 7599 Anagram Drive
 Eden Prairie, MN 55344
 Phone: 952/937-5150 Fax: 952/937-5822

Drawn by: CDH Date: 9/14/04 Job No: 20047859

OCT 12 2004

RECEIVED

- Denotes possible building location
- Denotes possible primary/alternate septic location
- Denotes possible well location

NE 1/4
 SW 1/4
 T. 138,
 R. 29,
 SEC. 28,