


Certificate of Survey

Part of the Northwest Quarter of the Northeast Quarter,
Section 30, Township 140 North, Range 30 West
Cass County, Minnesota

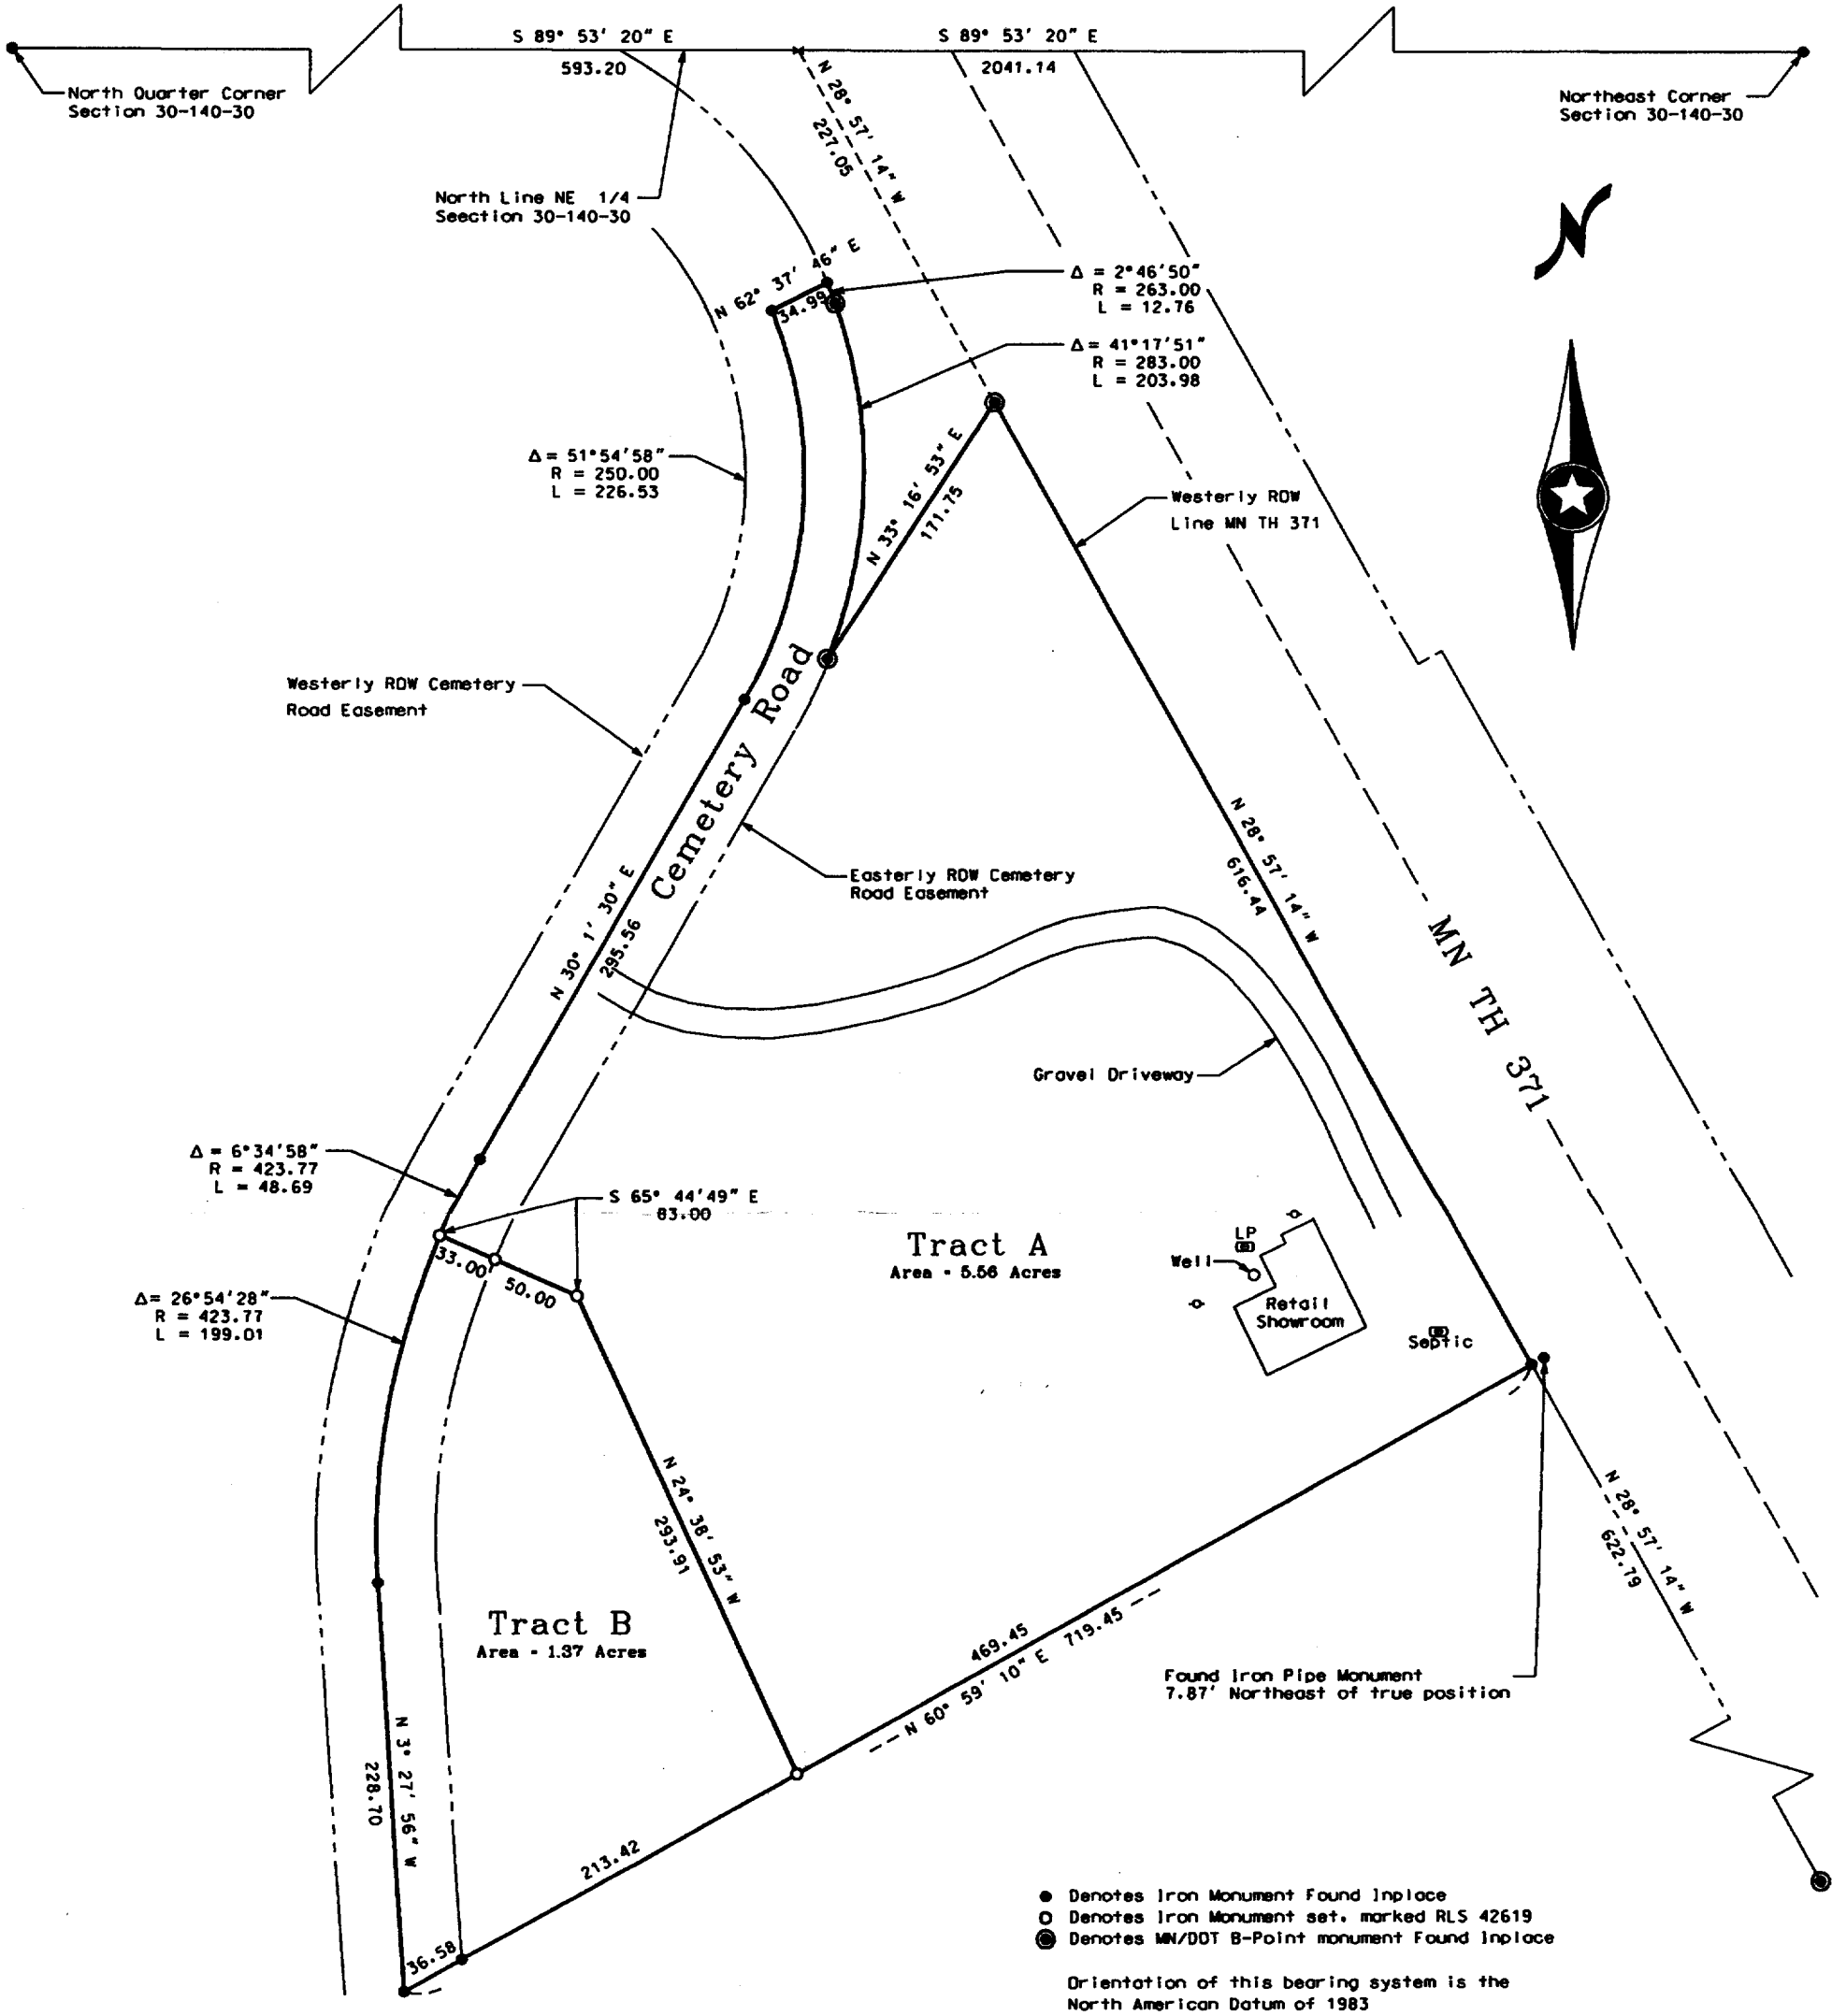

SCALE : 1 INCH = 100 FEET



RECEIVED
OCT 12 2004

No.	Date	REVISIONS

Survey By: MS
 Drawn By: KW
 Checked By: JL

I HEREBY CERTIFY THAT THIS PLAN, SURVEY, OR REPORT WAS PREPARED BY ME OR UNDER MY DIRECT SUPERVISION AND THAT I AM A DULY REGISTERED LAND SURVEYOR UNDER THE LAWS OF THE STATE OF MINNESOTA.

Signature: *Jarrett M. Leas* Date: 9-16-04
 Jarrett M. Leas, MN License No. 42619

PROJECT NO. Forrey.04.002

KRAMER · LEAS · DELEO
 LAND SURVEYING SERVICES

P.O. BOX 2030
 St. Cloud, MN 56302-2030
 (320) 259-1266

P.O. BOX 2687
 Baxter, MN 56425-2687
 (218) 829-5333

www.kdlad.com