


# CERTIFICATE OF SURVEY

PART OF GOVERNMENT LOT 2,  
SECTION 2, TOWNSHIP 141 NORTH, RANGE 31 WEST,  
CASS COUNTY, MINNESOTA

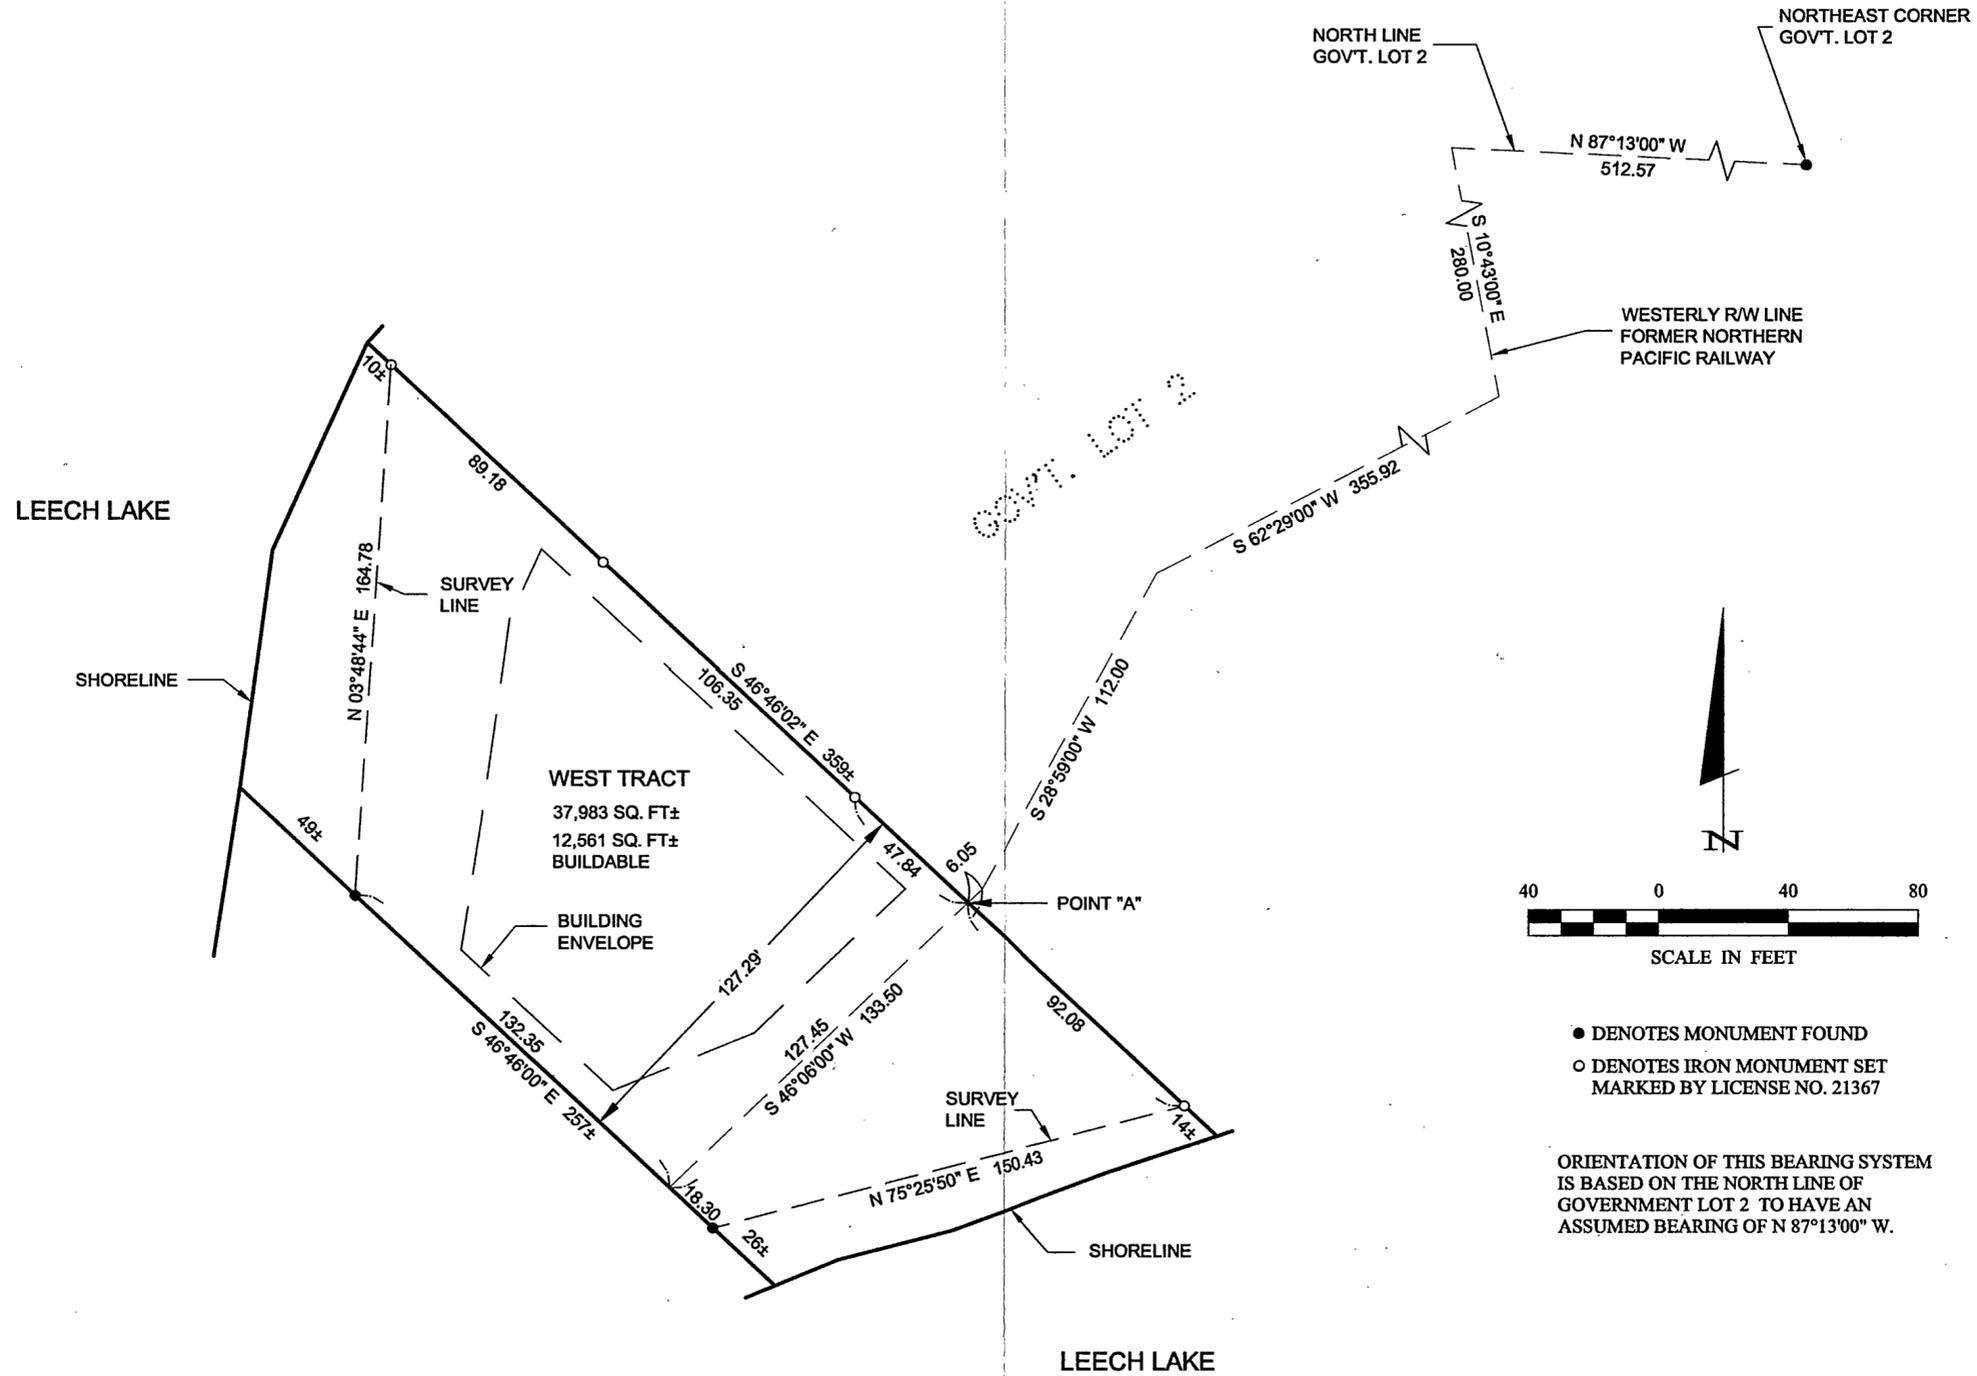

**RECEIVED**  
# 24781  
OCT 18 2004  
612-2-141-31  
CASS COUNTY SURVEYOR

<b>Landecker &amp; Associates, Inc.</b> Engineering • Surveying • Planning Walker, MN 56484 Phone 1-218-547-1236 Fax 1-218-547-2172	
I HEREBY CERTIFY THAT THIS SURVEY, PLAN, SPECIFICATION, SUPERVISION AND THAT I AM A FULLY LICENSED PROFESSIONAL ENGINEER AND LAND SURVEYOR UNDER THE LAWS OF THE STATE OF MINNESOTA. DATE: 10/12/04 SURVEYOR: BRYAN L. FREEMAN LIC. NO. R1367	
COMPUTER: 042238 FIELD BOOK: PG. BOOK FILE NO.: 042238	REVISIONS DATE DESCRIPTION
PROJ. MGR. DRG. CHECKED BY: TLF DRAWN BY: TRJ	DATE: 9/29/04 SCALE: 1"=40' HORIZ. VERT. NONE
<b>CERTIFICATE OF SURVEY</b> CARVIN BUZZELL PO BOX 1542 WALKER, MN 56484	
SHEET 1 OF 1	