
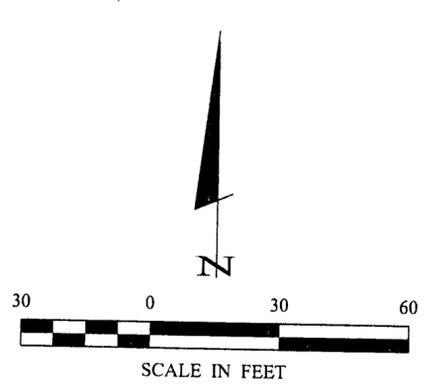


CERTIFICATE OF SURVEY

PART OF GOVERNMENT LOT 3 AND
PART OF THE NORTHEAST QUARTER OF THE SOUTHWEST QUARTER,
SECTION 25, TOWNSHIP 141 NORTH, RANGE 31 WEST,
CASS COUNTY, MINNESOTA

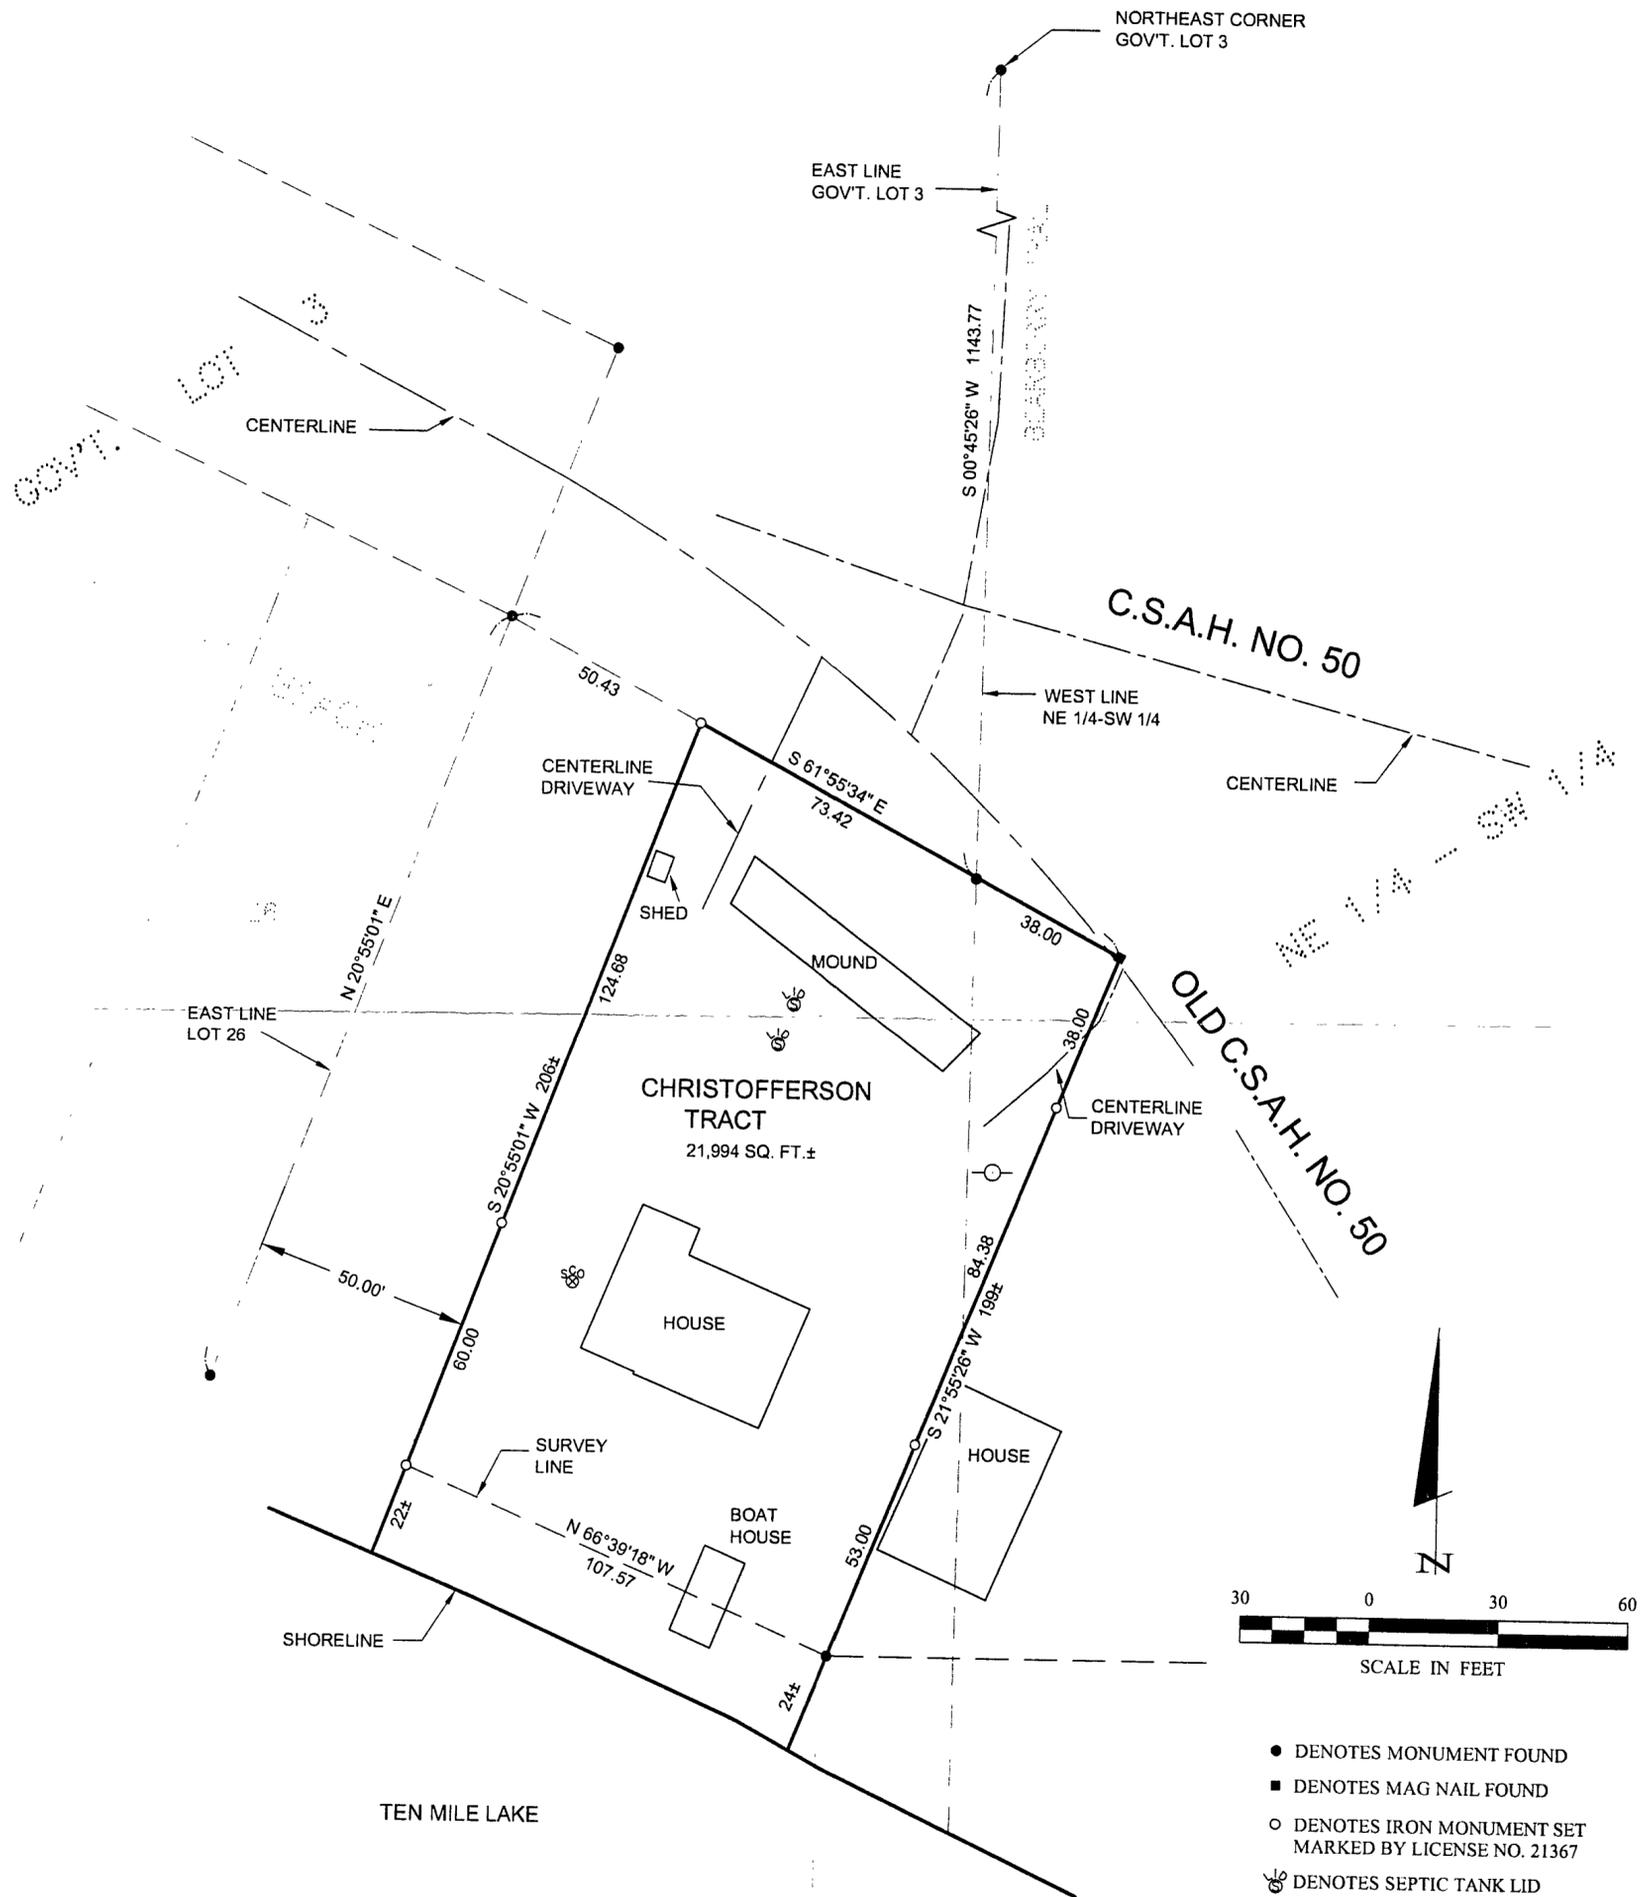

- DENOTES MONUMENT FOUND
- DENOTES MAG NAIL FOUND
- DENOTES IRON MONUMENT SET MARKED BY LICENSE NO. 21367
- ⊗ DENOTES SEPTIC TANK LID
- ⊗ DENOTES SEPTIC CLEANOUT
- DENOTES POWER POLE

ORIENTATION OF THIS BEARING SYSTEM IS BASED ON THE EAST LINE OF GOVERNMENT LOT 3 TO HAVE AN ASSUMED BEARING OF S 0°45'26\" W.

RECEIVED

2483

SEP 28 2004

613

NESW 25-141-31

CASS COUNTY SURVEYOR

1 of 1	CERTIFICATE OF SURVEY		PROJ. MGR. DRG	COMPUTER: 042228	DATE: 9/23/04	REVISIONS		HEREBY CERTIFY THAT THIS SURVEY, PLAN, SPECIFICATION, OR REPORT WAS PREPARED BY ME OR UNDER MY DIRECT SUPERVISION AND THAT I AM A DULY LICENSED PROFESSIONAL ENGINEER-AS LAND SURVEYOR UNDER THE LAWS OF THE STATE OF MINNESOTA. TERRY L. FREEMAN LIC. NO. 21367	<p>Landecker & Associates, Inc. Engineering · Surveying · Planning W.J. Keen, MN 56484 Phone 1-218-547-1296 Fax 1-218-547-2272</p>	
	BILL CHRISTOFFERSON 5401 COUNTY 50 NW HACKENSACK, MN 56452		CHECKED BY: TLF	FIELD BOOK: BOOK 220 Pg. 9	SCALE: 1"=30'	DATE	DESCRIPTION			BY
			DRAWN BY: TRJ	FILE NO: 042228	VERT.: NONE					