
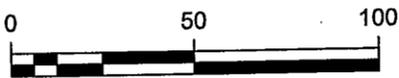


CERTIFICATE OF SURVEY

LOT 11, OZONITE BEACH
CASS COUNTY, MN.

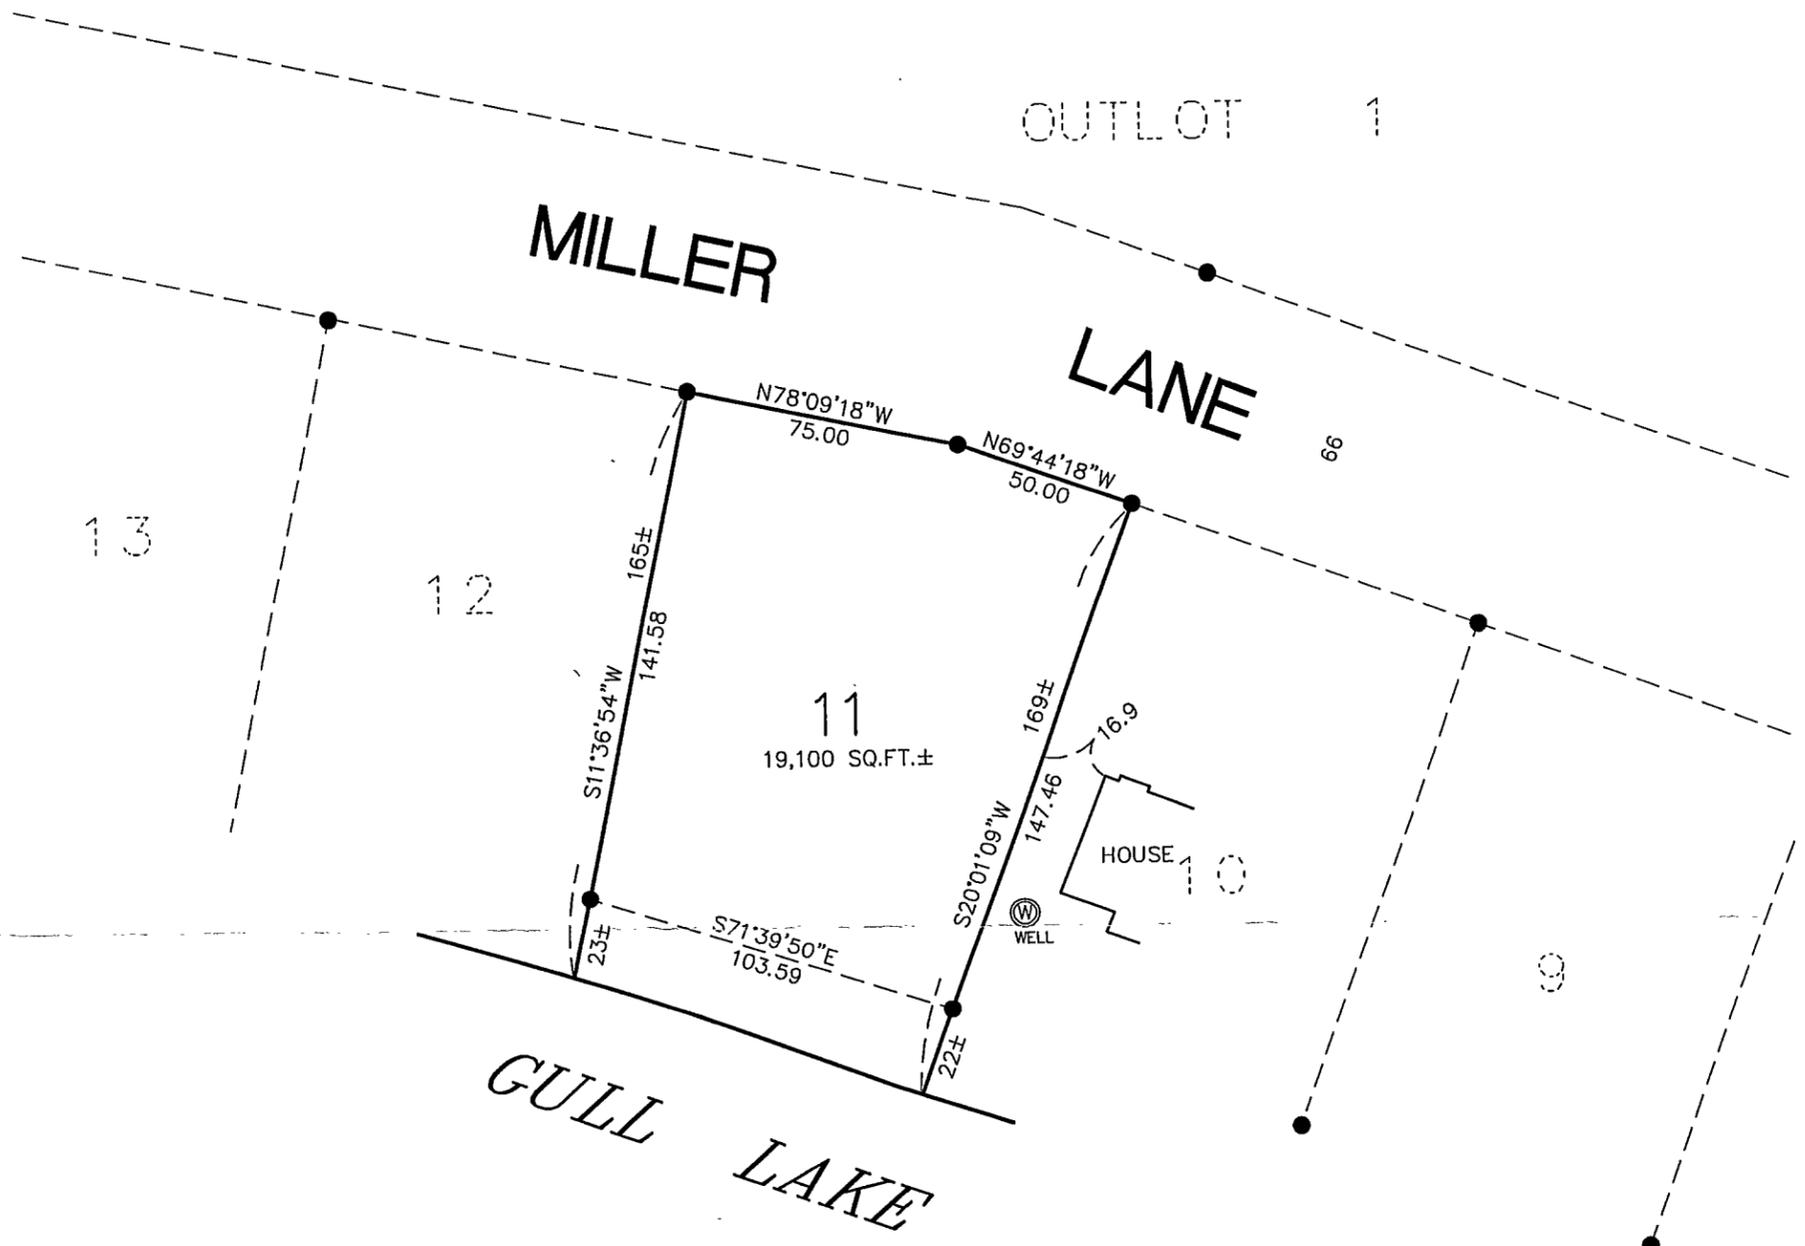


ORIENTATION OF THIS BEARING SYSTEM IS
BASED ON AN ASSUMED DATUM

● = DENOTES FOUND IRON MONUMENT

Ozonite Beach
RECEIVED
#2508
DEC - 9 2004
16-135-29
CASS COUNTY SURVEYOR

© 2004 WIDSETH SMITH NOLTING

DATE:	11-10-04	DATE	AMENDMENTS	BY	PREPARED FOR: KUEPERS CONSTRUCTION
SCALE:	AS SHOWN				I HEREBY CERTIFY THAT THIS SURVEY, PLAN, OR REPORT WAS PREPARED BY ME OR UNDER MY DIRECT SUPERVISION AND THAT I AM A DULY LICENSED LAND SURVEYOR UNDER THE LAWS OF THE STATE OF MINNESOTA CHAD M. CONNER DATE: 11-17-04 LIC. NO. 41843
DRAWN BY:	CMN				
CHECKED BY:	CMC				
FILE NUMBER:	70485				

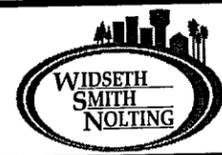

ENGINEERS ALEXANDRIA
 ARCHITECTS BEMIDJI
 LAND SURVEYORS BRAINERD
 ENVIRONMENTAL SERVICES CROOKSTON
WWW.WSN-MN.COM