



CERTIFICATE OF SURVEY

PART OF GOVERNMENT LOT 8 AND PART OF THE
NORTHEAST QUARTER OF THE SOUTHEAST QUARTER,
SECTION 19, TOWNSHIP 140, RANGE 28,
CASS COUNTY, MINNESOTA

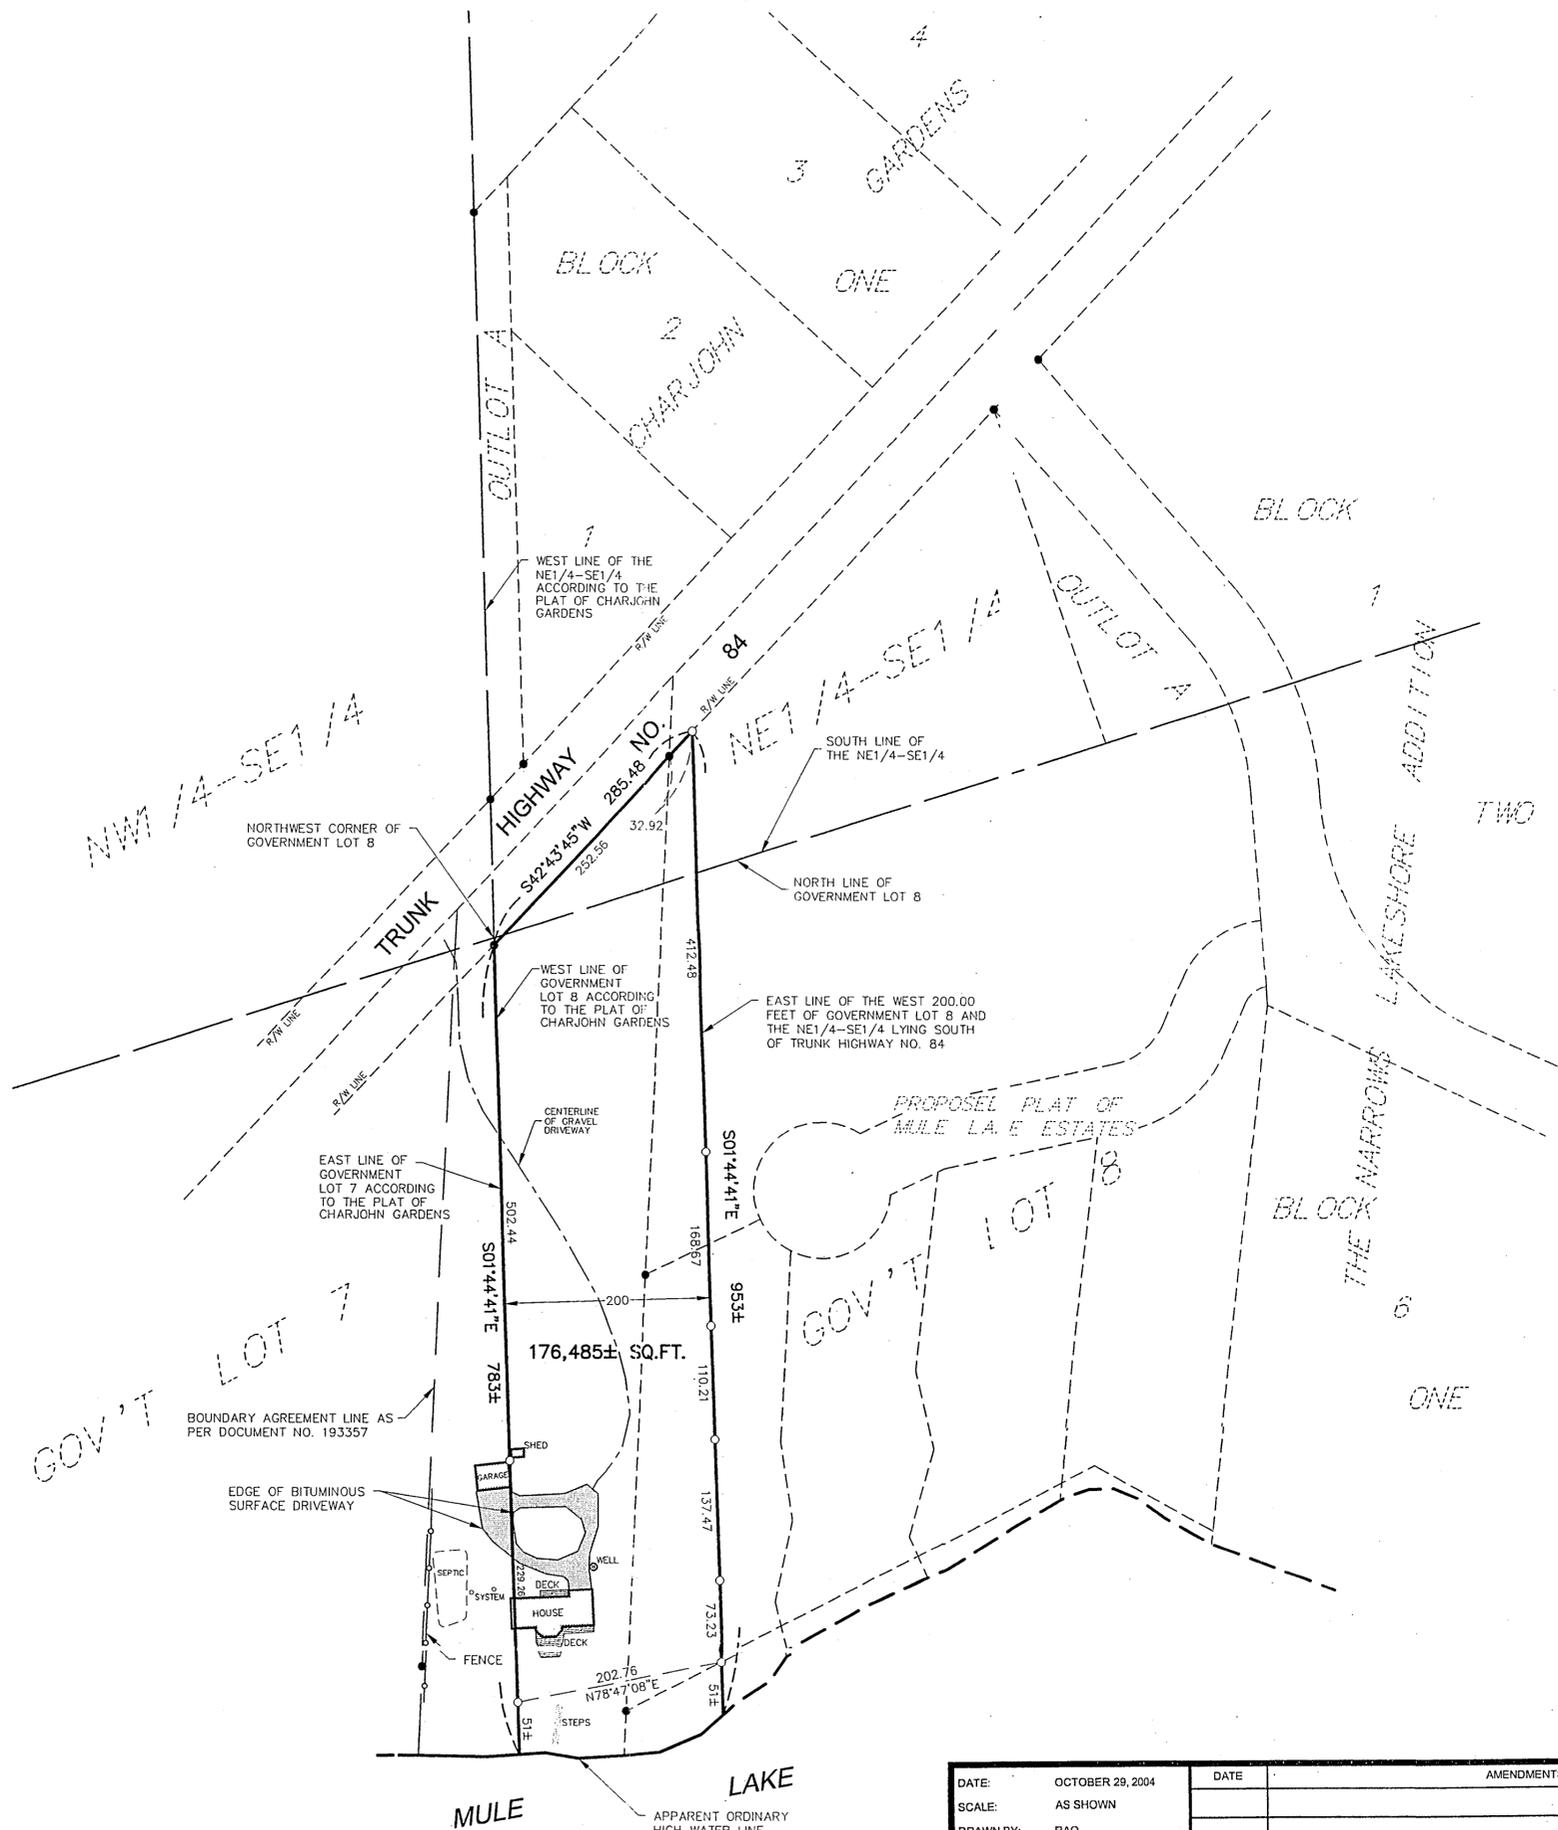


LEGAL DESCRIPTION BY OTHERS:

The Westerly 200 feet of the following described premises:
All that portion of Lot Eight (8) and that part of the Northeast Quarter of the Southeast Quarter (NE1/4-SE1/4) of Section Nineteen (19), Township One Hundred Forty (140), Range Twenty-eight (28), lying and being South of Highway No. 84, more particularly described as follows: Commencing at a point on the right-of-way line of Highway No. 84 located a distance of approximately 30 feet from the center line of the present roadway into Mule Lake Narrows, as the place of beginning; thence South parallel to the West boundary line of said Lot Eight (8) and of said Northeast Quarter of the Southeast Quarter (NE1/4-SE1/4) a distance of 400 feet, more or less, to the North boundary line of Lot Eight (8) to a point 650 feet East of the Northwest corner of said Lot Eight (8); thence East along the North boundary line of said Lot Eight (8) a distance of 125 feet to a point 775 feet East of the Northwest corner of said Lot Eight (8); thence South parallel to the West boundary line of said Lot Eight (8) to the shore line of Mule Lake; thence in a Westerly direction along the shore line of Mule Lake to the West boundary line of said Lot Eight (8); thence North along the West boundary line of said Lot Eight (8) and of the said Northeast Quarter of the Southeast Quarter (NE1/4-SE1/4) to the Southerly boundary line of Highway No. 84; thence in a Northeasterly direction along the Southerly boundary line of Highway No. 84 to the place of beginning.

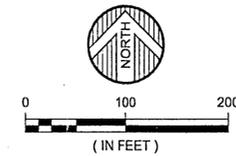

ORIENTATION OF THIS BEARING SYSTEM IS
BASED ON AN ASSUMED DATUM
● = DENOTES FOUND IRON MONUMENT
○ = DENOTES 1/2 INCH IRON PIPE MONUMENT
SET AND MARKED RLS # 41643

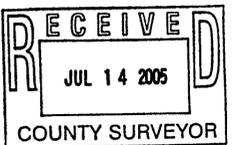

© 2004 WIDSETH SMITH NOLTING

| | | | | |
|--------------|------------------|-------|--|------------|
| DATE: | OCTOBER 29, 2004 | DATE: | | AMENDMENTS |
| SCALE: | AS SHOWN | | | |
| DRAWN BY: | RAQ | | | |
| CHECKED BY: | JWM | | | |
| FILE NUMBER: | 7034 | | | |

PREPARED FOR: **FIRST AMERICAN TITLE COMPANY**
I HEREBY CERTIFY THAT THIS SURVEY, PLAN, OR REPORT WAS PREPARED BY
ME OR UNDER MY DIRECT SUPERVISION AND THAT I AM A DULY LICENSED
LAND SURVEYOR UNDER THE LAWS OF THE STATE OF MINNESOTA
Randy A. Quale
RANDY A. QUALE DATE: 10-29-04 LIC. NO. 42630



ENGINEERS ALEXANDRIA
DEWITT
ARCHITECTS BRANNEID
LAND SURVEYORS CROCKSTON
ENVIRONMENTAL SERVICES GRAND FORKS
WWW.WSN-MN.COM