

# CERTIFICATE OF SURVEY

PART OF GOVERNMENT LOT 4,  
SECTION 10, TOWNSHIP 140 NORTH, RANGE 26 WEST,  
CASS COUNTY, MN


## THUNDER LAKE

General Development Classification  
LAKE ELEVATION = 1304.93' (6/27/06)

ORDINARY HIGH WATER ELEVATION = 1305.40' MNDNR

BENCHMARK: LEFT END OF RIGHT ABUTMENT ABOVE GAUGE ON  
OUTLET DAM.  
ELEVATION = 1308.6'


BASED ON 1929 NGVD

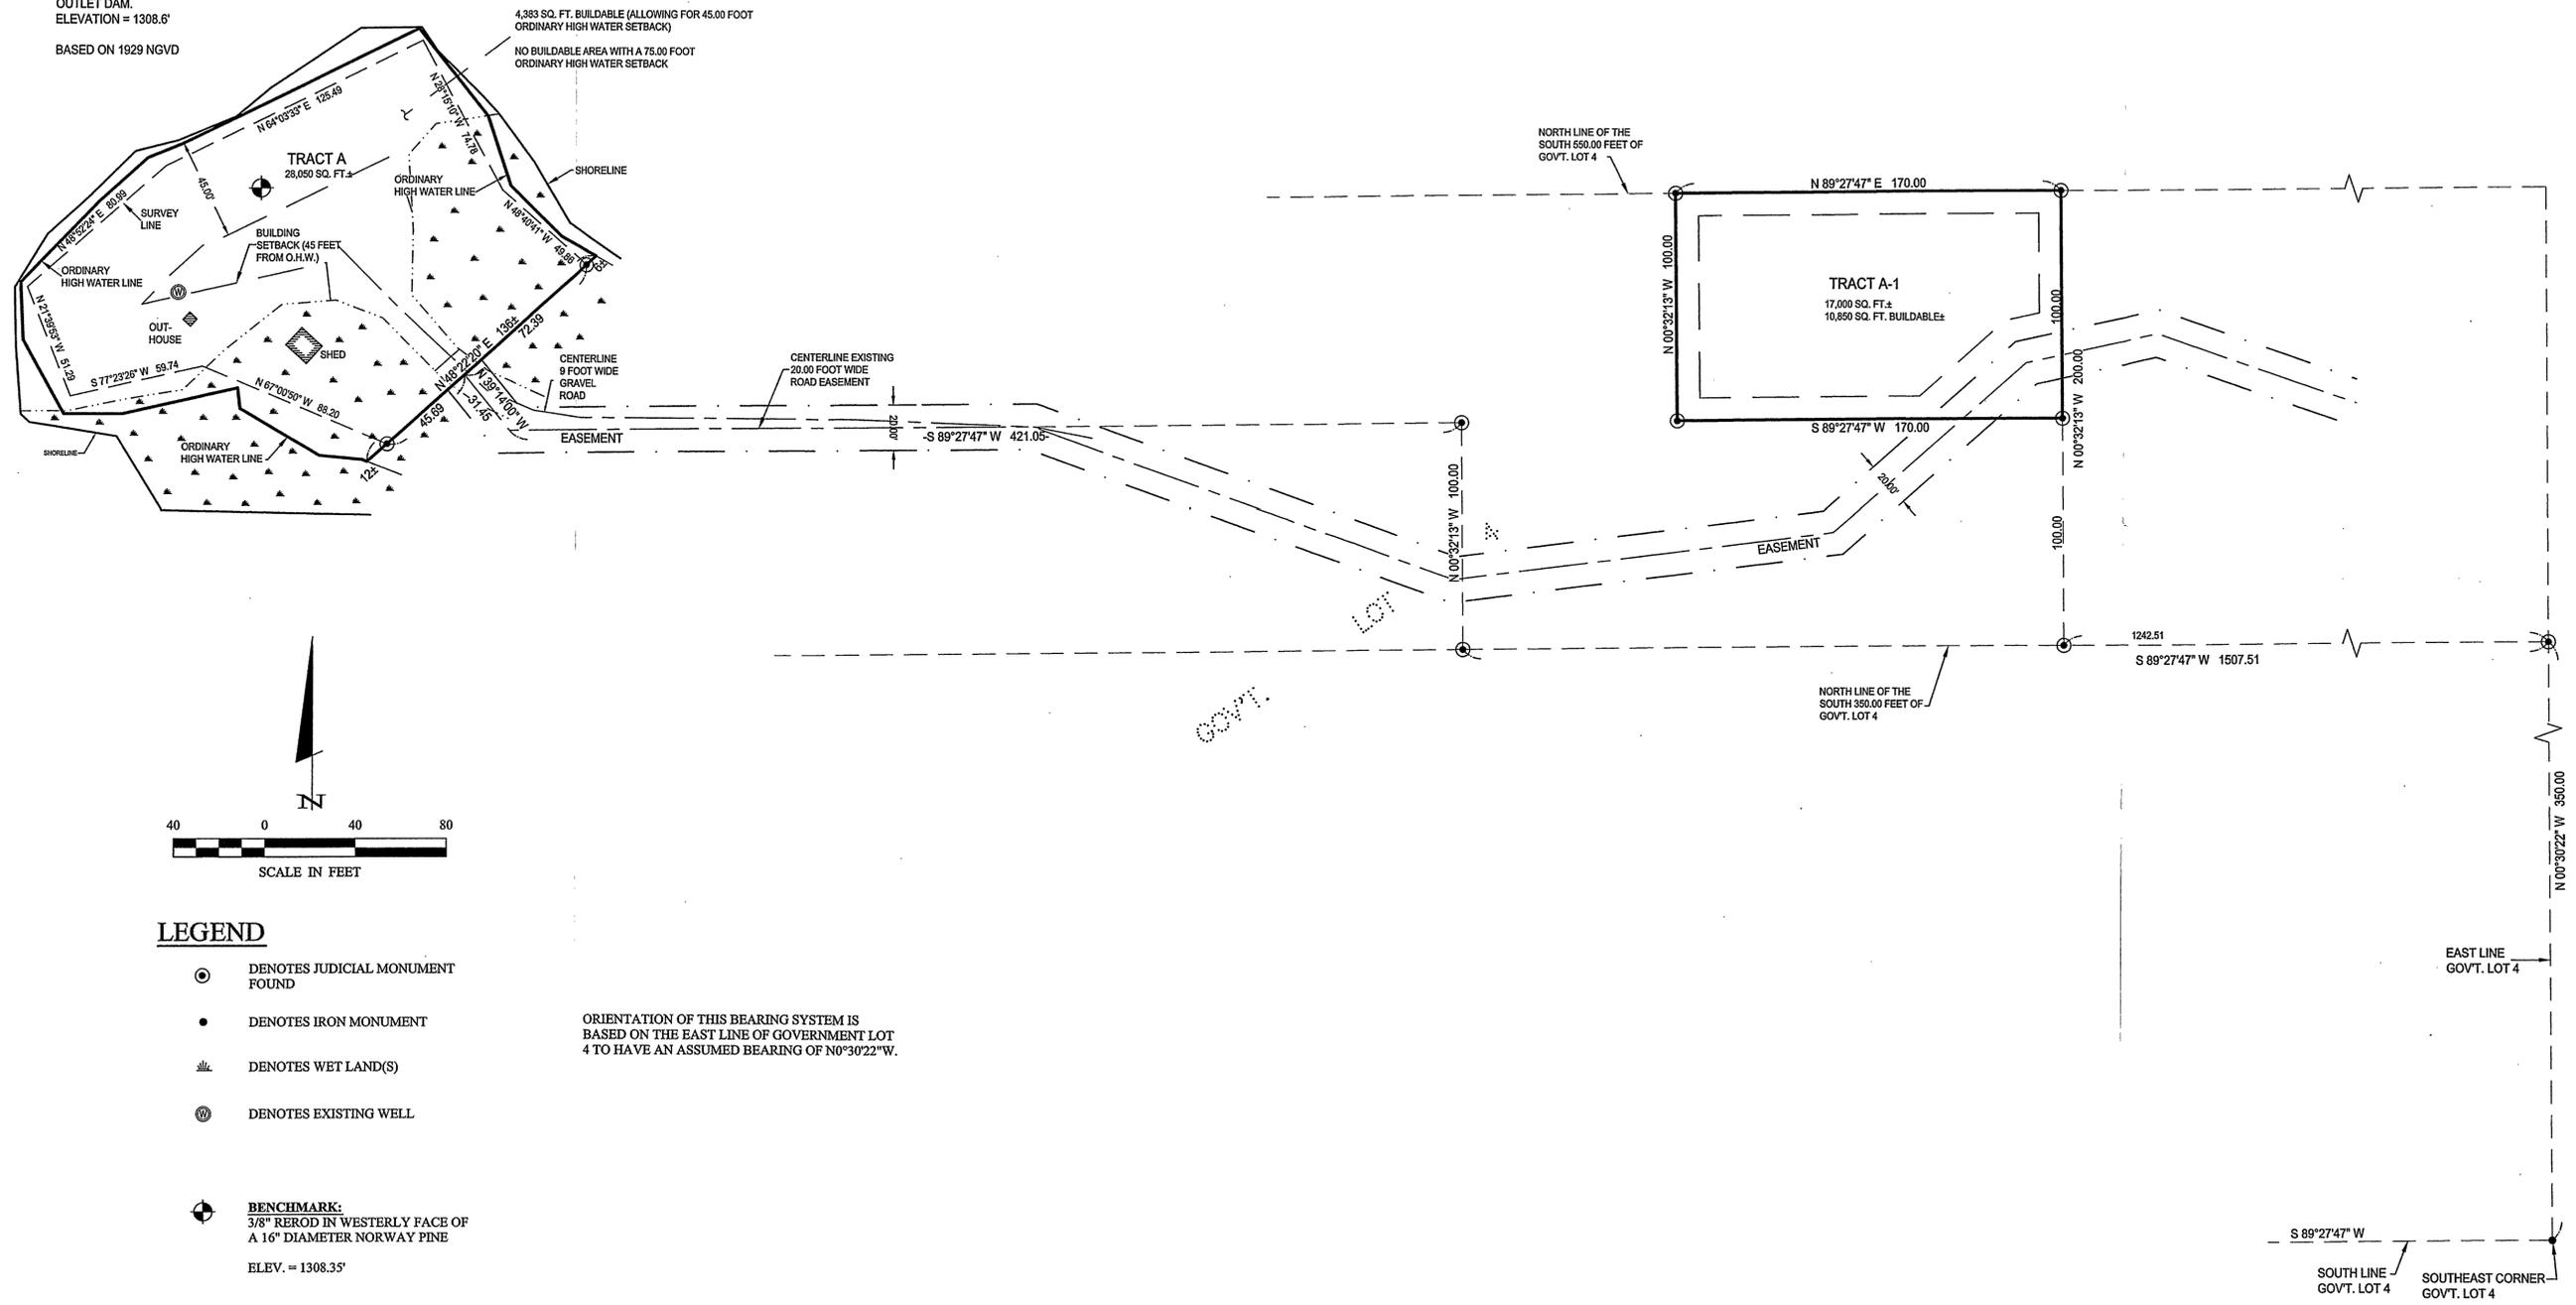

### LEGEND

- ⊙ DENOTES JUDICIAL MONUMENT FOUND
- DENOTES IRON MONUMENT
- ≡ DENOTES WET LAND(S)
- ⊕ DENOTES EXISTING WELL
- ⊙ DENOTES BENCHMARK:  
3/8" REROD IN WESTERLY FACE OF  
A 16" DIAMETER NORWAY PINE  
ELEV. = 1308.35'

ORIENTATION OF THIS BEARING SYSTEM IS  
BASED ON THE EAST LINE OF GOVERNMENT LOT  
4 TO HAVE AN ASSUMED BEARING OF N0°30'22"W.

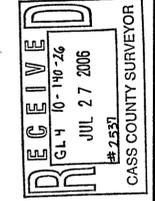

© 2006 Landecker & Associates, Inc.  
**Landecker & Associates, Inc.**  
Engineering - Surveying - Planning  
Walker, MN 56484  
Phone: 218-547-1296  
Fax: 218-547-2272

HEREBY CERTIFY THAT THIS SURVEY PLAN, SPECIFICATION, OR REPORT WAS  
PREPARED BY ME OR UNDER MY DIRECT SUPERVISION AND THAT I AM A FULLY  
LICENSED PROFESSIONAL ENGINEER OR LAND SURVEYOR UNDER THE LAWS OF  
THE STATE OF MINNESOTA.  
*[Signature]*  
Troy L. Freeman, PLS #21387  
DATE: 7/14/06 LIC. NO. 21387

| REVISIONS | DESCRIPTION | DATE |
|-----------|-------------|------|
|           |             |      |

|        |         |
|--------|---------|
| DATE:  | 7/14/06 |
| SCALE: | 1"=40'  |
| HORIZ. |         |
| VERT.  | NONE    |

|             |             |
|-------------|-------------|
| PROJ. MGR.  | TRJ         |
| CHECKED BY: | TLF         |
| DRAWN BY:   | TRJ         |
| COMPUTER:   | COB2115.dwg |
| FIELD BOOK: |             |
| BOOK:       |             |
| PG.         |             |
| FILE NO.:   | 082115      |

CERTIFICATE OF SURVEY  
JON McLAUGHLIN  
% DAN ELLETHORPE - EDINA REALTY  
15354 DELLWOOD ROAD  
BAXTER, MN 56425

diana schne Jul 14, 2006 - 11:47am - C:\Drawing\082115 McLaughlin\082115.dwg