


CERTIFICATE OF SURVEY

GOVERNMENT LOT 1,
SECTION 9, TOWNSHIP 139 NORTH, RANGE 30 WEST,
CASS COUNTY, MINNESOTA

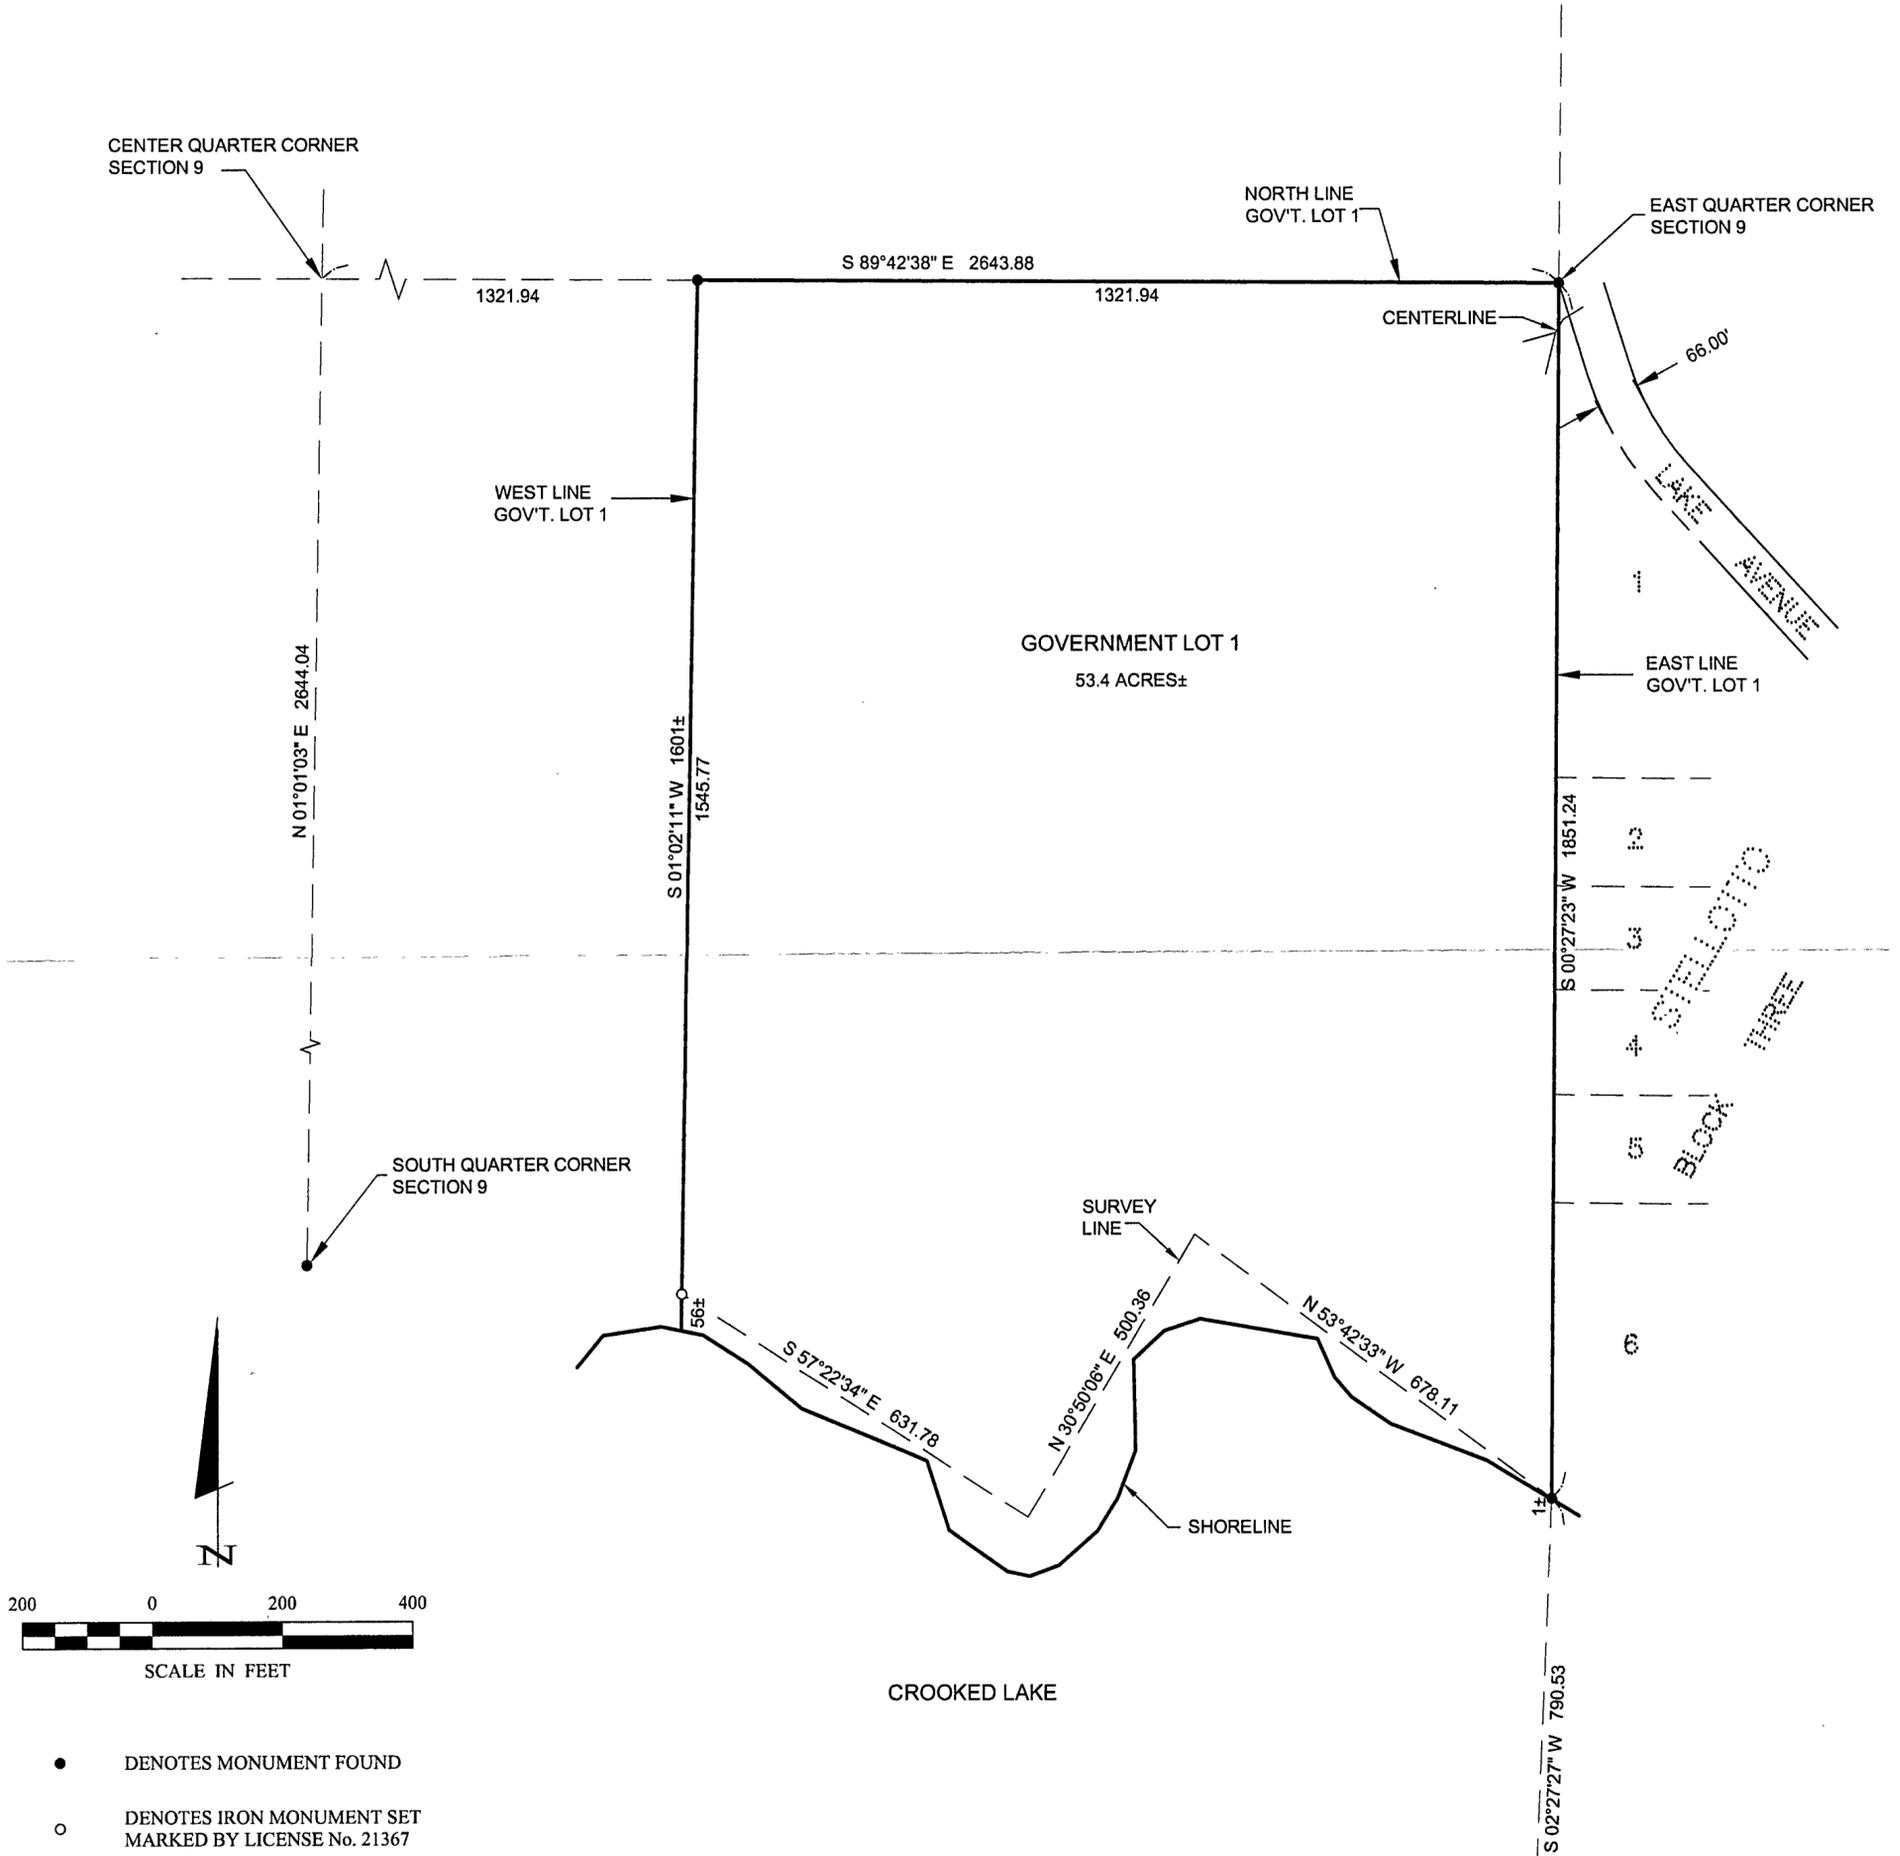

- DENOTES MONUMENT FOUND
- DENOTES IRON MONUMENT SET MARKED BY LICENSE No. 21367

ORIENTATION OF THIS BEARING SYSTEM IS BASED ON THE EAST LINE OF GOVERNMENT LOT 1 TO HAVE AN ASSUMED BEARING OF S 0°27'23" W.

STELLOTTO
BLOCK THREE

G.L.1
RECEIVED
9-139-30
FEB 17 2005
#2576
CASS COUNTY SURVEYOR

1	CERTIFICATE OF SURVEY	PROJ. MGR. TLF	COMPUTER: 052011	DATE: 1/31/05	REVISIONS	I HEREBY CERTIFY THAT THIS SURVEY, PLAN, SPECIFICATION, OR REPORT WAS PREPARED BY ME OR UNDER MY DIRECT SUPERVISION AND THAT I AM A DULY LICENSED PROFESSIONAL ENGINEER OR LAND SURVEYOR UNDER THE LAWS OF THE STATE OF MINNESOTA.	FERRY L. FREEMAN LIC. NO. 21367
	JIM & JACKIE BEBO 6435 EAGLE LAKE DRIVE MAPLE GROVE, MN 55369	CHECKED BY: TLF	FIELD BOOK: BOOK 225 Pg. 35	SCALE: HORZ. 1"=200'	DATE		
1	DRAWN BY: TRJ	FILE NO: 052011	VERT. NONE	DATE 1/31/05	LIC. NO. 21367	Landecker & Associates, Inc. Engineering - Surveying - Planning Walker, MN 56484 Phone: 1-218-547-1296 Fax: 1-218-547-2272	