




CERTIFICATE OF SURVEY

PART OF GOVERNMENT LOT 3,
SECTION 15, TOWNSHIP 140 NORTH, RANGE 26 WEST,
CASS COUNTY, MINNESOTA

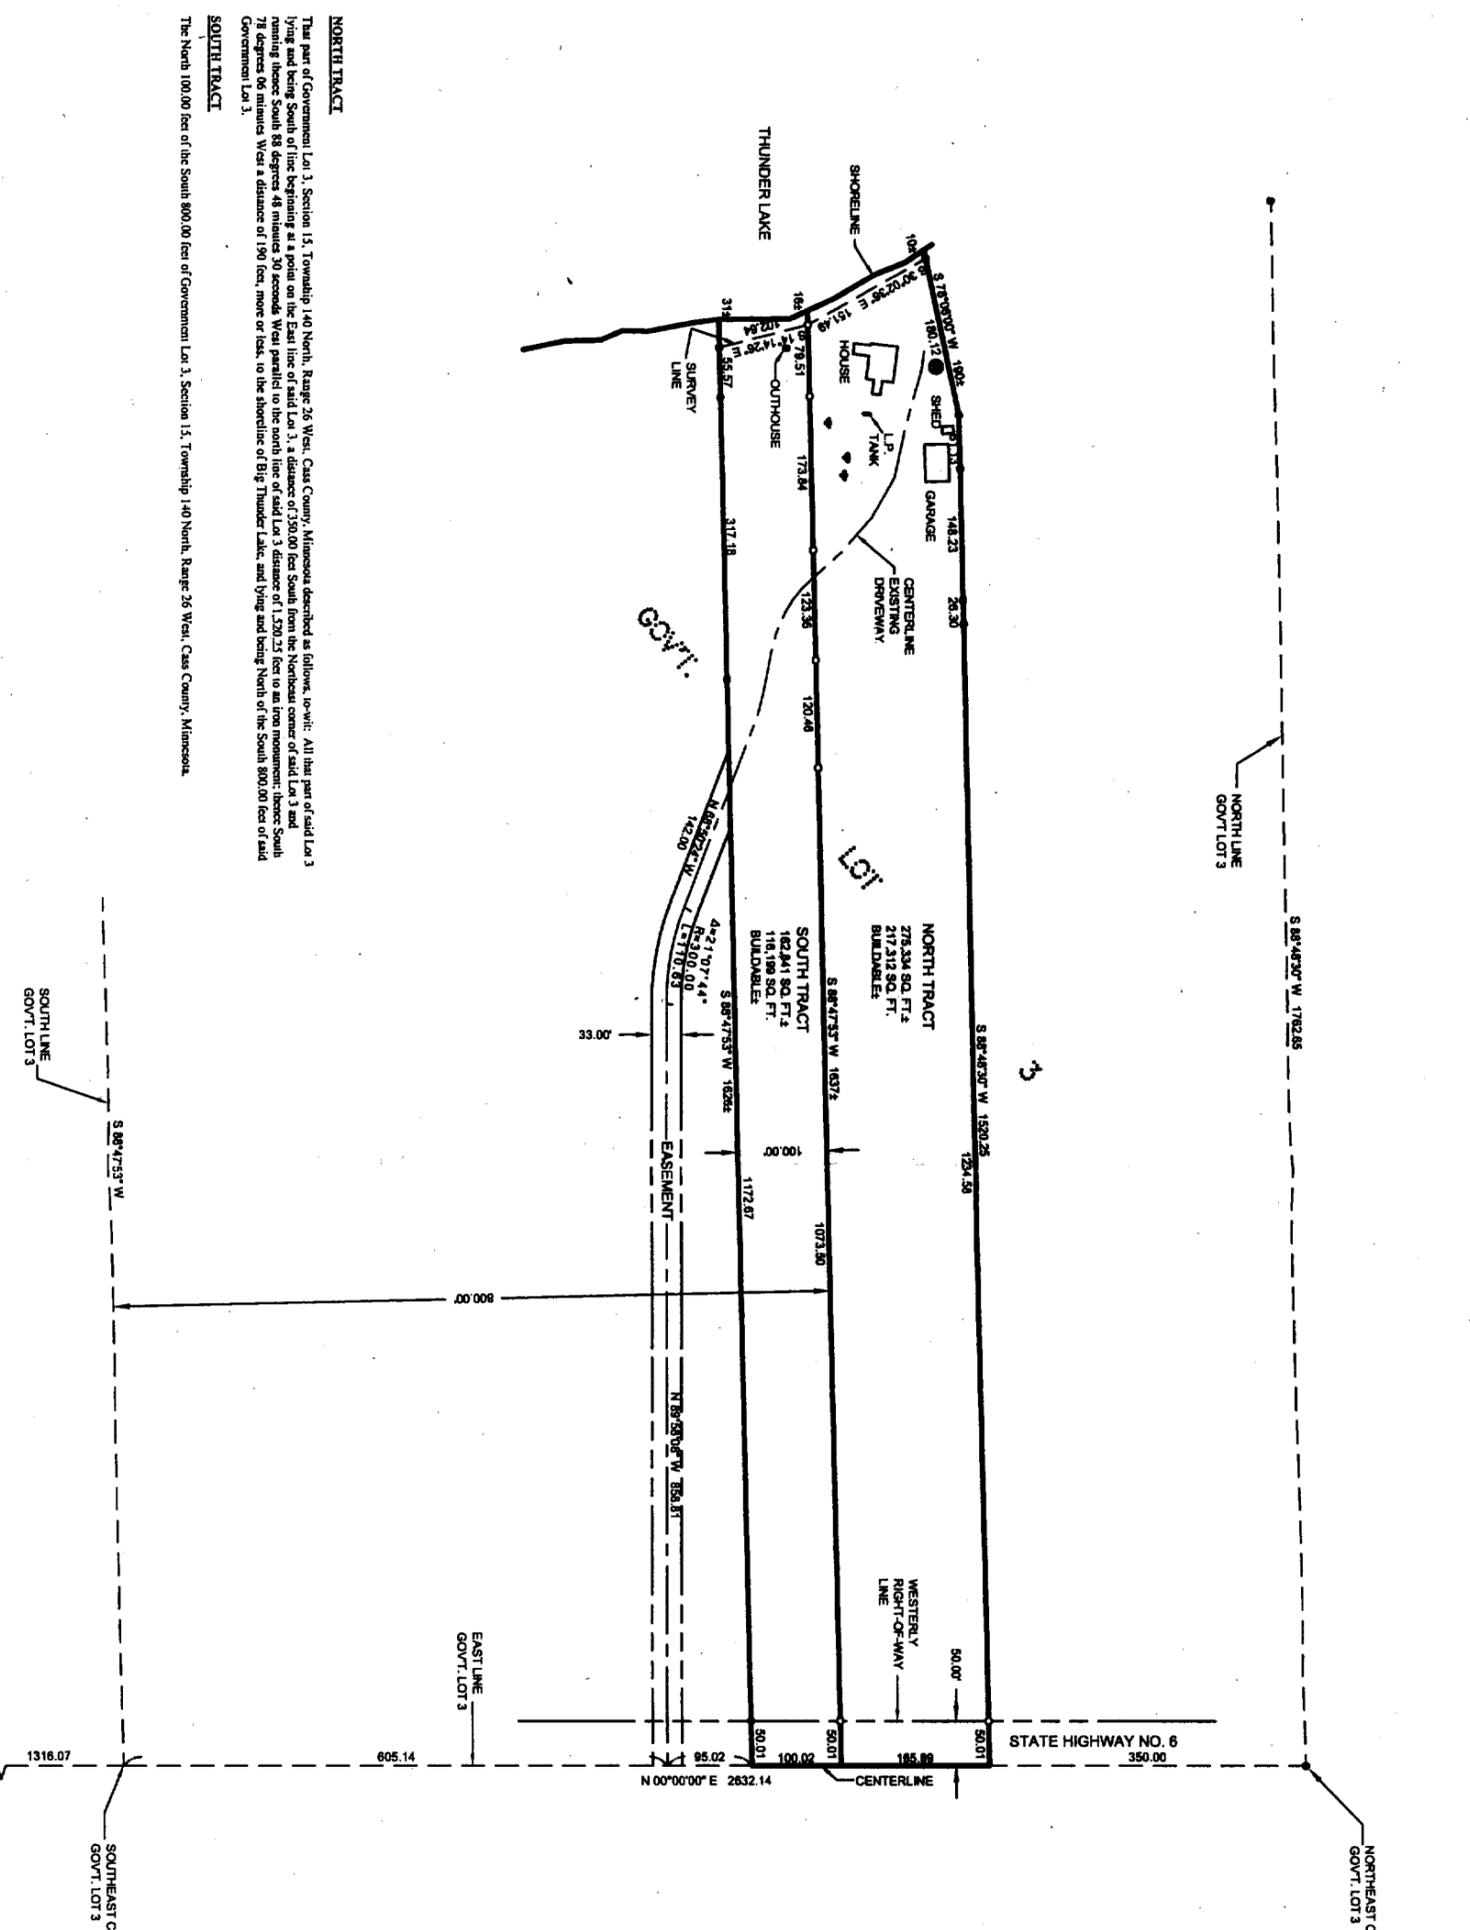

NORTH TRACT
That part of Government Lot 3, Section 15, Township 140 North, Range 26 West, Cass County, Minnesota described as follows, to-wit: All that part of said Lot 3 lying and being South of line beginning at a point on the East line of said Lot 3, a distance of 750.00 feet South from the Northeast corner of said Lot 3 and running thence South 88 degrees 48 minutes 30 seconds West parallel to the north line of said Lot 3 a distance of 1,520.25 feet to an iron monument; thence South 78 degrees 06 minutes West a distance of 190 feet, more or less, to the shoreline of Big Thunder Lake; and lying and being North of the South 800.00 feet of said Government Lot 3.

SOUTH TRACT
The North 100.00 feet of the South 800.00 feet of Government Lot 3, Section 15, Township 140 North, Range 26 West, Cass County, Minnesota.

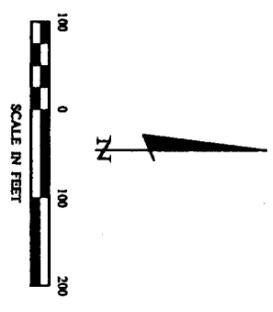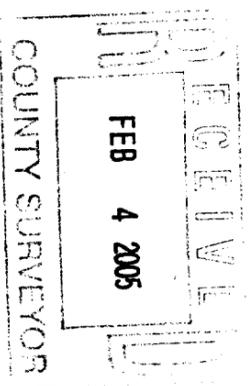

- DENOTES MONUMENT FOUND
 - DENOTES IRON MONUMENT SET MARKED BY LICENSE NO. 21567
 - DENOTES EXISTING WELL
 - ▲ DENOTES EXISTING SEPTIC VENT
- ORIENTATION OF THIS BEARING SYSTEM IS BASED ON THE NORTH LINE OF GOVERNMENT LOT 3 TO HAVE AN ASSUMED BEARING OF N 88° 48' 30" E.

CERTIFICATE OF SURVEY CHARLES TOWNSEND 3749 STATE 6 NE REMER, MN 56672	PROJ. NO. DRG	COMPUTER 052010	DATE 1/25/05	DATE 1/25/05	BY [Signature]	Landecker & Associates, Inc. Engineering • Surveying • Planning Walker, MN 56484 Phone: 1-218-547-1296 Fax: 1-218-547-2272
	CHECKED BY: TLF	FIELD BOOK: 800K 228 PG. 24	SCALE: 1" = 100'	HORIZ. DATE 1/25/05	VERT. DATE 1/25/05	