


Woodrow

PLAT OF SURVEY

PART OF LOT 21, BLOCK 1, PLAT OF KNOTTY KNOLL ACRES
VACATED PORTION OF PINE DRIVE, PLAT OF KNOTTY KNOLL ACRES
PART OF GOV'T. LOT 4, SEC. 24, T. 140 N., R. 29 W.
PART OF GOV'T. LOT 1, SEC. 23, T. 140 N., R. 29 W.

24-140-29
23-140-29

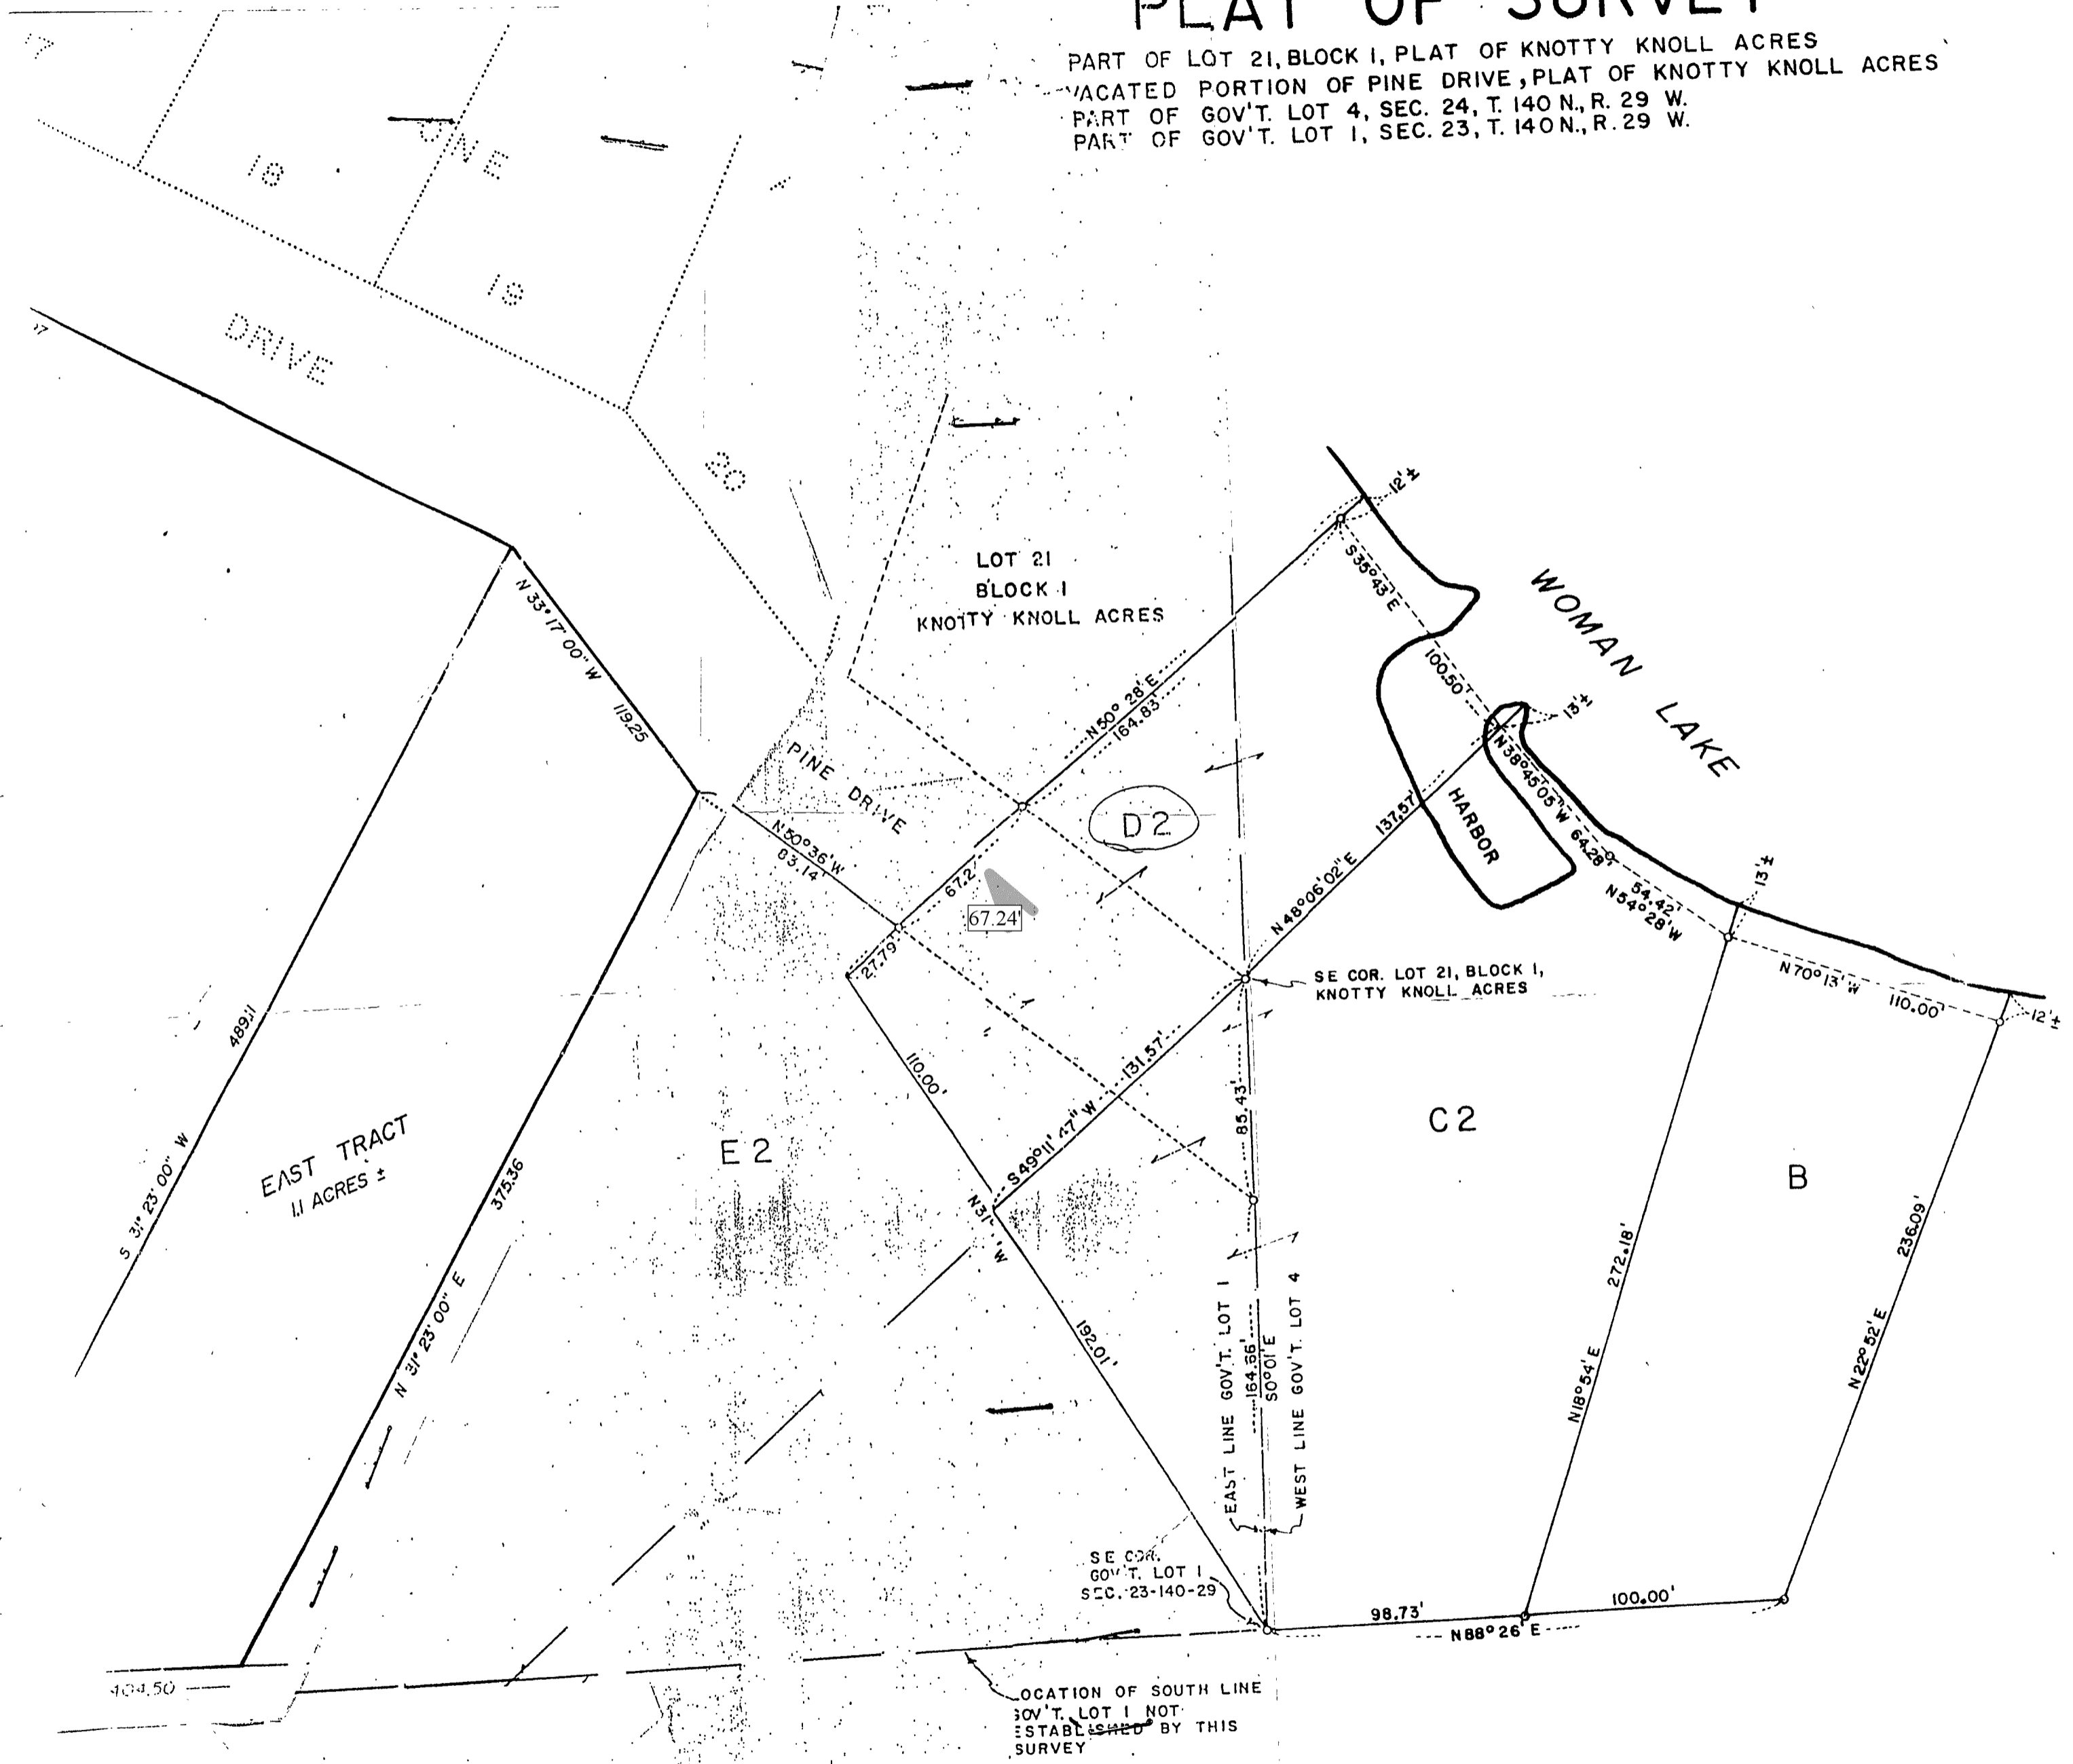

SCALE: 1 INCH = 50 FEET
o = IRON PIPE MONUMENT

NOTE: THIS DRAWING SUPERSEDES
DRAWING DATED MAY 24, 1976

I hereby certify that this survey plan, or
report thereon, was made by me or under my
direction and that I am a duly licensed sur-
veyor of the State of Minnesota.
R. F. Schneider

Date: May 25, 1977. Reg. No. 5740

R. F. SCHNEIDER
L.S. PROFESSIONAL SURVEYOR
MINN. REG. NO. 5740