

CERTIFICATE OF SURVEY


LOT 5, BLOCK ONE, REHM'S ESTATES, CASS COUNTY, MINNESOTA

For: Rick Miller
8717 Sandro Road
Bloomington, MN. 55438

N




1"=50'

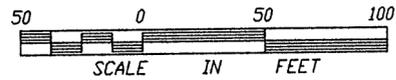

- DENOTES FOUND IRON MONUMENT
- DENOTES IRON MONUMENT SET MARKED BY REGISTRATION NO. 21367
- DENOTES SOIL BORING HOLE

ORIENTATION OF THIS BEARING SYSTEM IS BASED ON THE NORTH LINE OF LOT 5, BLOCK ONE, AND IS ASSUMED TO BEAR N 61°11'30" W

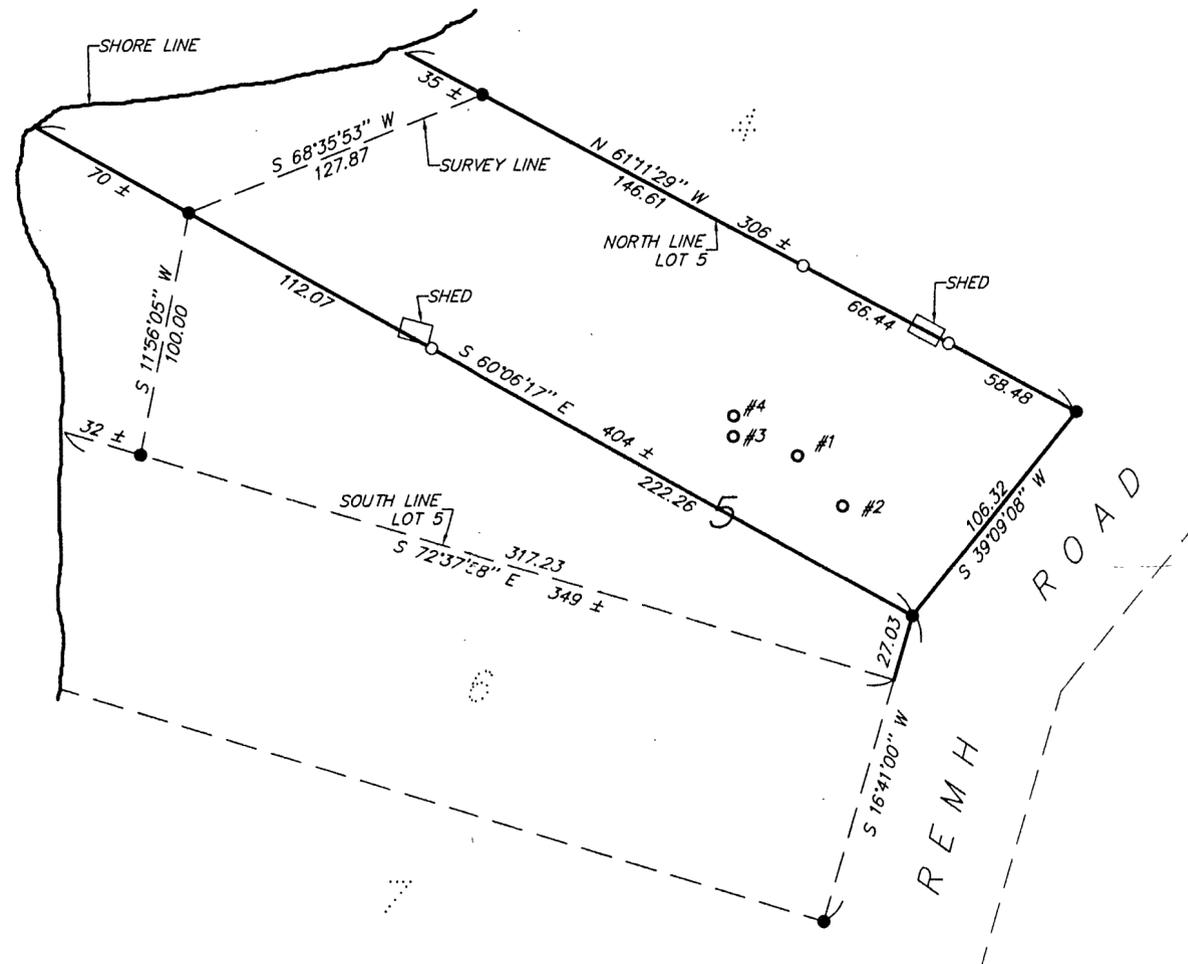

I HEREBY CERTIFY THAT THIS SURVEY, PLAN, SPECIFICATION OR REPORT WAS PREPARED BY ME OR UNDER MY DIRECT SUPERVISION AND THAT I AM A DULY LICENSED ENGINEER OR LAND SURVEYOR UNDER THE LAWS OF THE STATE OF MINNESOTA.

[Signature]
DATE 9/3/96 LIC. NO. 21367

LANDECKER & ASSOCIATES INC.
WALKER, MN. 56484
PHONE 218-547-1296
PLANNING ENGINEERING SURVEYING

PRG. MGR. TLF	DATE 9/3/96	REVISIONS	COMPUTER 3688-1
CHECKED BY <i>[Signature]</i>	SCALE		BOOK PG.
DRAWN BY MRS	HORIZ. 1"=50'		FILE NO. V0368-1
	VERT. NONE		SHEET 1 OF 1