
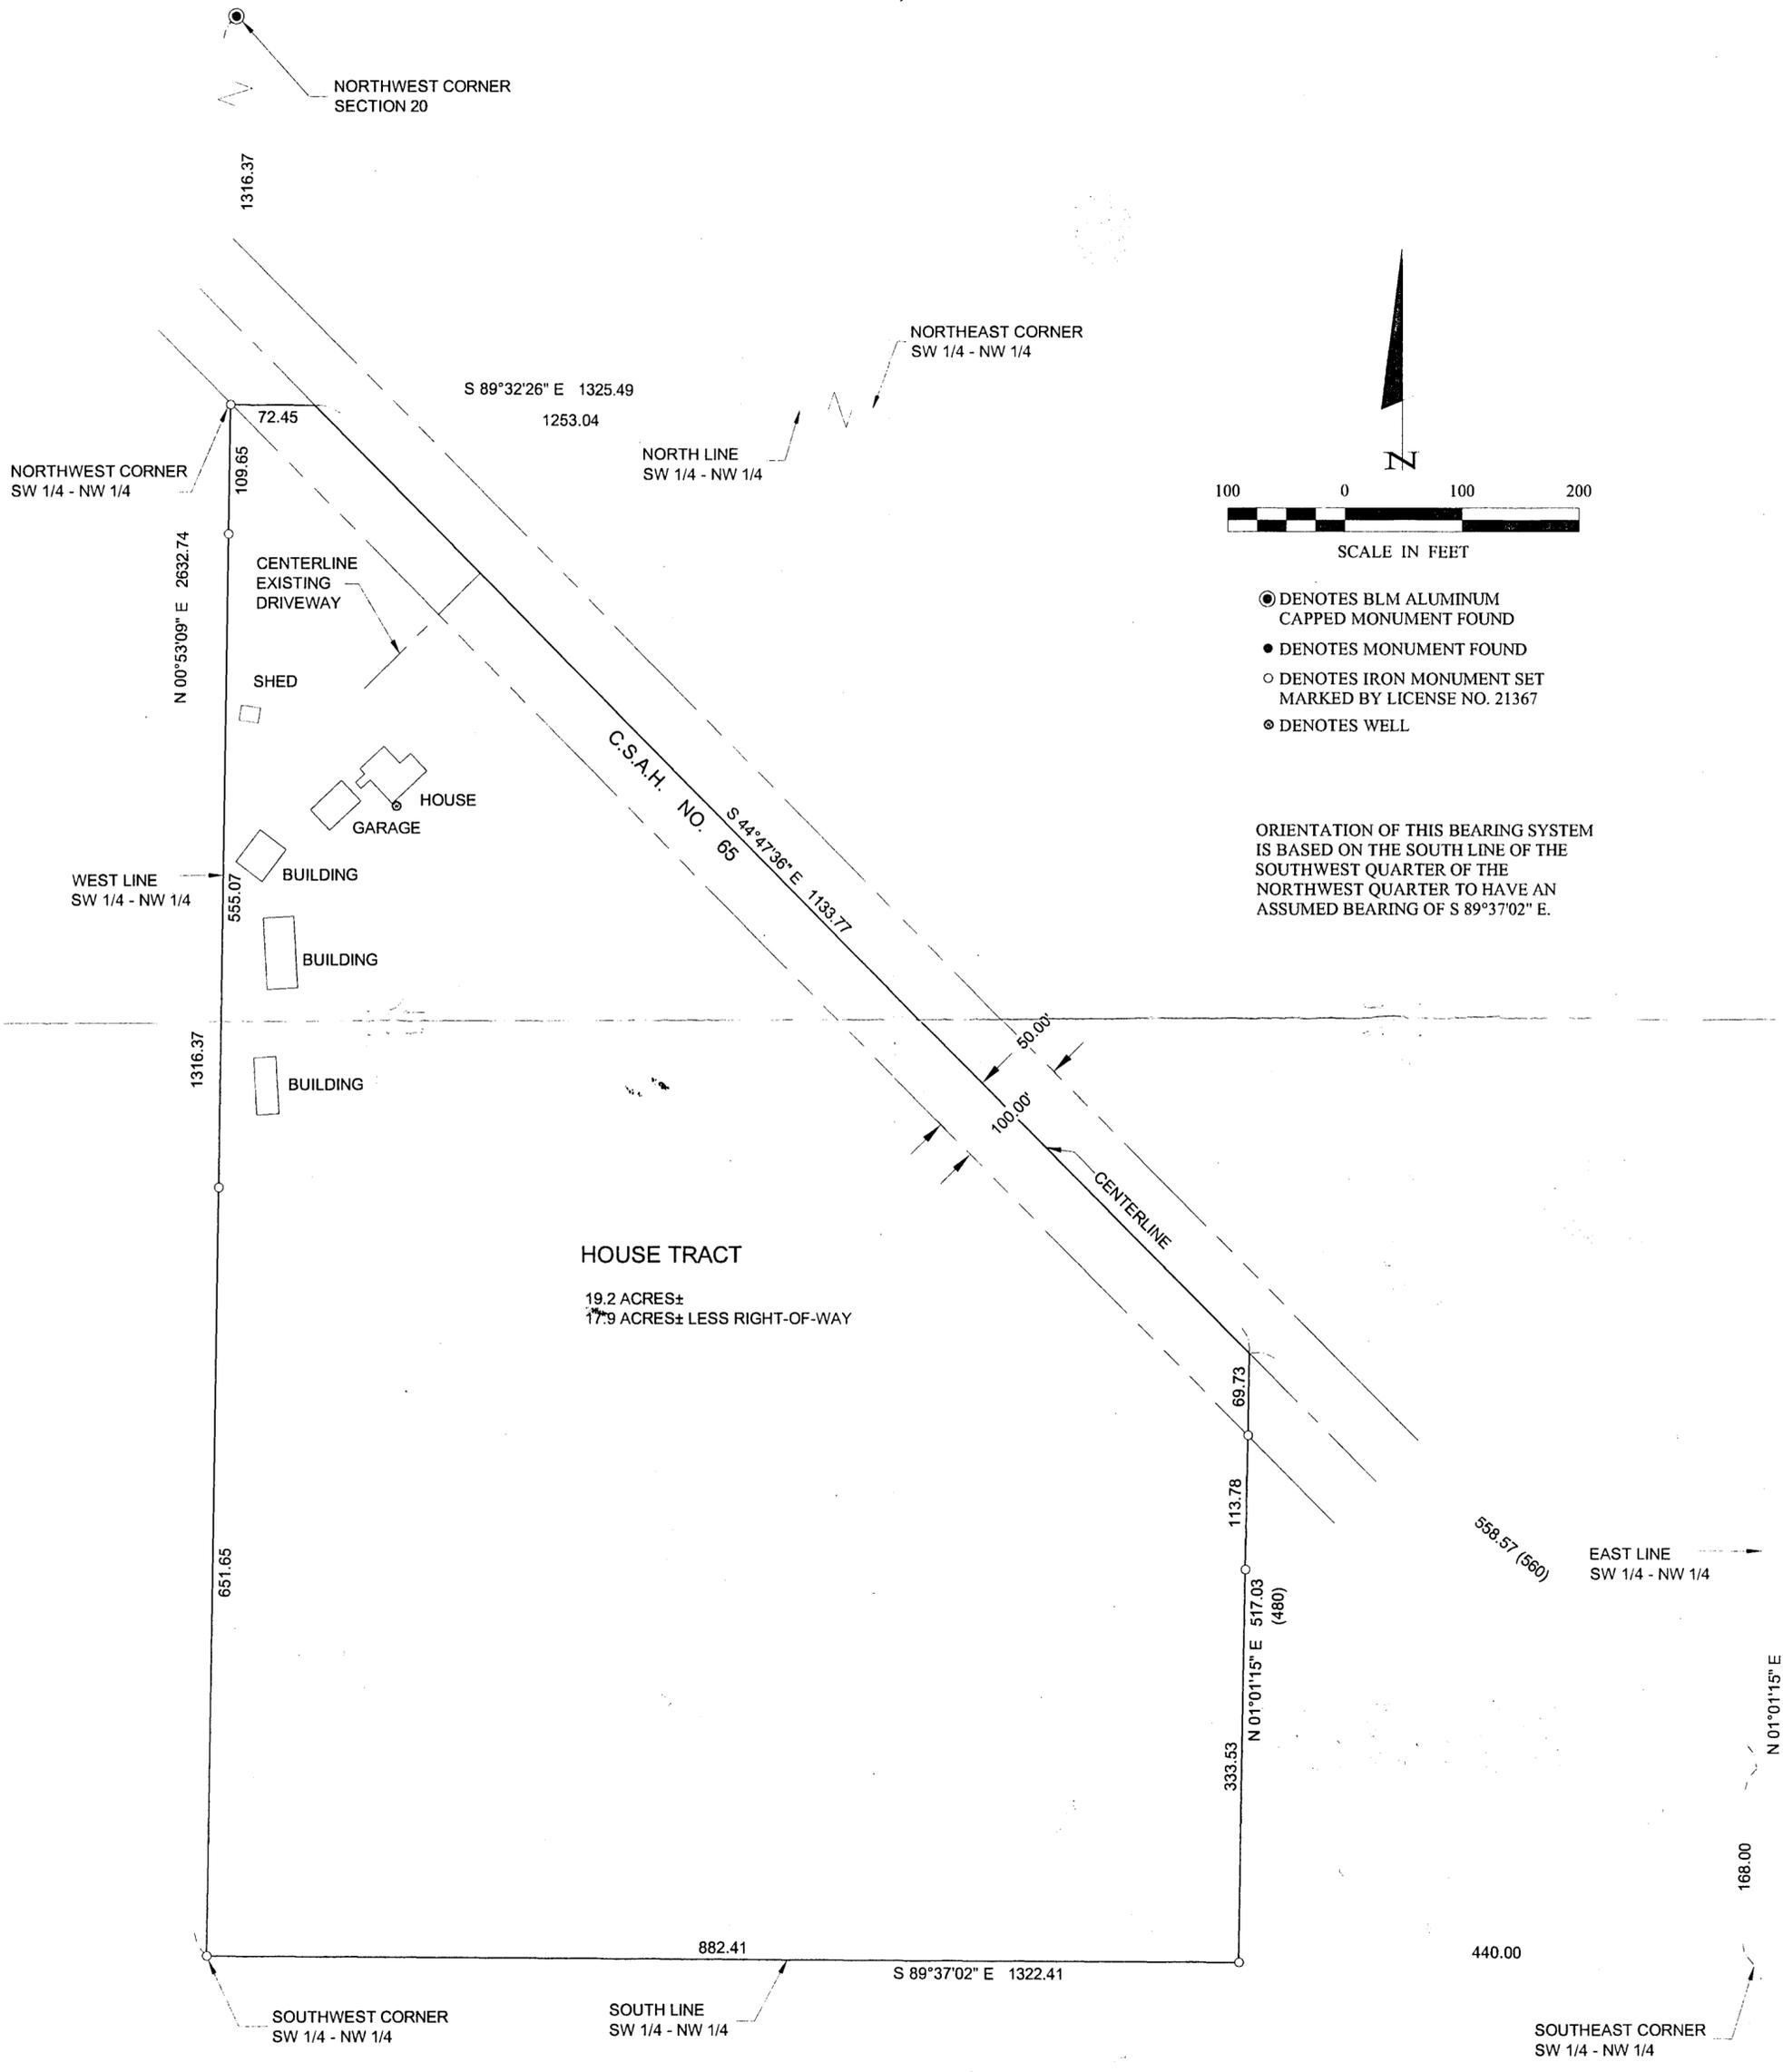


CERTIFICATE OF SURVEY

PART OF THE SOUTHWEST QUARTER OF THE NORTHWEST QUARTER,
SECTION 20, TOWNSHIP 143 NORTH, RANGE 25 WEST,
CASS COUNTY, MINNESOTA

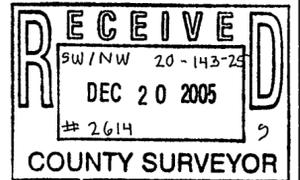

- DENOTES BLM ALUMINUM CAPPED MONUMENT FOUND
- DENOTES MONUMENT FOUND
- DENOTES IRON MONUMENT SET MARKED BY LICENSE NO. 21367
- ⊙ DENOTES WELL

ORIENTATION OF THIS BEARING SYSTEM IS BASED ON THE SOUTH LINE OF THE SOUTHWEST QUARTER OF THE NORTHWEST QUARTER TO HAVE AN ASSUMED BEARING OF S 89°37'02" E.

140	CERTIFICATE OF SURVEY	PROJ. MGR. DRG	COMPUTER: 042329	DATE: 12/16/04	REVISIONS	I HEREBY CERTIFY THAT THIS SURVEY, PLAN, SPECIFICATION, OR REPORT WAS PREPARED BY ME OR UNDER MY DIRECT SUPERVISION AND THAT I AM A DULY LICENSED PROFESSIONAL ENGINEER OR LAND SURVEYOR UNDER THE LAWS OF THE STATE OF MINNESOTA.	
	MARLYN AND IONE BOOR 7511 COUNTY ROAD 65 NE DEER RIVER, MN 56636	CHECKED BY: TLF	FIELD BOOK: BOOK 227 PG. 1	SCALE: HORZ. 1"=100'	DATE		DESCRIPTION
		DRAWN BY: TRJ	FILE NO: 042329	VERT. NONE			

Landecker & Associates, Inc.
Engineering • Surveying • Planning
Walker, MN 56484
Phone: 1-218-547-1396 Fax: 1-218-547-2272