
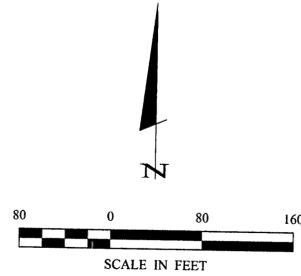


CERTIFICATE OF SURVEY

PART OF THE NORTHEAST QUARTER OF THE NORTHEAST QUARTER,
SECTION 32, TOWNSHIP 143 NORTH, RANGE 31 WEST,
CASS COUNTY, MINNESOTA

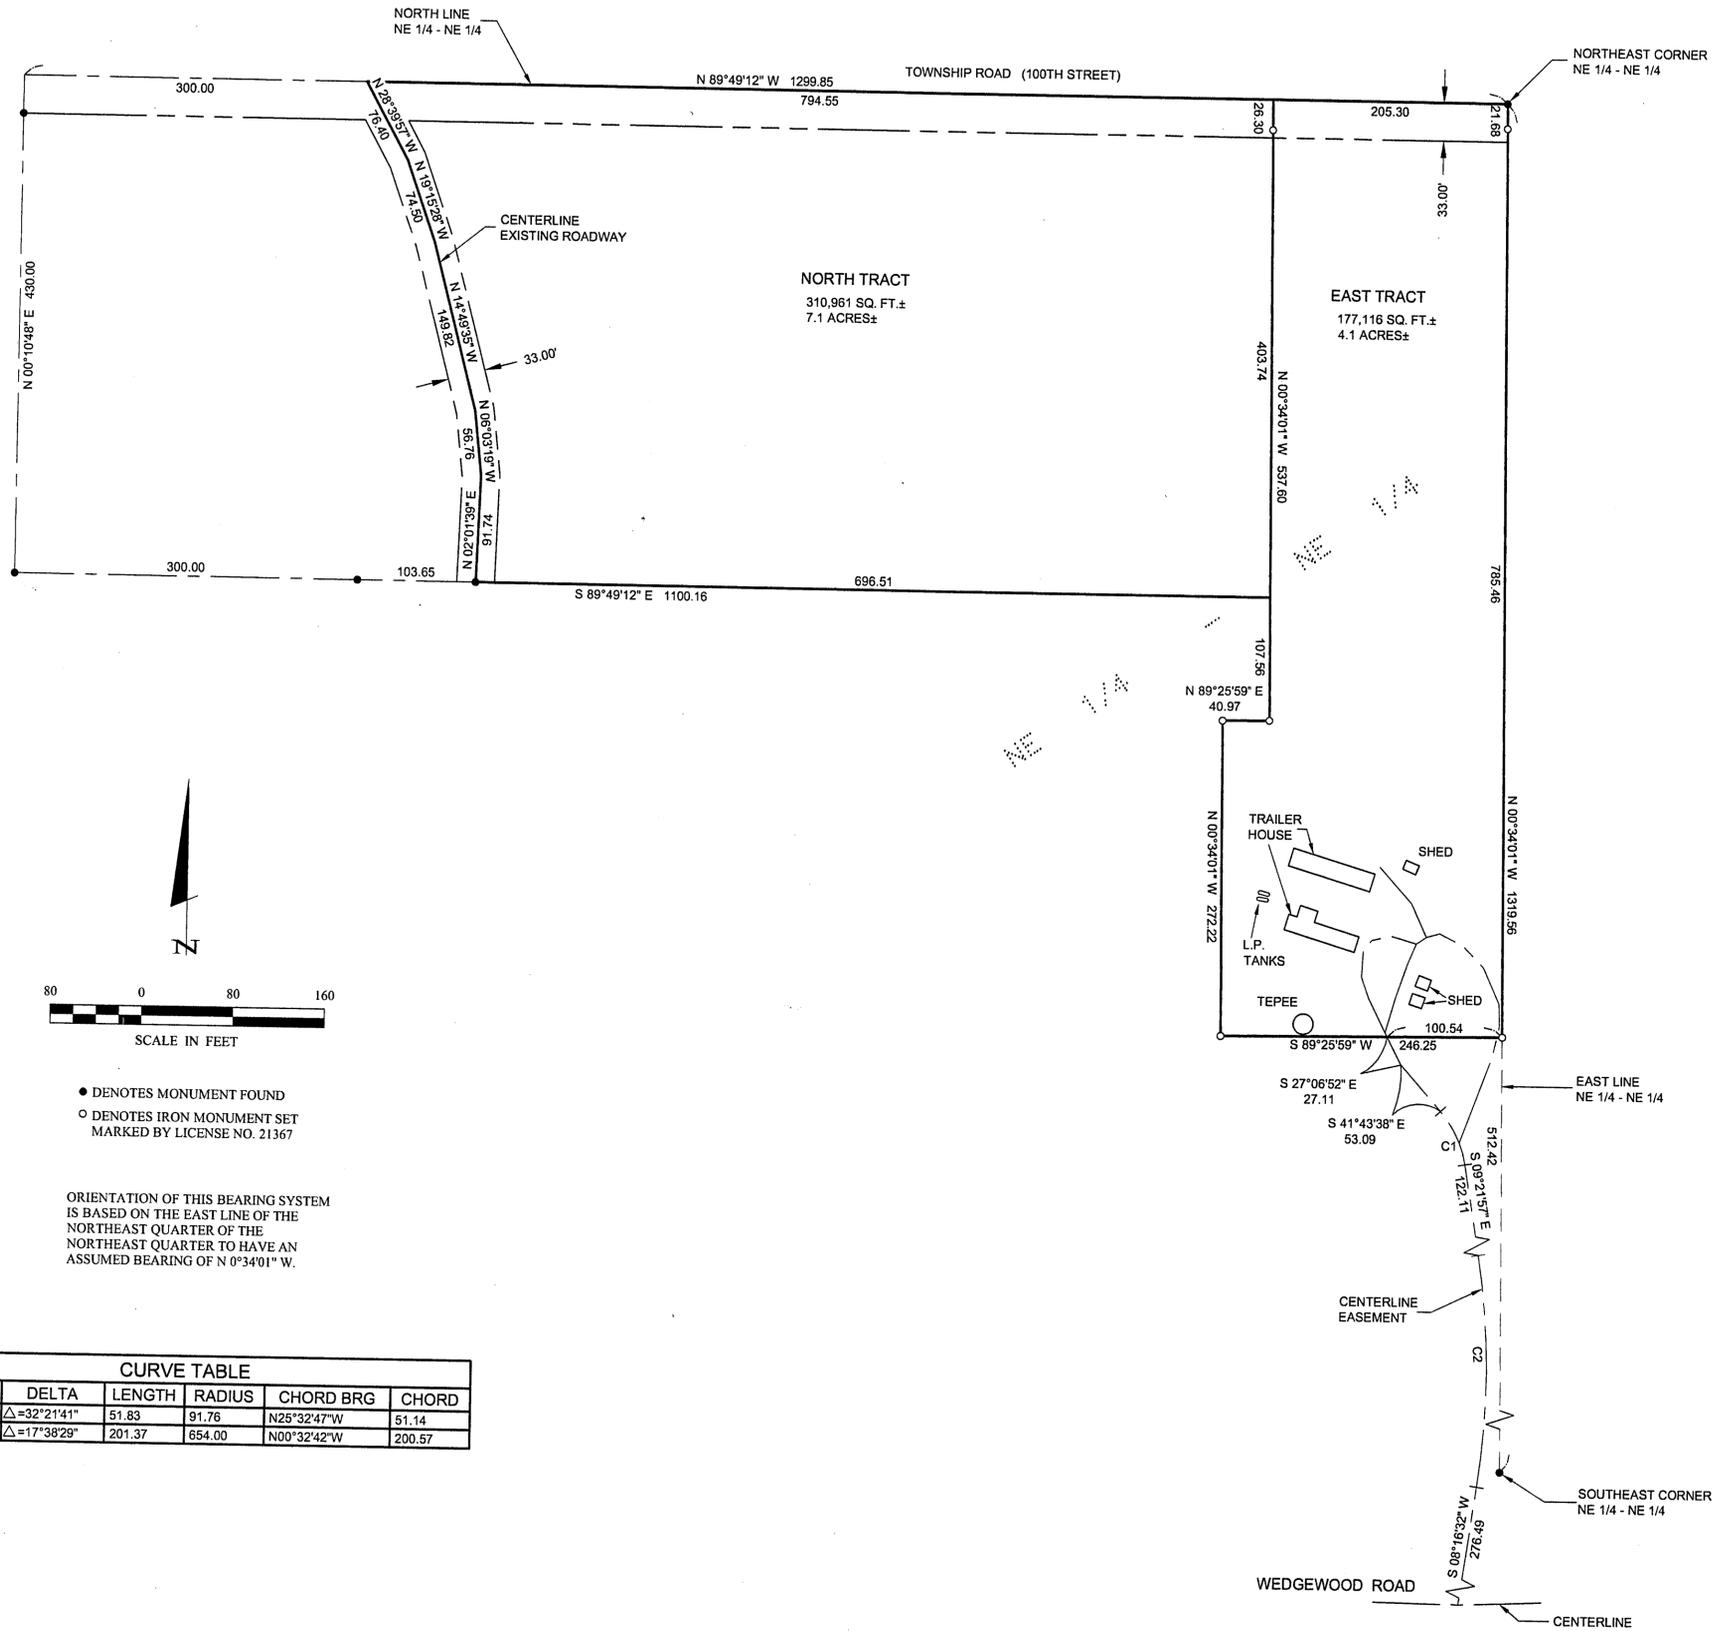

- DENOTES MONUMENT FOUND
- DENOTES IRON MONUMENT SET MARKED BY LICENSE NO. 21367

ORIENTATION OF THIS BEARING SYSTEM IS BASED ON THE EAST LINE OF THE NORTHEAST QUARTER OF THE NORTHEAST QUARTER TO HAVE AN ASSUMED BEARING OF N 0°34'01" W.

CURVE TABLE					
CURVE	DELTA	LENGTH	RADIUS	CHORD BRG	CHORD
C1	Δ=32°21'41"	51.83	91.76	N25°32'47"W	51.14
C2	Δ=17°38'29"	201.37	654.00	N00°32'42"W	200.57

CERTIFICATE OF SURVEY

RICHARD WATSON
P.O. BOX 1605
WALKER, MN 56484

PROJ. MGR. TLF
CHECKED BY: TLF
DRAWN BY: TRJ

COMPUTER: 042326
FIELD BOOK: BOOK 226
BOOK NO: 226
FILE NO: 042326

DATE: 11/12/05
SCALE: HORIZ. 1"=80'
VERT. NONE

REVISIONS

DATE	DESCRIPTION

BY: _____

LANDER & ASSOCIATES, INC.
ENGINEERING, SURVEYING, PLANNING
WALKER, MN 56484
PHONE: 218-547-1296 FAX: 218-547-2372

DATE: 11/12/05

LC. NO. _____