


# SKETCH AND DESCRIPTION

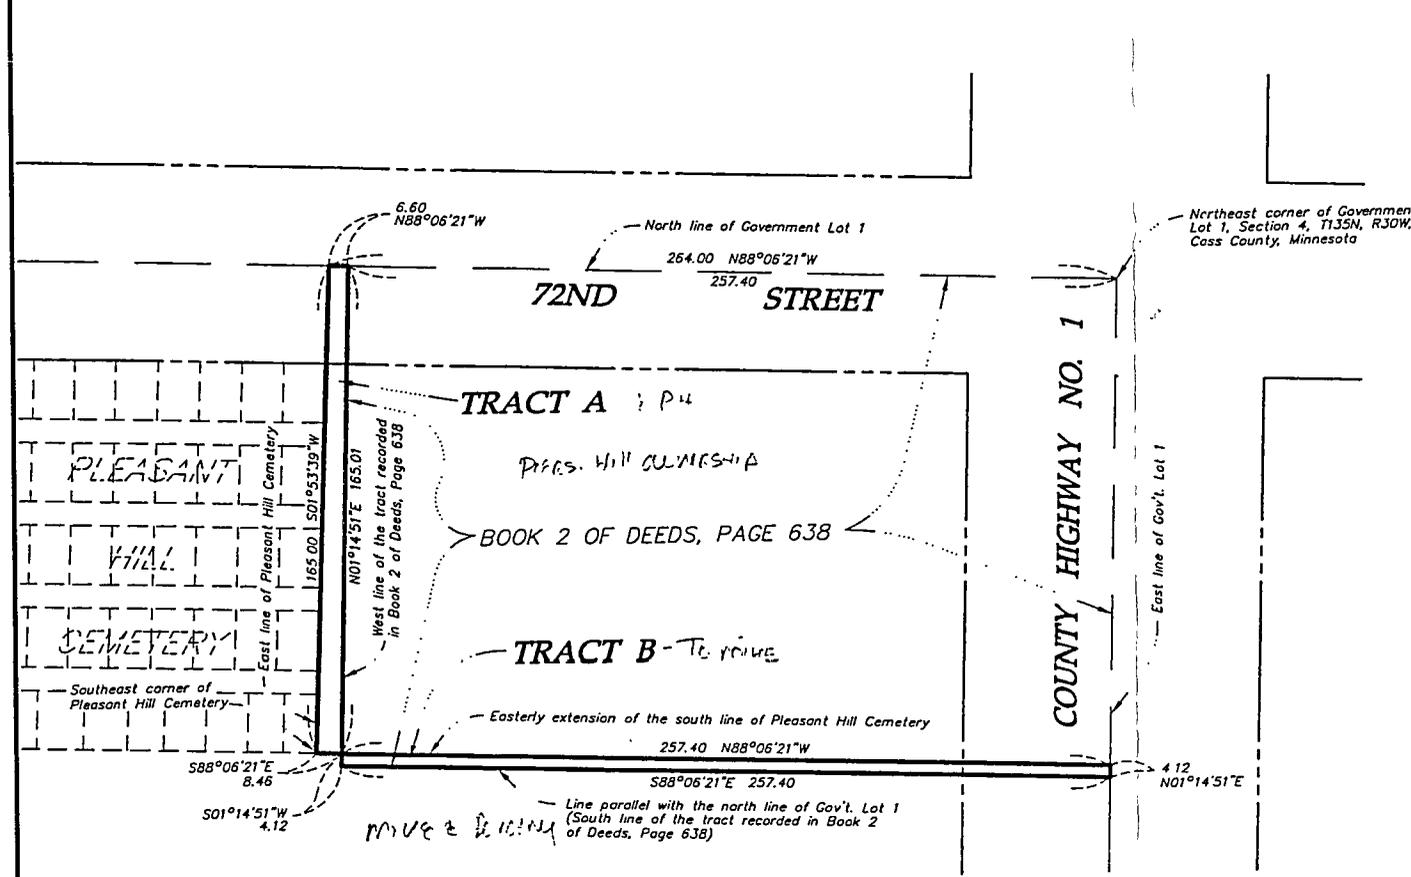

GLI 4-135-30  
 FEB 9 2005  
 #2625

5

Scale: 1" = 50 feet  
 ● Denotes iron monument found  
 ○ Denotes iron monument set  
 Bearings based on assumed datum.

I hereby certify that this survey was prepared by me or under my direct supervision and that I am a duly Licensed Land Surveyor under the laws of the State of Minnesota.

*Bruce Grivna* 3/23/04  
 Bruce Grivna, R.L.S. Date  
 License No. 17253

**LEGAL DESCRIPTION FOR TRACT A - TO BE DEEDED FROM CAMPBELL TO PLEASANT HILL CEMETERY:**

That part of the Government Lot 1, Section 4, Township 135 North, Range 30 West, Cass County Minnesota described as follows: Commencing at the northeast corner of said Government Lot 1; thence North 88 degrees 06 minutes 21 seconds West, assumed bearing, 264.00 feet along the north line of said Government Lot 1 to the northerly extension of the east line of Pleasant Hill Cemetery, according to the record plat thereof; thence South 01 degree 53 minutes 39 seconds West 165.00 feet along said extended line and along said east line of Pleasant Hill Cemetery to the southeast corner of said Pleasant Hill Cemetery; thence South 88 degrees 06 minutes 21 seconds East 8.46 feet along the easterly extension of the south line of said Pleasant Hill Cemetery to the west line of the tract recorded in Book 2 of Deeds, Page 638; thence North 01 degree 14 minutes 51 seconds West 165.01 feet along said west line of the tract recorded in Book 2 of Deeds, Page 638 to the north line of said Government lot 1; thence North 88 degrees 06 minutes 21 seconds West 6.60 feet along said north line of Government Lot 1 to the point of beginning.

**LEGAL DESCRIPTION FOR TRACT B - TO BE DEEDED FROM PLEASANT HILL CEMETERY TO CAMPBELL:**

That part of Government Lot 1 Section 4, Township 135 North, Range 30 West, Cass County Minnesota recorded in Book 2 of Deeds, Page 638 which lies south of the easterly extension of the south line of Pleasant Hill Cemetery, according to the record plat thereof.

REQUESTED BY:

## PLEASANT HILL CEMETERY

**Westwood Professional Services, Inc.**  
 411 Laurel Street  
 Brainerd, MN 56401  
 Phone: (218) 829-1751 Fax: (218) 829-4733

---

Drawn by: KPM Date: 3/25/04 Job No: 20017597