



CERTIFICATE OF SURVEY

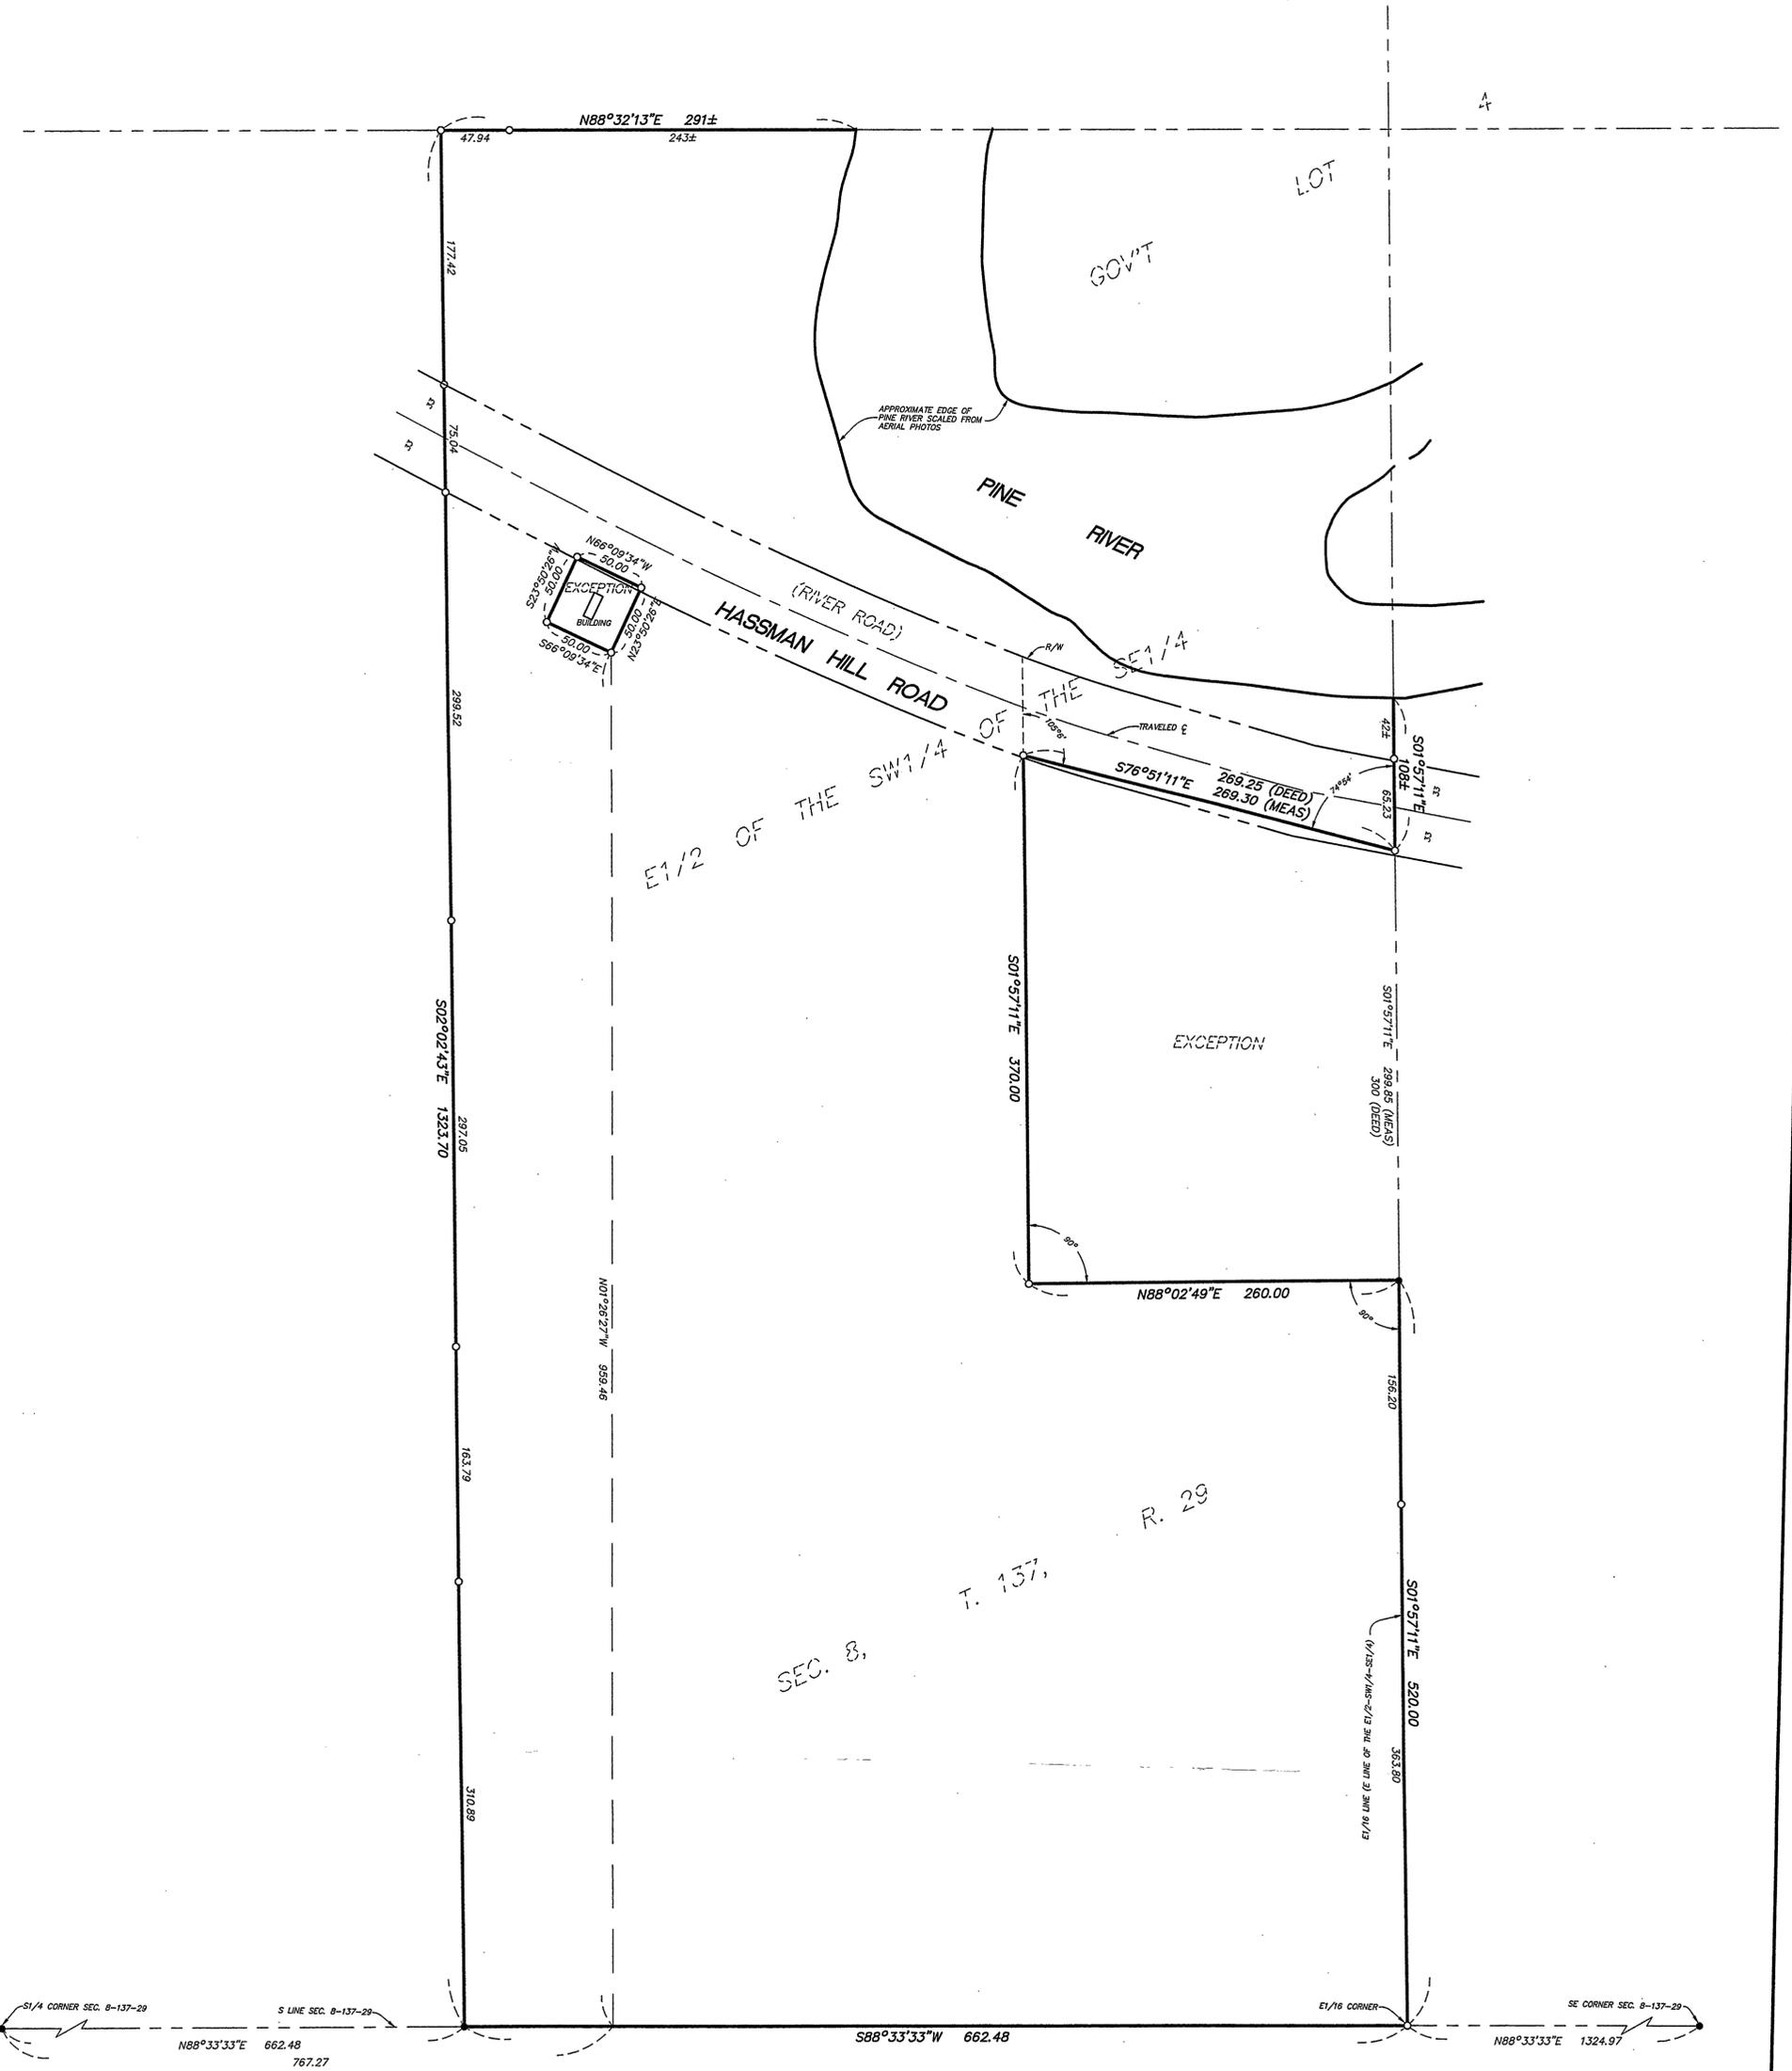


LEGAL DESCRIPTION: PER CERTIFICATE OF TITLE NO. 4067

The East One-Half of the Southwest Quarter of the Southeast Quarter (E1/2 of SW1/4 SE1/4) of Section 8, Township 137, Range 29. EXCEPTING therefrom the following described tract: Commencing at the East 1/16 corner iron monument on the South line of Section 8; thence North on the East 1/16 line 520 feet to the point of beginning; thence deflect right 90 degrees 370 feet; thence deflect right 90 degrees 260 feet; thence deflect right 105 degrees 6 minutes 269.25 feet, along the Southerly line of said road to a iron monument. Thence deflect right 74 degrees 54 minutes 300 feet to the point of beginning. Containing two (2) acres more or less. ALSO EXCEPTING therefrom that portion previously conveyed to the Northwestern Bell Telephone Company, described as follows: That part of the SW1/4 of the SE1/4 of Section 8, Township 137, Range 29, West of the Fifth principal meridian in Cass County, Minnesota, described as follows: Commencing at the iron monument at the South Quarter corner of said Section 8; thence North 88 degrees 33 minutes 33 seconds East, assumed bearing, 767.27 feet along the South line of said Section 8; thence North 01 degrees 26 minutes 27 seconds West 959.46 feet to a 1/2 inch iron pipe, the point of beginning; thence North 23 degrees 50 minutes 26 seconds East 50 feet to a 1/2 inch iron pipe; thence north 66 degrees 09 minutes 34 seconds West 50 feet to a 1/2 inch iron pipe; thence south 23 degrees 50 minutes 26 seconds West 50 feet to a 1/2 inch iron pipe; thence south 66 degrees 09 minutes 34 seconds East 50 feet to the point of beginning.

GRAPHIC SCALE

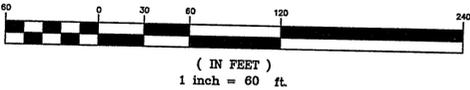

- Denotes Set Iron Monument Capped RLS 17253
- Denotes Found Iron Monument

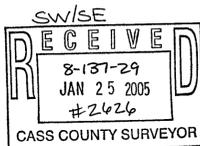

Prepared By:
Westwood Professional Services, Inc.
 411 Laurel Street
 Brainerd, MN 56401
 Phone: (218) 829-1751 Fax: (218) 829-4733

I hereby certify that this survey was prepared by me or under my direct supervision and that I am a duly Licensed LAND SURVEYOR under the laws of the State of Minnesota.

 Bruce Gryns
 Date: 1/6/05 License No. 17253

Crew: PH/A
 Check: BWG
 Drawn: CDH
 Record Drawing by/date:

Prepared for:

LORETTA NOVAK

Part of Section 8, T137, R29,
 Cass County, MN.