


CERTIFICATE OF SURVEY


PART OF GOVERNMENT LOT 4,
SECTION 13, TOWNSHIP 140 NORTH, RANGE 32 WEST,
HUBBARD COUNTY, MINNESOTA

CRYSTAL LAKE

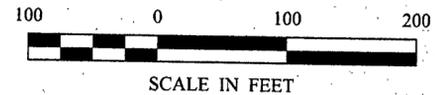

- DENOTES HUBBARD COUNTY CAST IRON MONUMENT FOUND
- DENOTES MONUMENT FOUND
- DENOTES IRON MONUMENT SET MARKED BY LICENSE No. 21367
- DE DENOTES EXISTING ELECTRIC METER

ORIENTATION OF THIS BEARING SYSTEM IS BASED ON THE SOUTH LINE OF GOVERNMENT LOT 4 TO HAVE AN ASSUMED BEARING OF S 89°26'10" E.

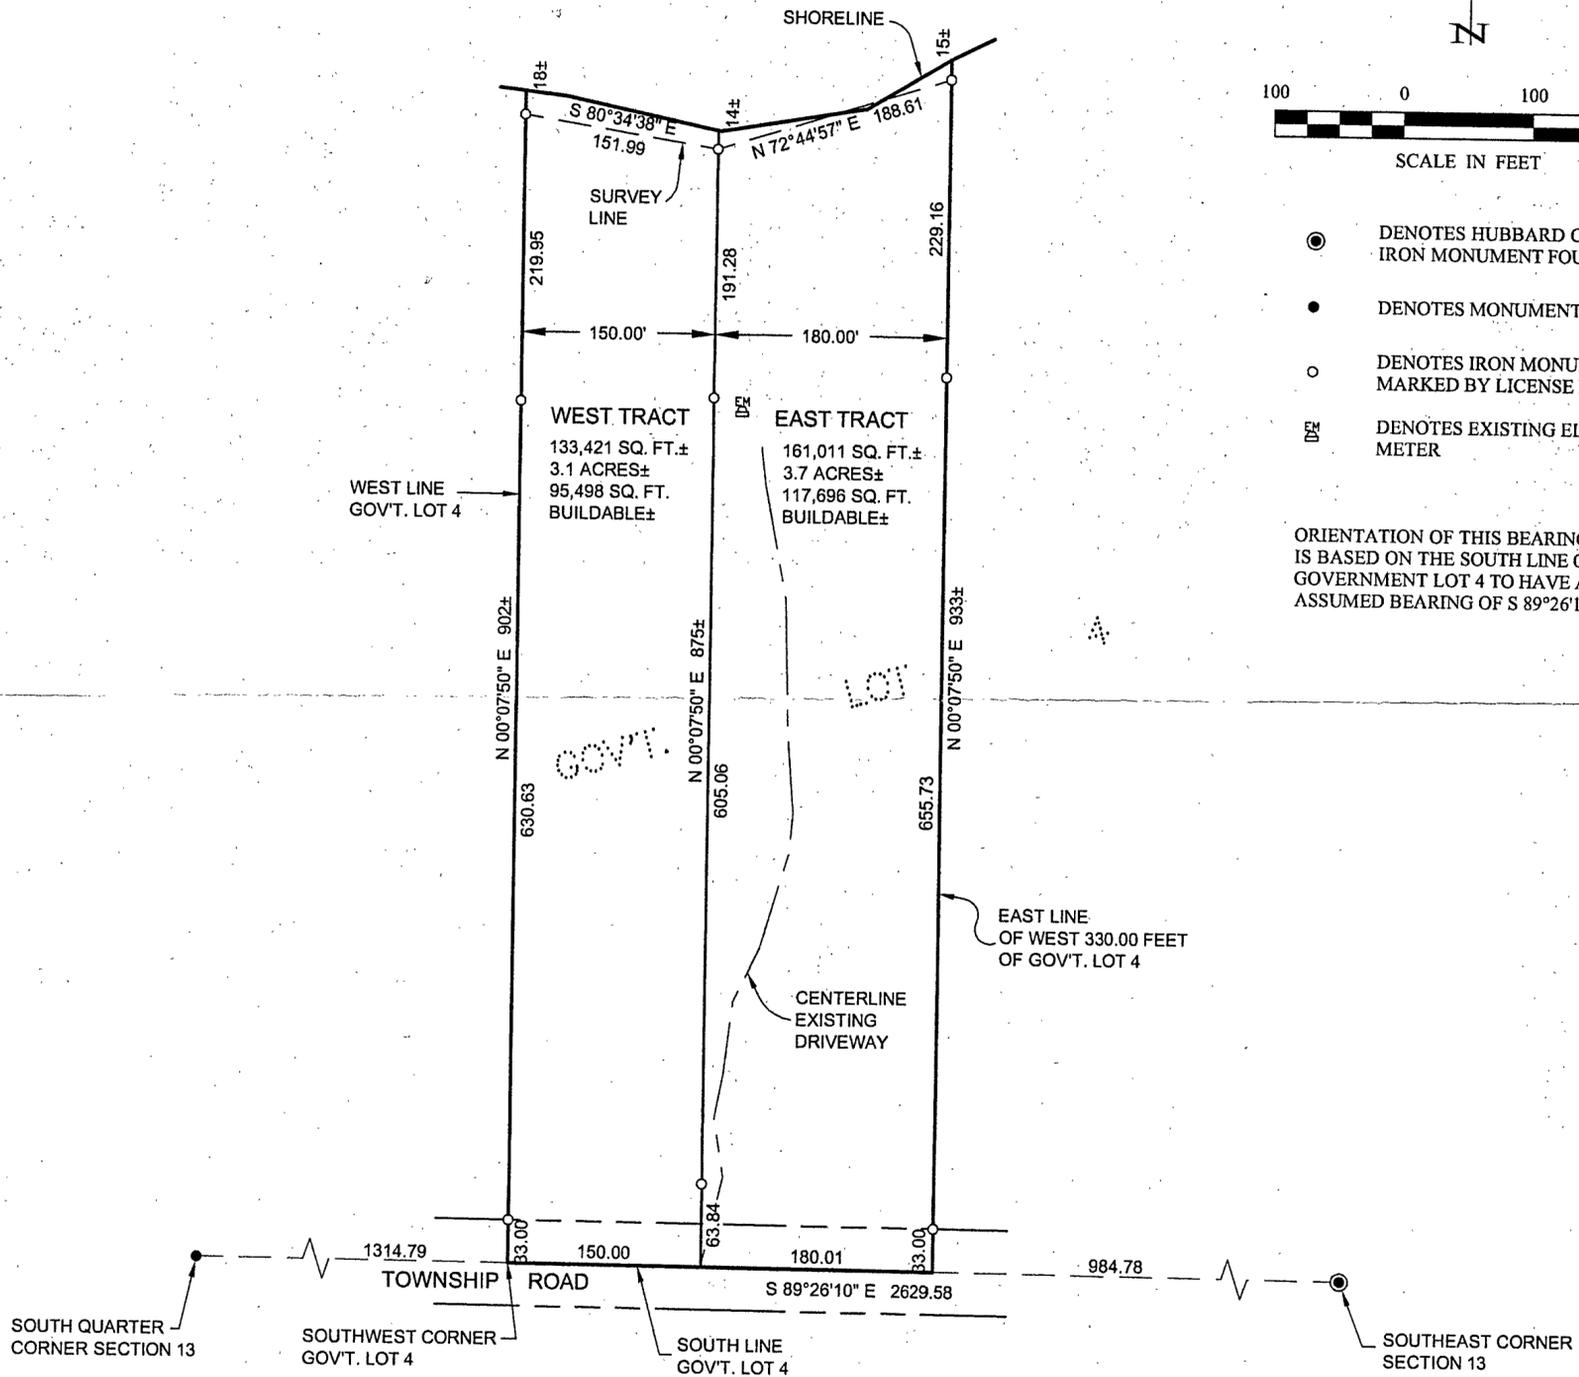


WEST TRACT

The West 150.00 feet of Government Lot 4, Section 13, Township 140 North, Range 32 West, Hubbard County, Minnesota.
Subject to right-of-way of Township Road.
Subject to easements, restrictions and reservations of record.

EAST TRACT

The East 180.00 feet of the West 330.00 feet of Government Lot 4, Section 13, Township 140 North, Range 32 West, Hubbard County, Minnesota.
Subject to right-of-way of Township Road.
Subject to easements, restrictions and reservations of record.

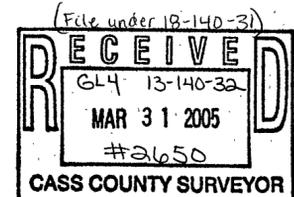

SHEET 1 of 1	CERTIFICATE OF SURVEY			PROJ. MGR. DRG	COMPUTER: 052040	DATE: 3/25/05	REVISIONS DESCRIPTION	HEREBY CERTIFY THAT THIS SURVEY, PLAN, SPECIFICATION, OR REPORT WAS PREPARED BY ME OR UNDER MY DIRECT SUPERVISION AND THAT I AM A DULY LICENSED PROFESSIONAL ENGINEER-LAND SURVEYOR UNDER THE LAWS OF THE STATE OF MINNESOTA. TERRY L. FREEMAN DATE: 3/25/05 LIC. NO. 21367	<p>Landecker & Associates, Inc. Engineering - Surveying - Planning Walker, MN 56484 Phone: 1-218-547-1296 Fax: 1-218-547-2272</p>
	DAVID BOMERSINE 10020 JAMES AVE. NE MONTICELLO, MN 55362	CHECKED BY: TLF	FIELD BOOK: BOOK 230 PG. 35	SCALE: HORZ. 1"=100'	DATE	BY			
	DRAWN BY: TRJ	FILE NO: 052040	VERT. NONE						