
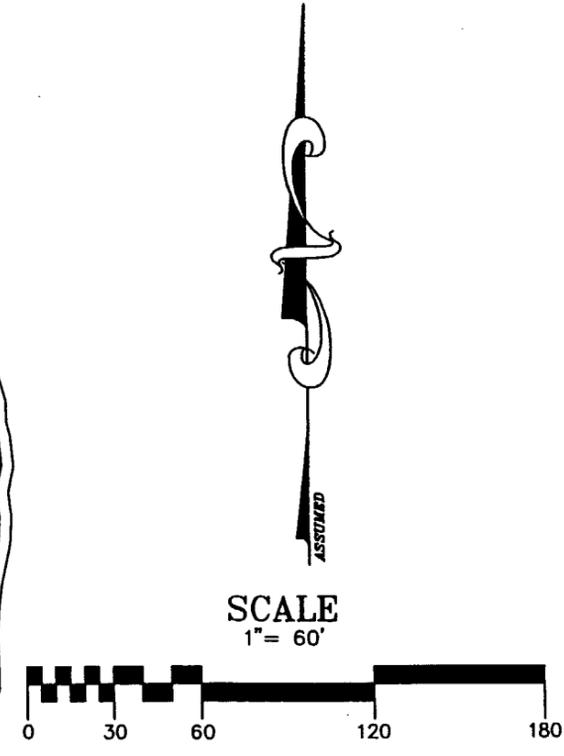


CERTIFICATE OF SURVEY

LEECH
LAKE

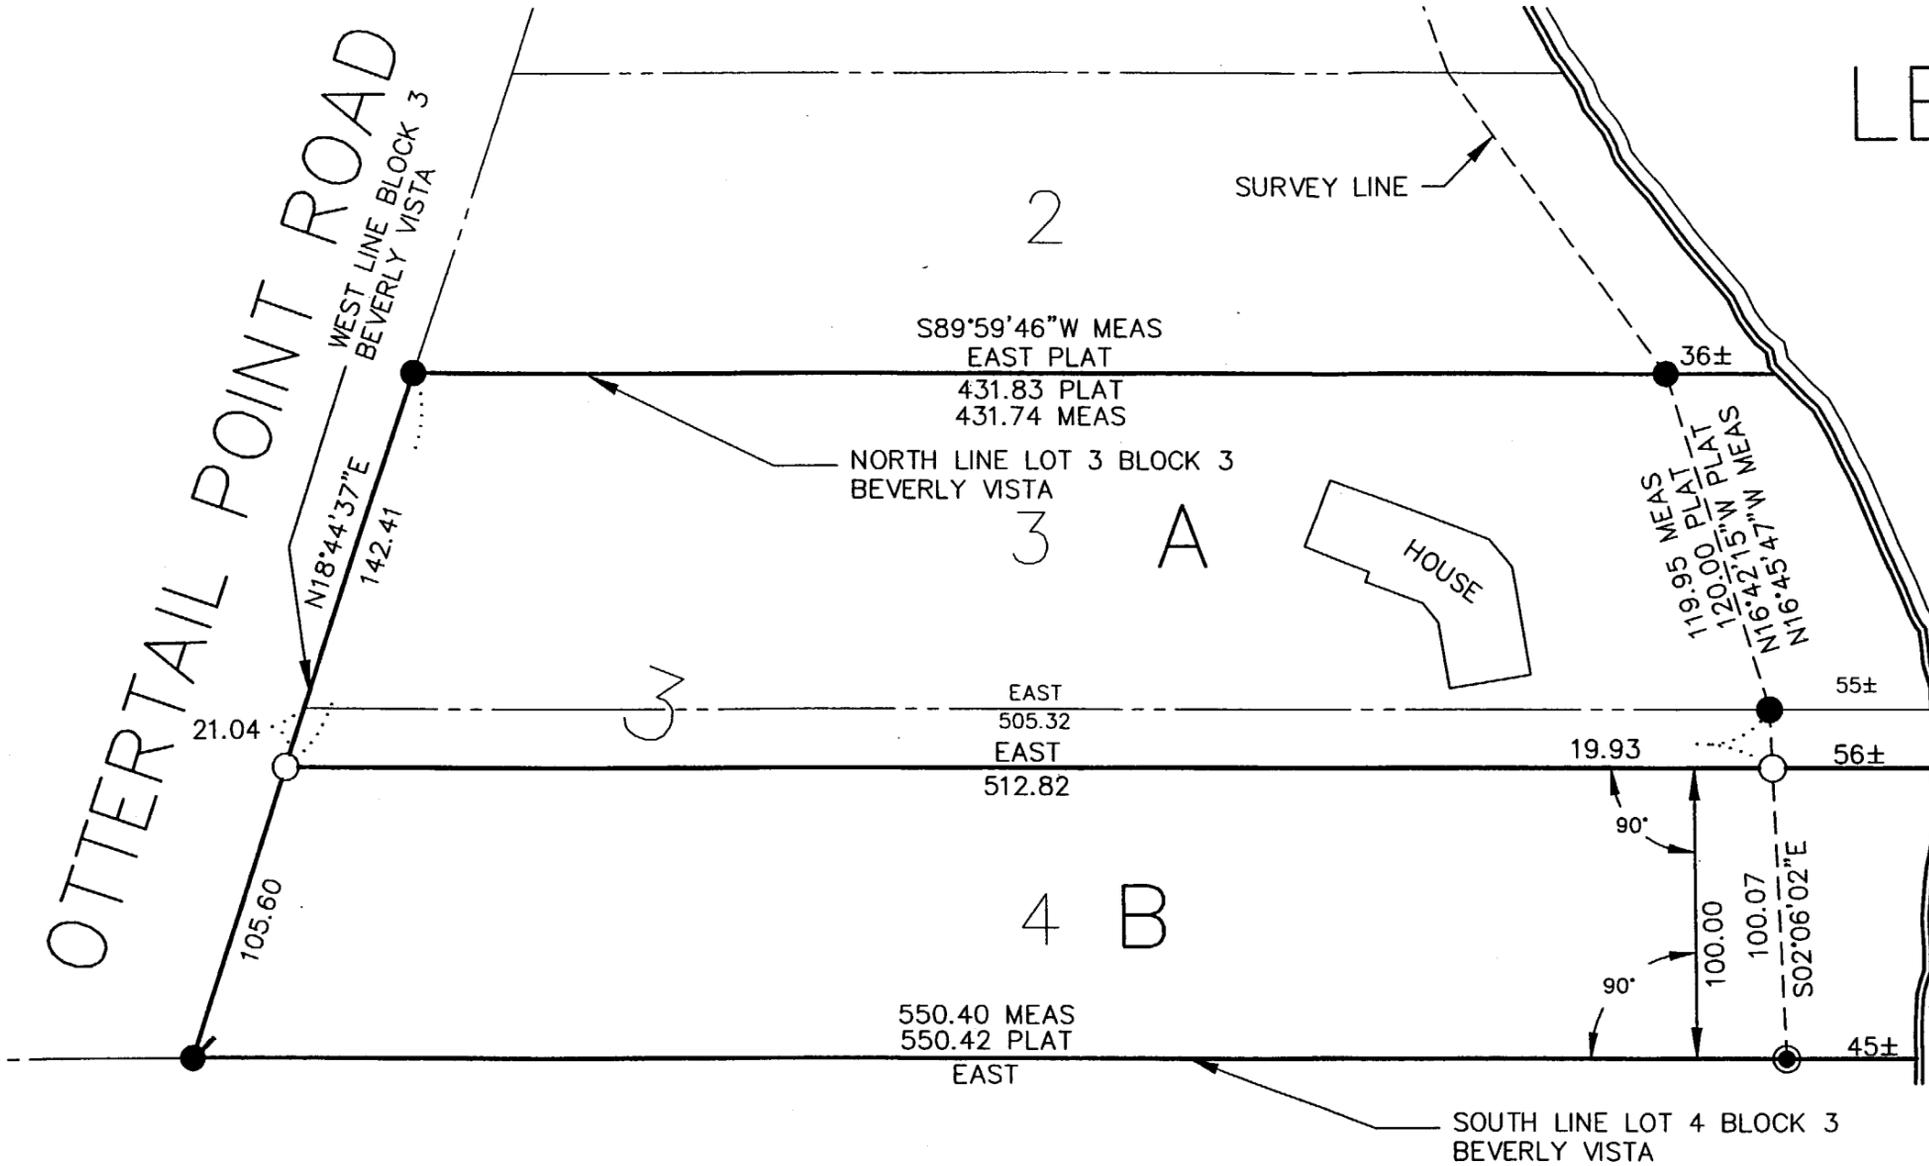

DESCRIPTION A: Lots 3 and 4, Block 3, BEVERLY VISTA, according to the recorded plat thereof on file and of record in the office of the County Recorder, Cass County, Minnesota. Except the south 100 feet of said Lot 4. Subject to easements, restrictions and reservations of record.

DESCRIPTION B: The south 100 feet of Lot 4, Block 3, BEVERLY VISTA, according to the recorded plat thereof on file and of record in the office of the County Recorder, Cass County, Minnesota. Subject to easements, restrictions and reservations of record.

LEGEND

- 1/2" CAPPED IRON PIPE, RLS 15483, SET
- IRON MONUMENT FOUND WITH CAP RLS 17008
- ⊙ GLO MONUMENT INPLACE

Freeberg & Grund, Inc.
CONSULTING ENGINEERS
208 4th ST. NW BEMIDJI, MN 56601
(PHONE) 218-758-9218 (FAX) 218-751-9645 (E-MAIL) fg@poulsbury.com

I HEREBY CERTIFY THAT THIS PLAN, SURVEY OR REPORT WAS PREPARED BY ME OR UNDER MY DIRECT SUPERVISION AND THAT I AM A DULY REGISTERED LAND SURVEYOR UNDER THE LAWS OF THE STATE OF MINNESOTA.

Robert W. Murray
ROBERT W. MURRAY RLS 15483

RECEIVED
APR 4 2005
COUNTY SURVEYOR

JOB NO. 05003
DATE: 03-15-05
SHEET NO.
C-1
1 OF 1