


parcel 34-023-1303

©2005 Westwood Professional Services, Inc.

CERTIFICATE OF SURVEY

RECEIVED
 APR 14 2005
 COUNTY SURVEYOR

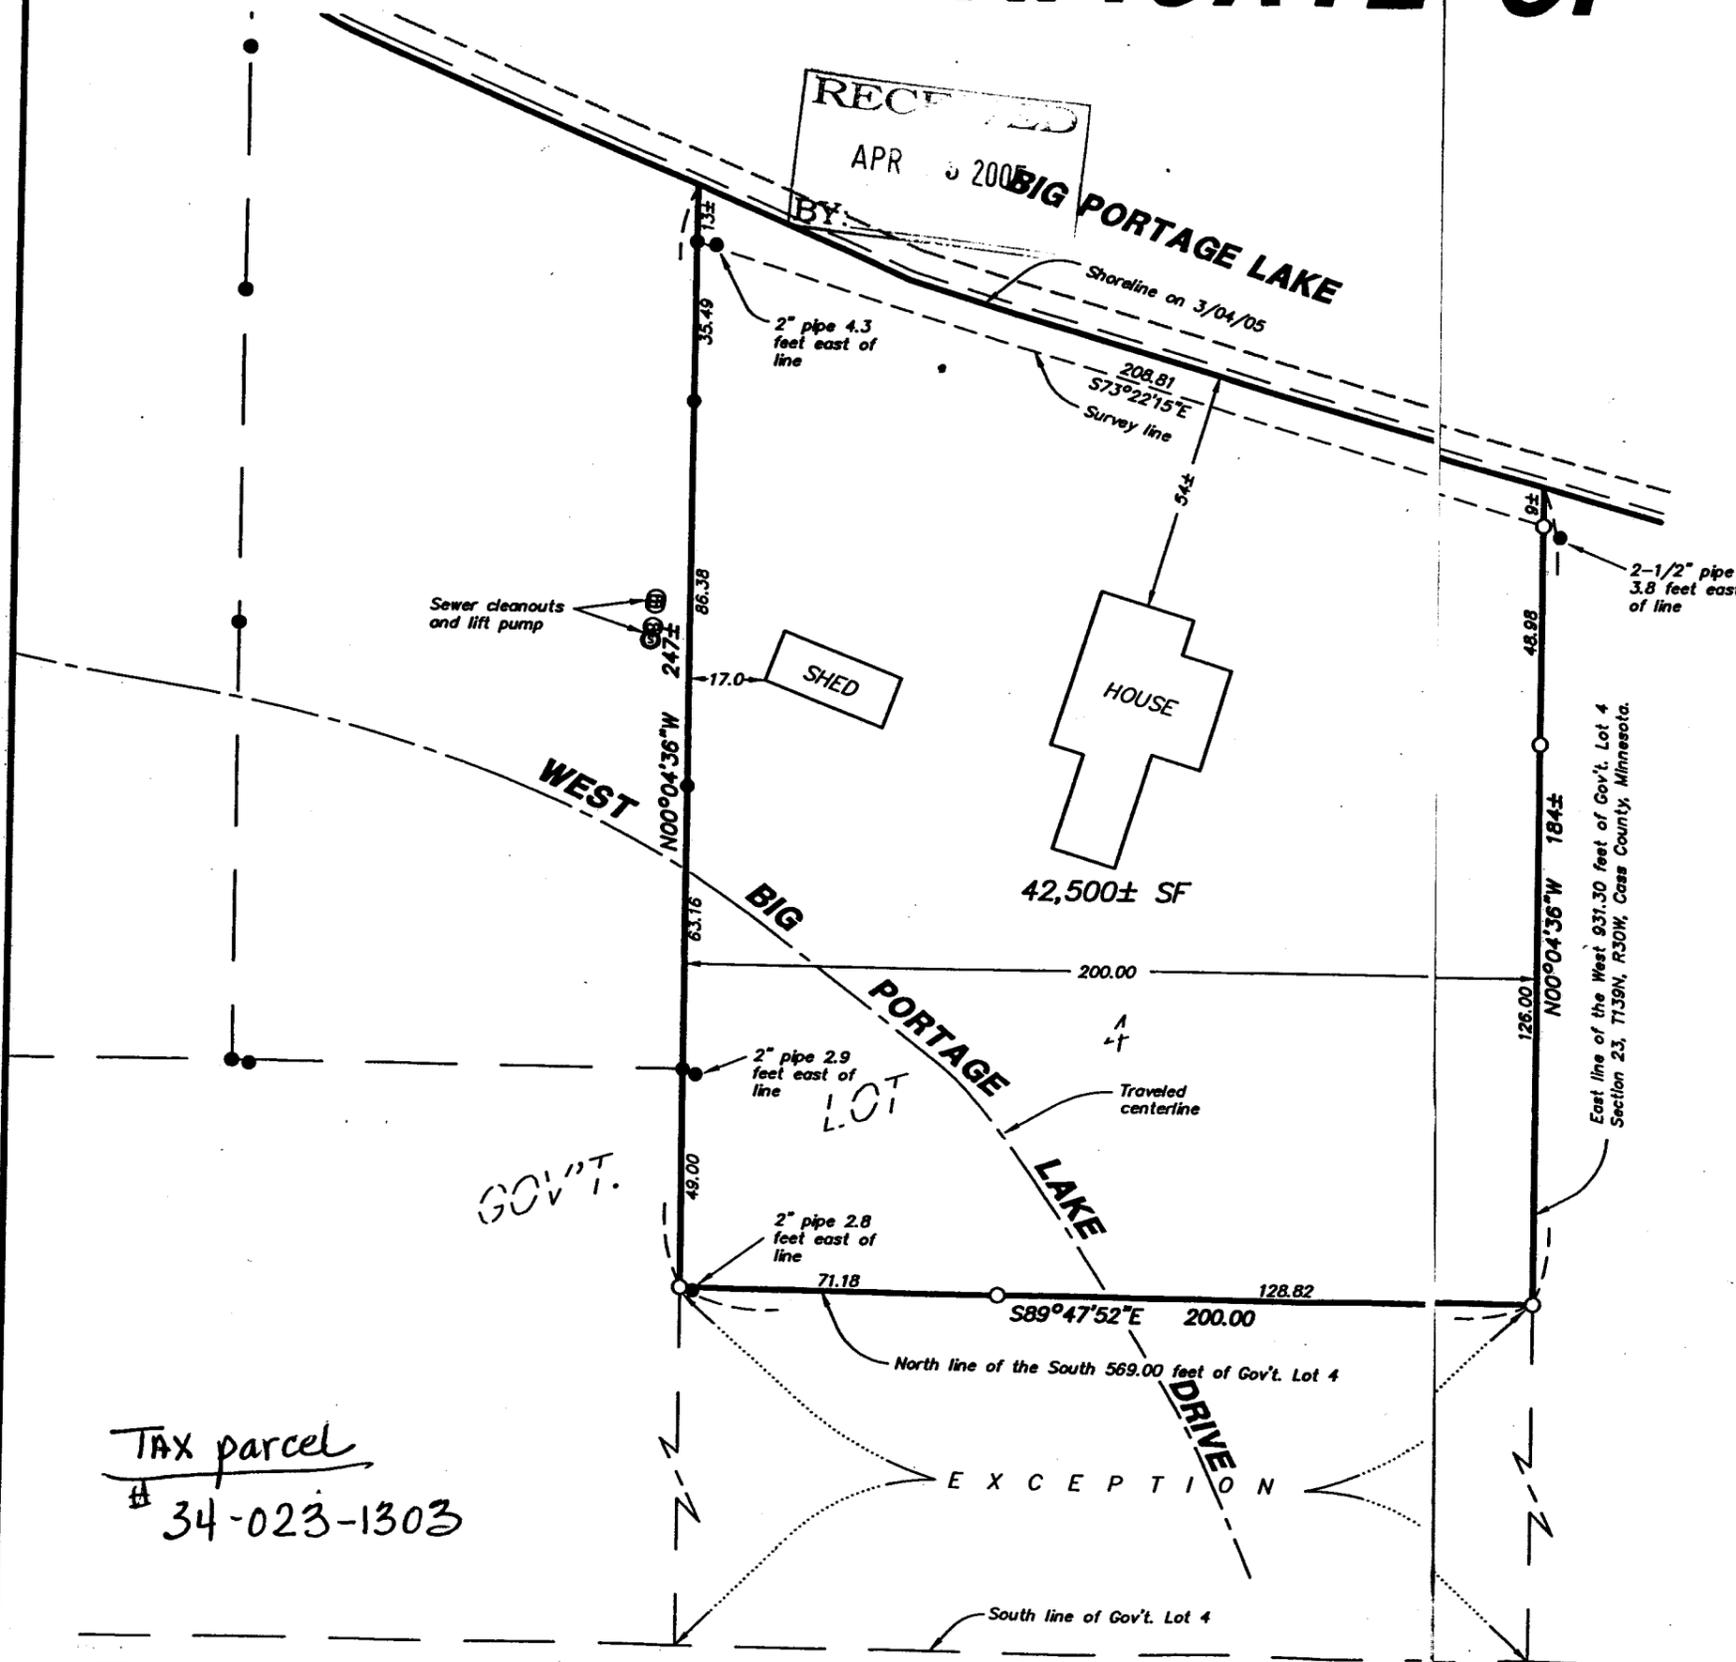

LEGAL DESCRIPTION:

The East 200.00 feet of the West 931.30 feet of Government Lot 4, Section 23, Township 139 North, Range 30 West, Cass County, Minnesota. Except the South 569.00 feet thereof. Subject to the right-of-way for West Big Portage Lake Drive. Subject to easements, reservations and restrictions of record, if any.

Scale: 1"=40'

- Denotes iron monument found
 - Denotes iron monument set
- Bearings based on assumed datum.

I hereby certify that this survey was prepared by me or under my direct supervision and that I am a duly Licensed Land Surveyor under the laws of the State of Minnesota.

Chris Hoglund 3/11/05
 Chris Hoglund, R.L.S. Date
 License No. 43932

REQUESTED BY:

MONAH & CAROLE ALJADAH



Westwood Professional Services, Inc.

411 Laurel Street
 Brainerd, MN 56401
 Phone: 218-829-1751 Fax: 218-829-4733

TAX parcel
 # 34-023-1303

Drawn by: KPM Date: 3/11/05 Job No: 20047928