




CERTIFICATE OF SURVEY

**PART OF GOVERNMENT LOT 1,
SECTION 34, TOWNSHIP 139 NORTH, RANGE 30 WEST,
CASS COUNTY, MINNESOTA**

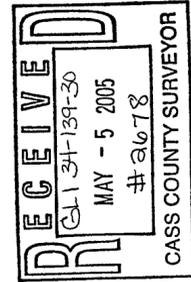

Landecker & Associates, Inc.
 Engineering - Surveying - Planning
 1100 1st St. N. Ste. 100
 Minneapolis, MN 55412
 Phone: 612-338-1100

BY: *[Signature]*
 DATE: 4/29/05
 ERIC L. FREEMAN
 LIC. NO. 21367

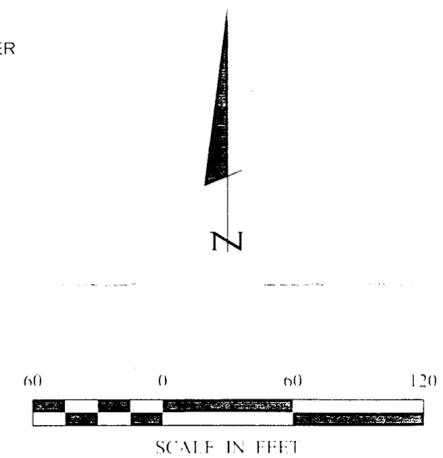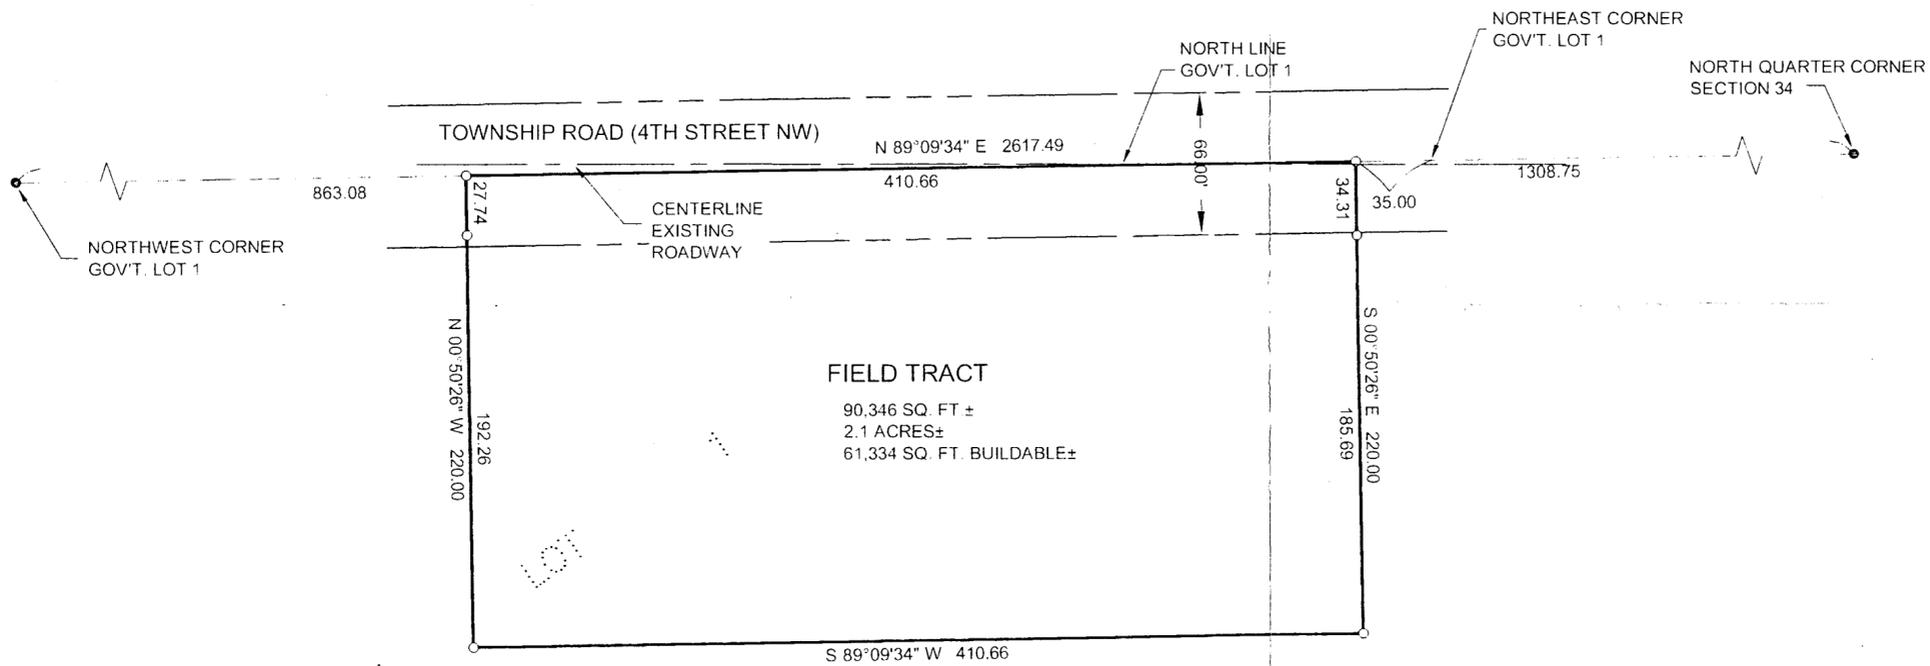

- DENOTES MONUMENT FOUND
- DENOTES IRON MONUMENT SET MARKED BY LICENSE No. 21367

ORIENTATION OF THIS BEARING SYSTEM IS BASED ON THE NORTH LINE OF GOVERNMENT LOT 1 TO HAVE AN ASSUMED BEARING OF N 89° 09' 34" E.

FIELD TRACT

That part of Government Lot 1, Section 34, Township 139 North, Range 30 West, Cass County, Minnesota, described as follows: Commencing at the Northwest corner of said Government Lot 1; thence North 89 degrees 09 minutes 34 seconds East, assumed bearing along the north line thereof 863.08 feet to the point of beginning of the tract to be herein described; thence continuing along said north line 410.66 feet; thence South 0 degrees 50 minutes 26 seconds East 220.00 feet; thence South 89 degrees 09 minutes 34 seconds West 410.66 feet; thence North 0 degrees 50 minutes 26 seconds West 220.00 feet to the point of beginning.

Subject to and together with Township Road (4th St. NW), easements, restrictions and reservations of record.

REVISIONS	DESCRIPTION	DATE	BY

COMPUTER	052080	FIELD BOOK	BOOK 233	PAGE 10	FILE NO.	052080
PROJECT MGR	DRG	CHECKED BY	TLF	DRAWN BY	TRJ	

DATE	4/29/05	SCALE	1"=60'	VERT	NONE
------	---------	-------	--------	------	------

CERTIFICATE OF SURVEY	ALDEANE & MARIEN PETERSON	3409 4TH STREET NW	BACKUS, MN 56435
SHEET	1	OF	1