


CERTIFICATE OF SURVEY

PART OF GOVT. LOT 3, SEC. 8,
T. 140 N. R. 28 W. OF 5TH P.M.
CASS COUNTY, MINNESOTA

NE COR GOVT LOT 3,
SEC 8, T.140N., R.28W.



SCALE: 1 INCH = 100 FT.
● = IRON MONUMENT FOUND
○ = IRON MONUMENT SET

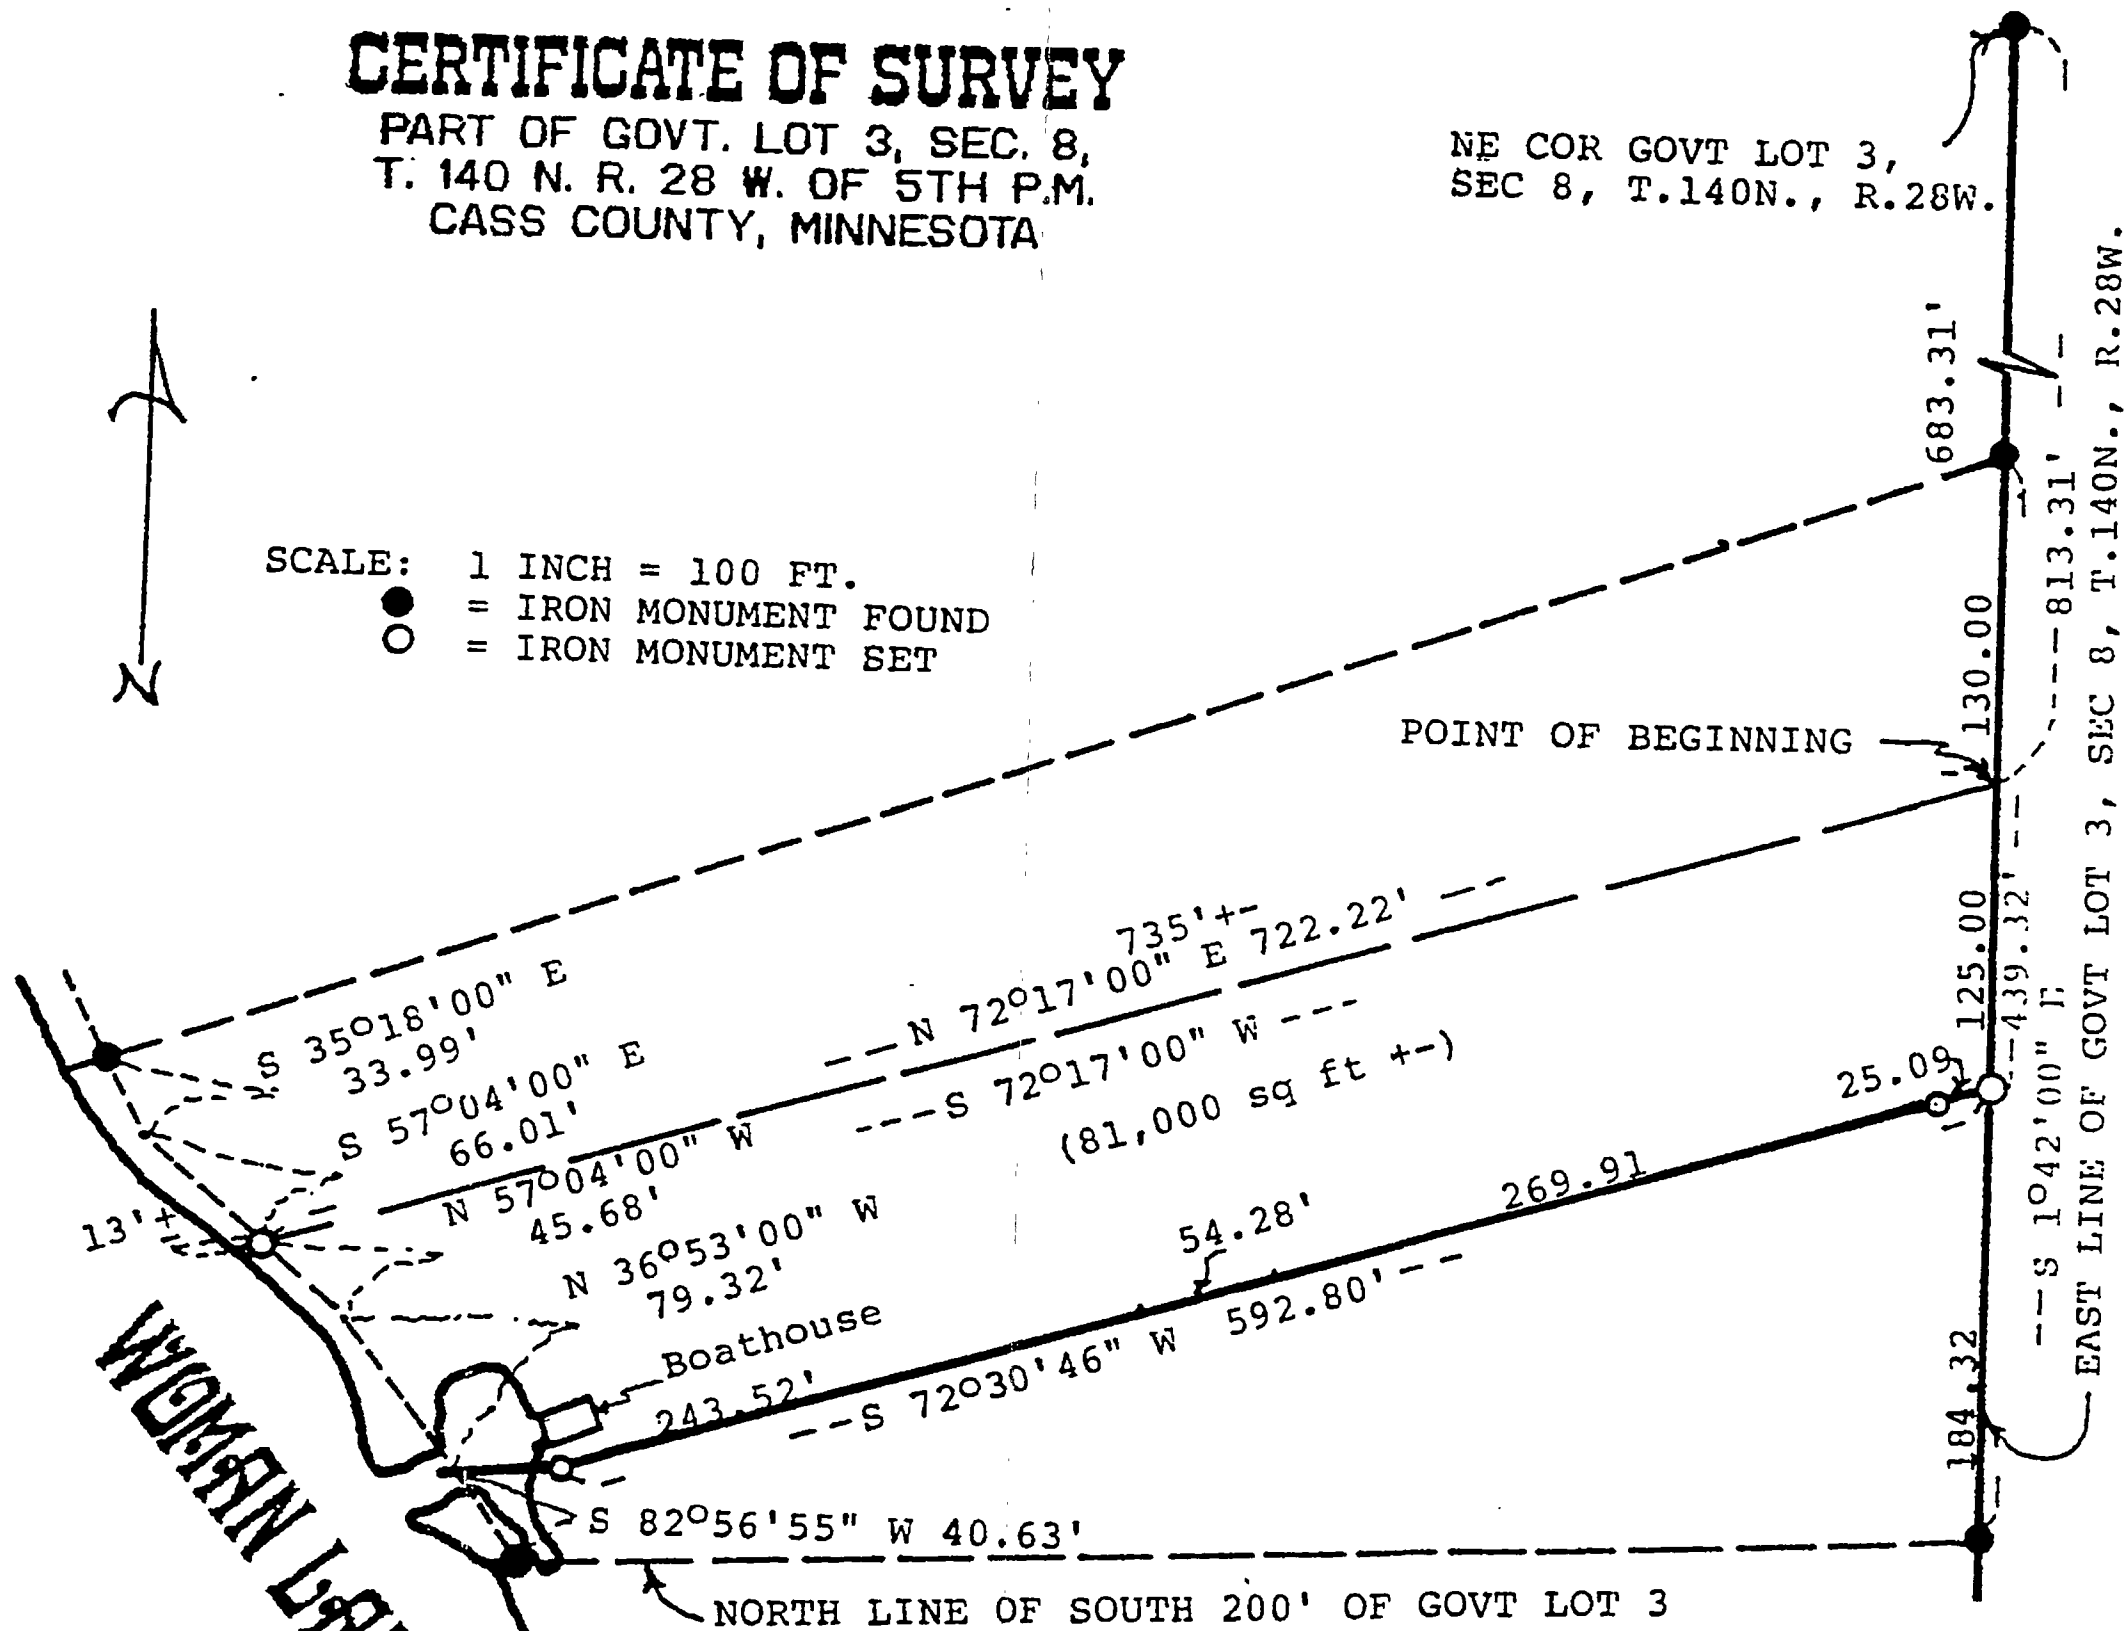

I HEREBY CERTIFY THAT THIS SURVEY WAS PREPARED BY ME OR UNDER MY DIRECT SUPERVISION AND THAT I AM A DULY REGISTERED LAND SURVEYOR UNDER THE LAWS OF THE STATE OF MINNESOTA.

Roger A. M... R.L.S. #1184

23 8-140-28
#2684