


CERTIFICATE OF SURVEY

PART OF GOVERNMENT LOT 1,
SECTION 33, TOWNSHIP 142 NORTH, RANGE 31 WEST,
CASS COUNTY, MINNESOTA

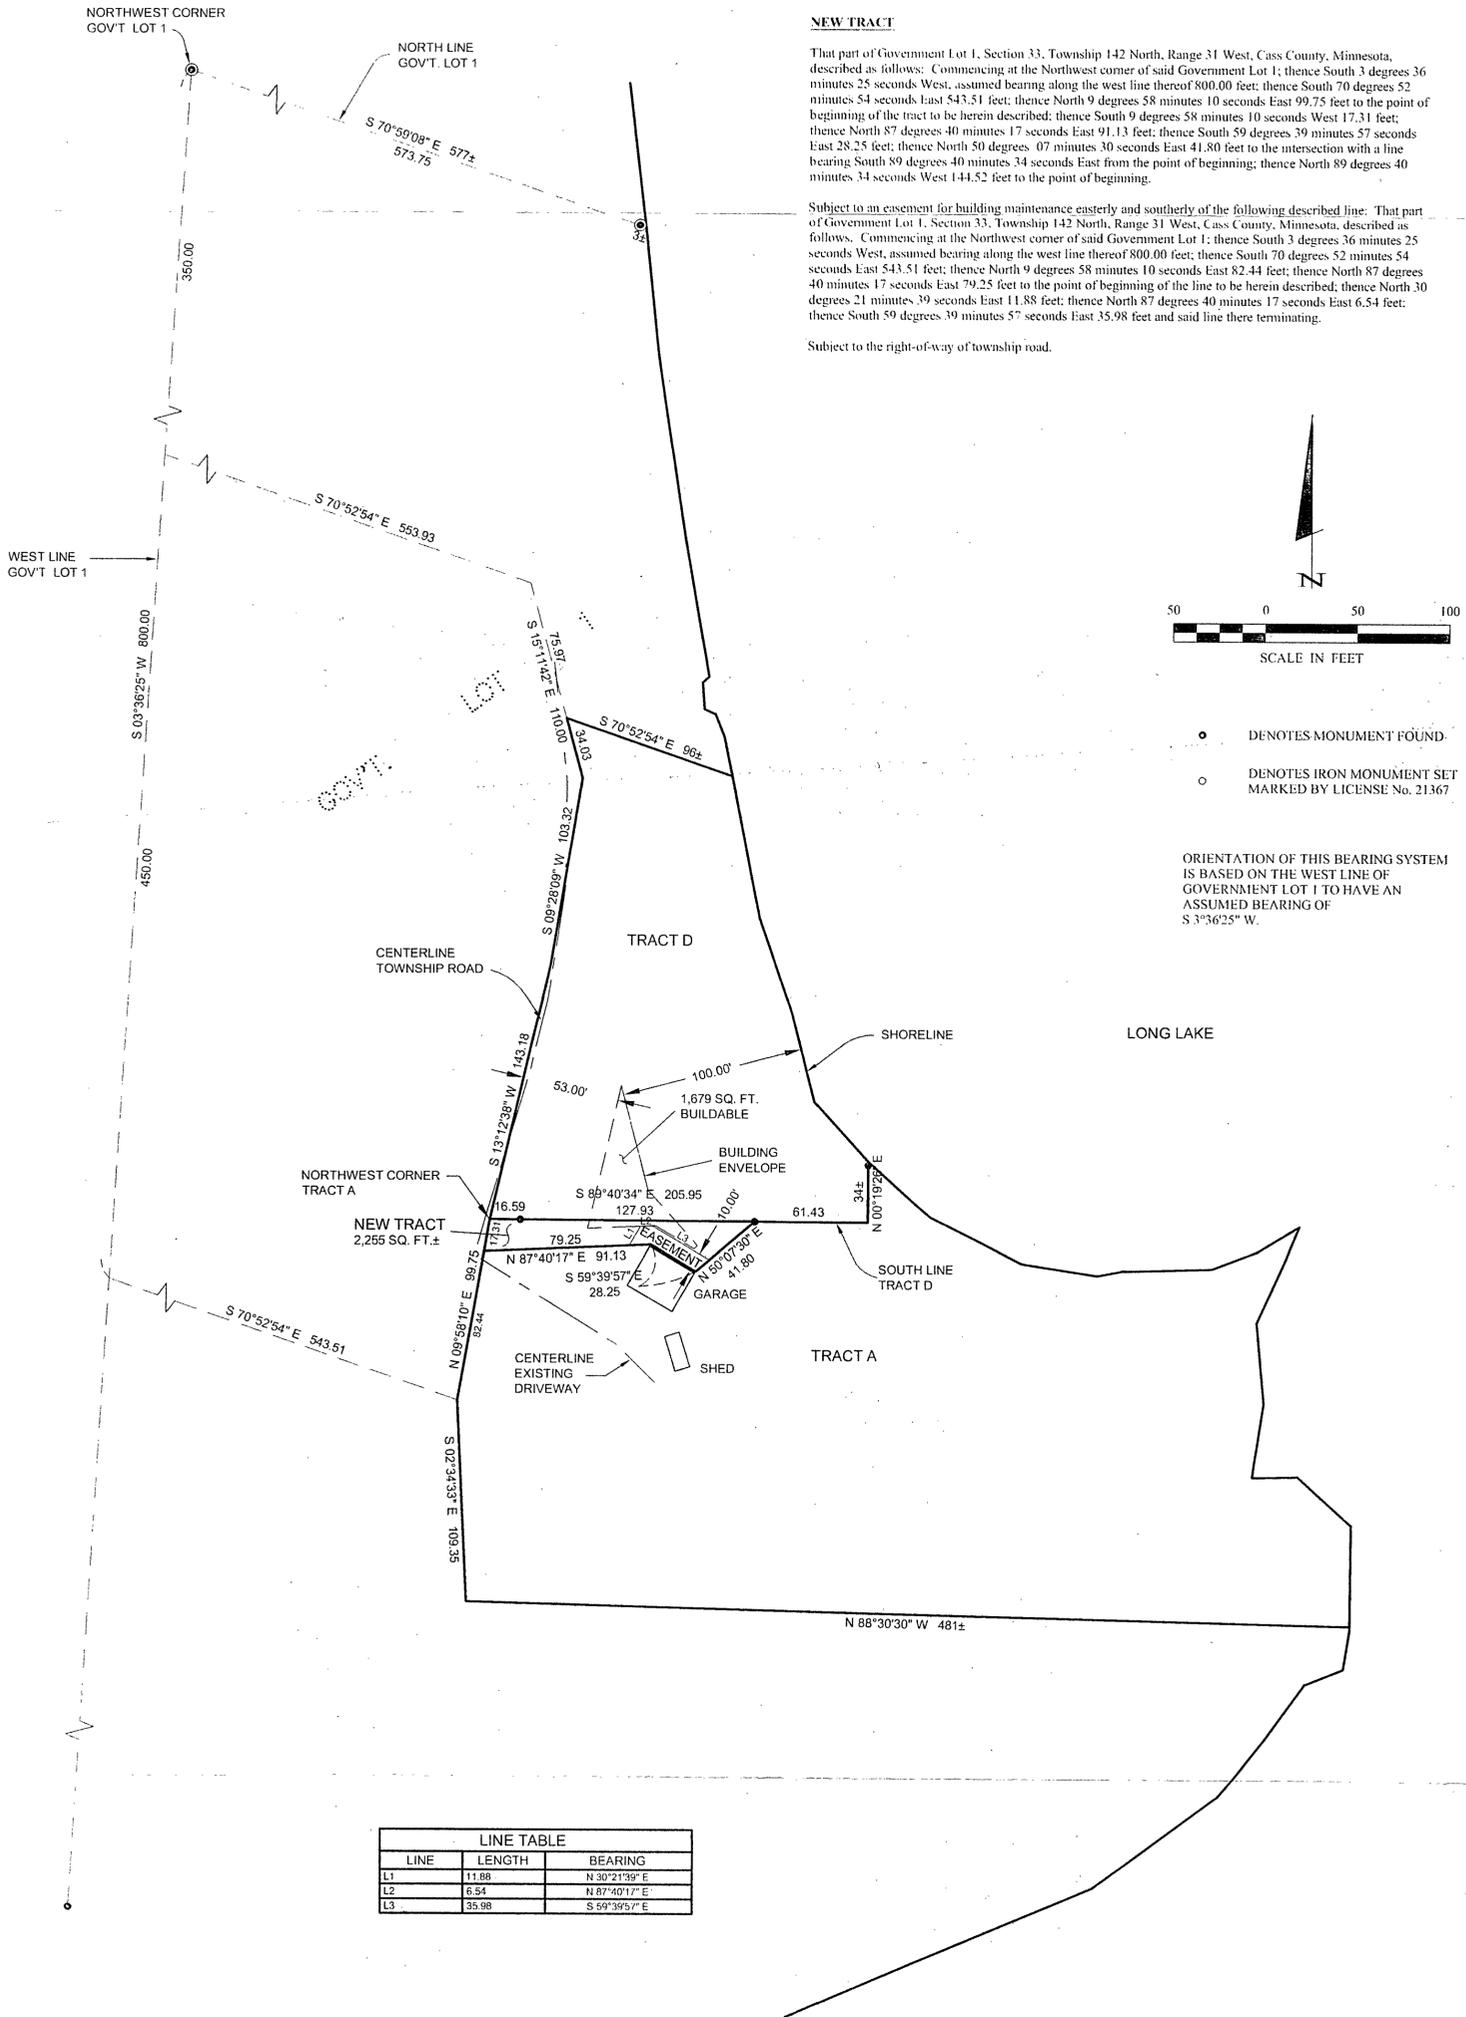


NEW TRACT

That part of Government Lot 1, Section 33, Township 142 North, Range 31 West, Cass County, Minnesota, described as follows: Commencing at the Northwest corner of said Government Lot 1; thence South 3 degrees 36 minutes 25 seconds West, assumed bearing along the west line thereof 800.00 feet; thence South 70 degrees 52 minutes 54 seconds East 543.51 feet; thence North 9 degrees 58 minutes 10 seconds East 99.75 feet to the point of beginning of the tract to be herein described; thence South 9 degrees 58 minutes 10 seconds West 17.31 feet; thence North 87 degrees 40 minutes 17 seconds East 91.13 feet; thence South 59 degrees 39 minutes 57 seconds East 28.25 feet; thence North 50 degrees 07 minutes 30 seconds East 41.80 feet to the intersection with a line bearing South 89 degrees 40 minutes 34 seconds East from the point of beginning; thence North 89 degrees 40 minutes 34 seconds West 144.52 feet to the point of beginning.

Subject to an easement for building maintenance easterly and southerly of the following described line: That part of Government Lot 1, Section 33, Township 142 North, Range 31 West, Cass County, Minnesota, described as follows: Commencing at the Northwest corner of said Government Lot 1; thence South 3 degrees 36 minutes 25 seconds West, assumed bearing along the west line thereof 800.00 feet; thence South 70 degrees 52 minutes 54 seconds East 543.51 feet; thence North 9 degrees 58 minutes 10 seconds East 82.44 feet; thence North 87 degrees 40 minutes 17 seconds East 79.25 feet to the point of beginning of the line to be herein described; thence North 30 degrees 21 minutes 39 seconds East 11.88 feet; thence North 87 degrees 40 minutes 17 seconds East 6.54 feet; thence South 59 degrees 39 minutes 57 seconds East 35.98 feet and said line there terminating.


Subject to the right-of-way of township road.

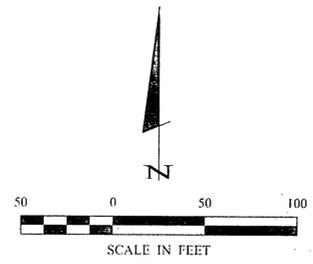

- DENOTES MONUMENT FOUND.
- DENOTES IRON MONUMENT SET MARKED BY LICENSE No. 21367

ORIENTATION OF THIS BEARING SYSTEM IS BASED ON THE WEST LINE OF GOVERNMENT LOT 1 TO HAVE AN ASSUMED BEARING OF S 3°36'25" W.

LINE TABLE		
LINE	LENGTH	BEARING
L1	11.88	N 30°21'39" E
L2	6.54	N 87°40'17" E
L3	35.98	S 59°39'57" E

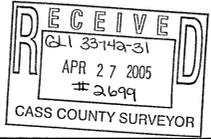

1 OF 1	CERTIFICATE OF SURVEY GORDON MORRILL 7662 6TH LAKE ROAD NW KELEY, MN 56433-9633	PROJ. MGR. DRG	COMPUTER: 052053	DATE: 3/31/05	REVISIONS DATE DESCRIPTION BY	I HEREBY CERTIFY THAT THIS SURVEY, PLAN, SPECIFICATION, OR REPORT WAS PREPARED BY ME OR UNDER MY DIRECT SUPERVISION AND THAT I AM A DULY LICENSED PROFESSIONAL ENGINEER OR LAND SURVEYOR UNDER THE LAWS OF THE STATE OF MINNESOTA.
	CHECKED BY: TLF DRAWN BY: TRJ	FIELD BOOK: BOOK 230 PG. 49 FILE NO: 052053	SCALE: HORZ. 1"=50' VERT. NONE	DATE: 3/31/05	BY: TERRY L. FREEMAN DATE 3/31/05 LIC. NO. 21367	Landecker & Associates, Inc. Engineering - Surveying - Planning Walker, MN 56484 Phone: 1-218-547-1296 Fax: 1-218-547-2272