
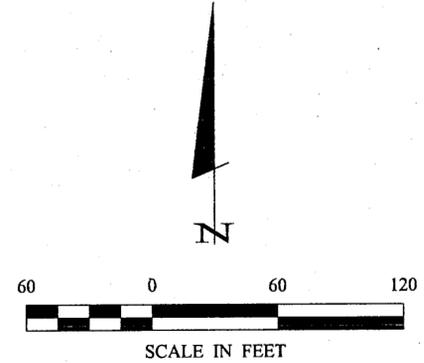


CERTIFICATE OF SURVEY

PART OF GOVERNMENT LOT 6,
SECTION 14, TOWNSHIP 143 NORTH, RANGE 31 WEST,
CASS COUNTY, MINNESOTA

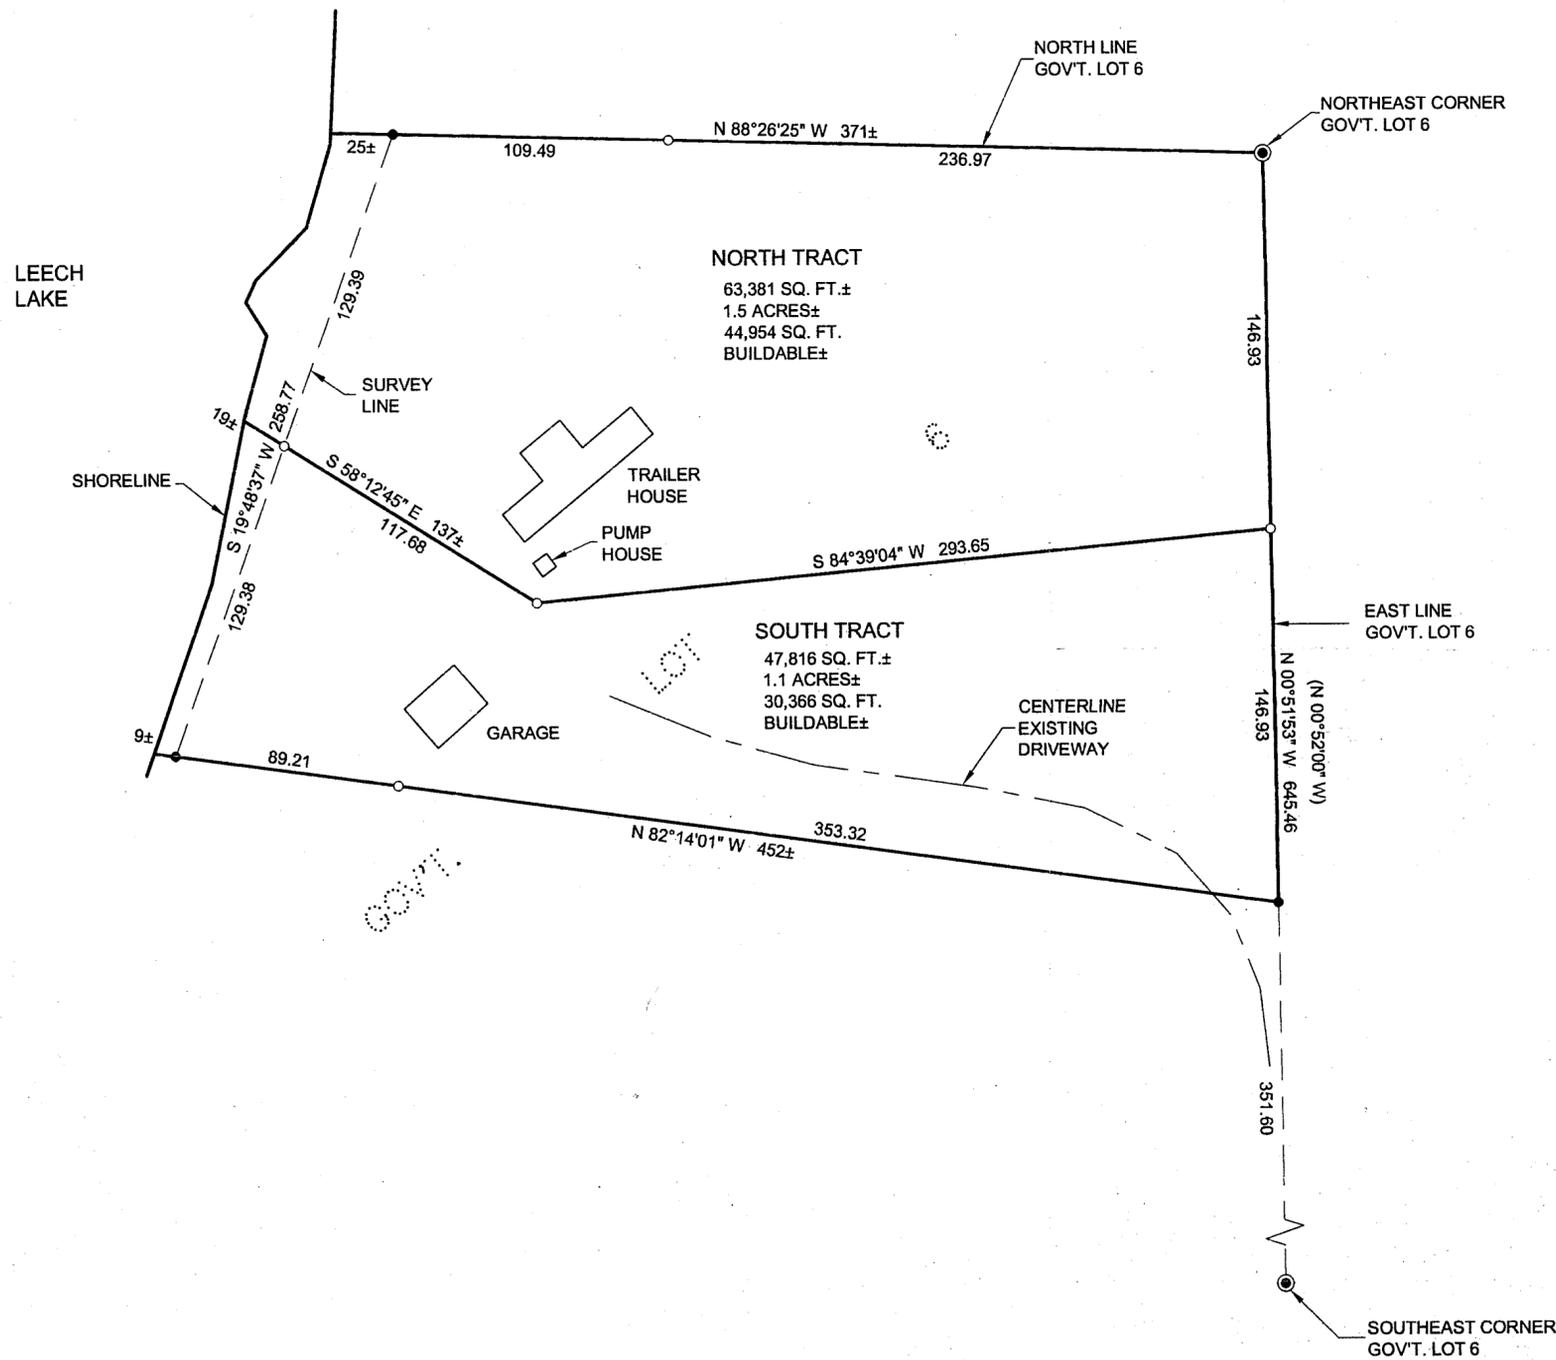

- DENOTES G.L.O. BRASS CAP MONUMENT FOUND
- DENOTES MONUMENT FOUND
- DENOTES IRON MONUMENT SET MARKED BY LICENSE No. 21367
- () DENOTES DEED VALUE

ORIENTATION OF THIS BEARING SYSTEM IS BASED ON THE EAST LINE OF GOVERNMENT LOT 6 TO HAVE AN ASSUMED BEARING OF N 0°51'53" W.

SOUTH TRACT

That part of Government Lot 6, Section 14, Township 143 North, Range 31 West, Cass County, Minnesota, described as follows: Commencing at the Southeast corner of said Government Lot 6; thence North 0 degrees 51 minutes 53 seconds West, assumed bearing along the east line thereof 498.53 feet; thence South 84 degrees 39 minutes 04 seconds West 293.65 feet to the point of beginning of the tract to be herein described; thence North 84 degrees 39 minutes 04 seconds East 293.65 feet to said east line; thence South 0 degrees 51 minutes 53 seconds East along said east line 146.93 feet; thence North 82 degrees 14 minutes 01 seconds West 452 feet, more or less, to the shoreline of Leech Lake; thence northerly along said shoreline to the intersection with a line which bears North 58 degrees 12 minutes 45 seconds West from the point of beginning; thence South 58 degrees 12 minutes 45 seconds East 137 feet, more or less, to the point of beginning.

Subject to and together with easements, restrictions and reservations of record.

NORTH TRACT



That part of Government Lot 6, Section 14, Township 143 North, Range 31 West, Cass County, Minnesota, described as follows: Commencing at the Southeast corner of said Government Lot 6; thence North 0 degrees 51 minutes 53 seconds West, assumed bearing along the east line thereof 498.53 feet; thence South 84 degrees 39 minutes 04 seconds West 293.65 feet to the point of beginning of the tract to be herein described; thence North 84 degrees 39 minutes 04 seconds East 293.65 feet to said east line; thence North 0 degrees 51 minutes 53 seconds West along said east line 146.93 feet to the Northeast corner of said Government Lot 6; thence North 88 degrees 26 minutes 25 seconds West along the north line of said Government Lot 6 a distance of 371 feet, more or less, to the shoreline of Leech Lake; thence southerly along said shoreline to the intersection with a line which bears North 58 degrees 12 minutes 45 seconds West from the point of beginning; thence South 58 degrees 12 minutes 45 seconds East 137 feet, more or less, to the point of beginning.

Subject to and together with easements, restrictions and reservations of record.

Landecker & Associates, Inc. Engineering - Surveying - Planning Phone: 218-541-1206 Willmar, MN 56481 Fax: 218-541-7232	
I HEREBY CERTIFY THAT THIS SURVEY, PLAN, SPECIFICATION, OR REPORT WAS PREPARED BY ME OR UNDER MY DIRECT SUPERVISION AND THAT I AM A LICENSED PROFESSIONAL SURVEYOR UNDER THE LAWS OF THE STATE OF MINNESOTA.	DATE: 4/21/85 LIC. NO. 21367
BY: <i>David Lester</i>	REVISIONS:
COMPUTER: 052084 FIELD BOOK: PG. BOOK: PG. FILE NO: 052084	DATE: 4/29/85 SCALE: 1"=60' HORZ: NONE VERT: NONE
PROJ. MGR. DRG. CHECKED BY: TLF DRAWN BY: TRJ	CERTIFICATE OF SURVEY DAVID LESTER 904 SIXTH STREET SPIRIT LAKE, IA 51360
SHEET 1 OF 1	DATE: 4/29/85

CERTIFICATE OF SURVEY

PART OF GOVERNMENT LOT 6,
SECTION 14, TOWNSHIP 143 NORTH, RANGE 31 WEST,
CASS COUNTY, MINNESOTA

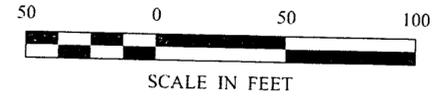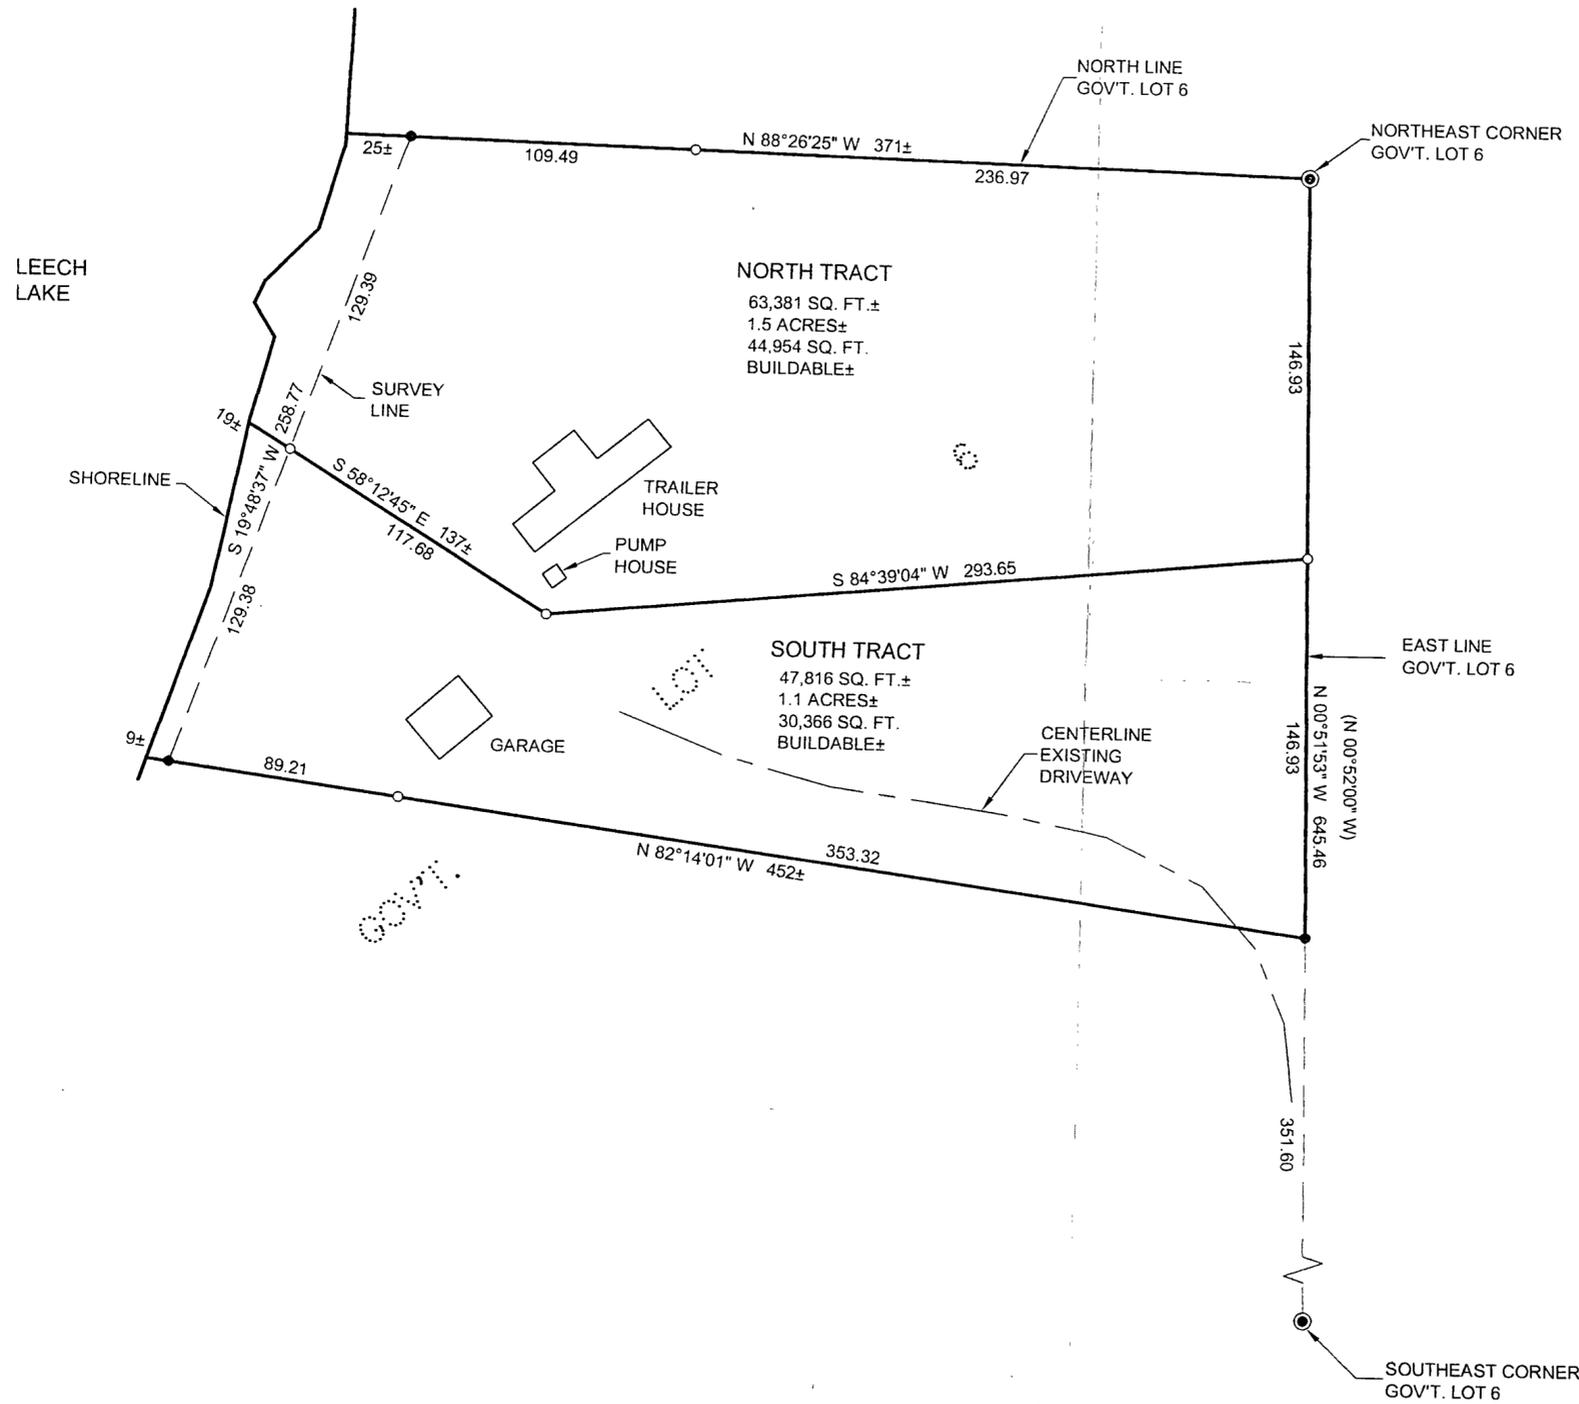

- DENOTES G.L.O. BRASS CAP MONUMENT FOUND
- DENOTES MONUMENT FOUND
- DENOTES IRON MONUMENT SET MARKED BY LICENSE No. 21367
- () DENOTES DEED VALUE

ORIENTATION OF THIS BEARING SYSTEM IS BASED ON THE EAST LINE OF GOVERNMENT LOT 6 TO HAVE AN ASSUMED BEARING OF N 0°51'53" W.

SOUTH TRACT


That part of Government Lot 6, Section 14, Township 143 North, Range 31 West, Cass County, Minnesota, described as follows: Commencing at the Southeast corner of said Government Lot 6; thence North 0 degrees 51 minutes 53 seconds West, assumed bearing along the east line thereof 498.53 feet; thence South 84 degrees 39 minutes 04 seconds West 293.65 feet to the point of beginning of the tract to be herein described; thence North 84 degrees 39 minutes 04 seconds East 293.65 feet to said east line; thence South 0 degrees 51 minutes 53 seconds East along said east line 146.93 feet; thence North 82 degrees 14 minutes 01 seconds West 452 feet, more or less, to the shoreline of Leech Lake; thence northerly along said shoreline to the intersection with a line which bears North 58 degrees 12 minutes 45 seconds West from the point of beginning; thence South 58 degrees 12 minutes 45 seconds East 137 feet, more or less, to the point of beginning.

Subject to and together with easements, restrictions and reservations of record.

NORTH TRACT

That part of Government Lot 6, Section 14, Township 143 North, Range 31 West, Cass County, Minnesota, described as follows: Commencing at the Southeast corner of said Government Lot 6; thence North 0 degrees 51 minutes 53 seconds West, assumed bearing along the east line thereof 498.53 feet; thence South 84 degrees 39 minutes 04 seconds West 293.65 feet to the point of beginning of the tract to be herein described; thence North 84 degrees 39 minutes 04 seconds East 293.65 feet to said east line; thence North 0 degrees 51 minutes 53 seconds West along said east line 146.93 feet to the Northeast corner of said Government Lot 6; thence North 88 degrees 26 minutes 25 seconds West along the north line of said Government Lot 6 a distance of 371 feet, more or less, to the shoreline of Leech Lake; thence southerly along said shoreline to the intersection with a line which bears North 58 degrees 12 minutes 45 seconds West from the point of beginning; thence South 58 degrees 12 minutes 45 seconds East 137 feet, more or less, to the point of beginning.

Subject to and together with easements, restrictions and reservations of record.

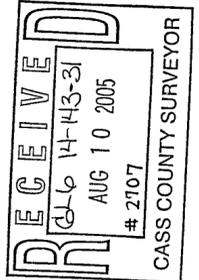

Landecker & Associates, Inc.
Engineering - Surveying - Planning
Willer, MN 56484
Phone: 218-847-1206 Fax: 218-847-2272

REVISIONS DATE DESCRIPTION 7/29/05 SCALE: 1"=50' HORZ. 1"=50' VERT. NONE		COMPUTER: 052084 FIELD BOOK: PG BOOK: PG FILE NO.: 052084
PROJECT: DRG CHECKED BY: TLF DRAWN BY: TRJ	DATE: 7/29/05 SCALE: 1"=50' HORZ.: 1"=50' VERT.: NONE	PROJECT: DRG CHECKED BY: TLF DRAWN BY: TRJ
CERTIFICATE OF SURVEY DAVID LESTER 904 SIXTH STREET SPIRIT LAKE, IA 51360		
SHEET 1 OF 1		