


CERTIFICATE OF SURVEY

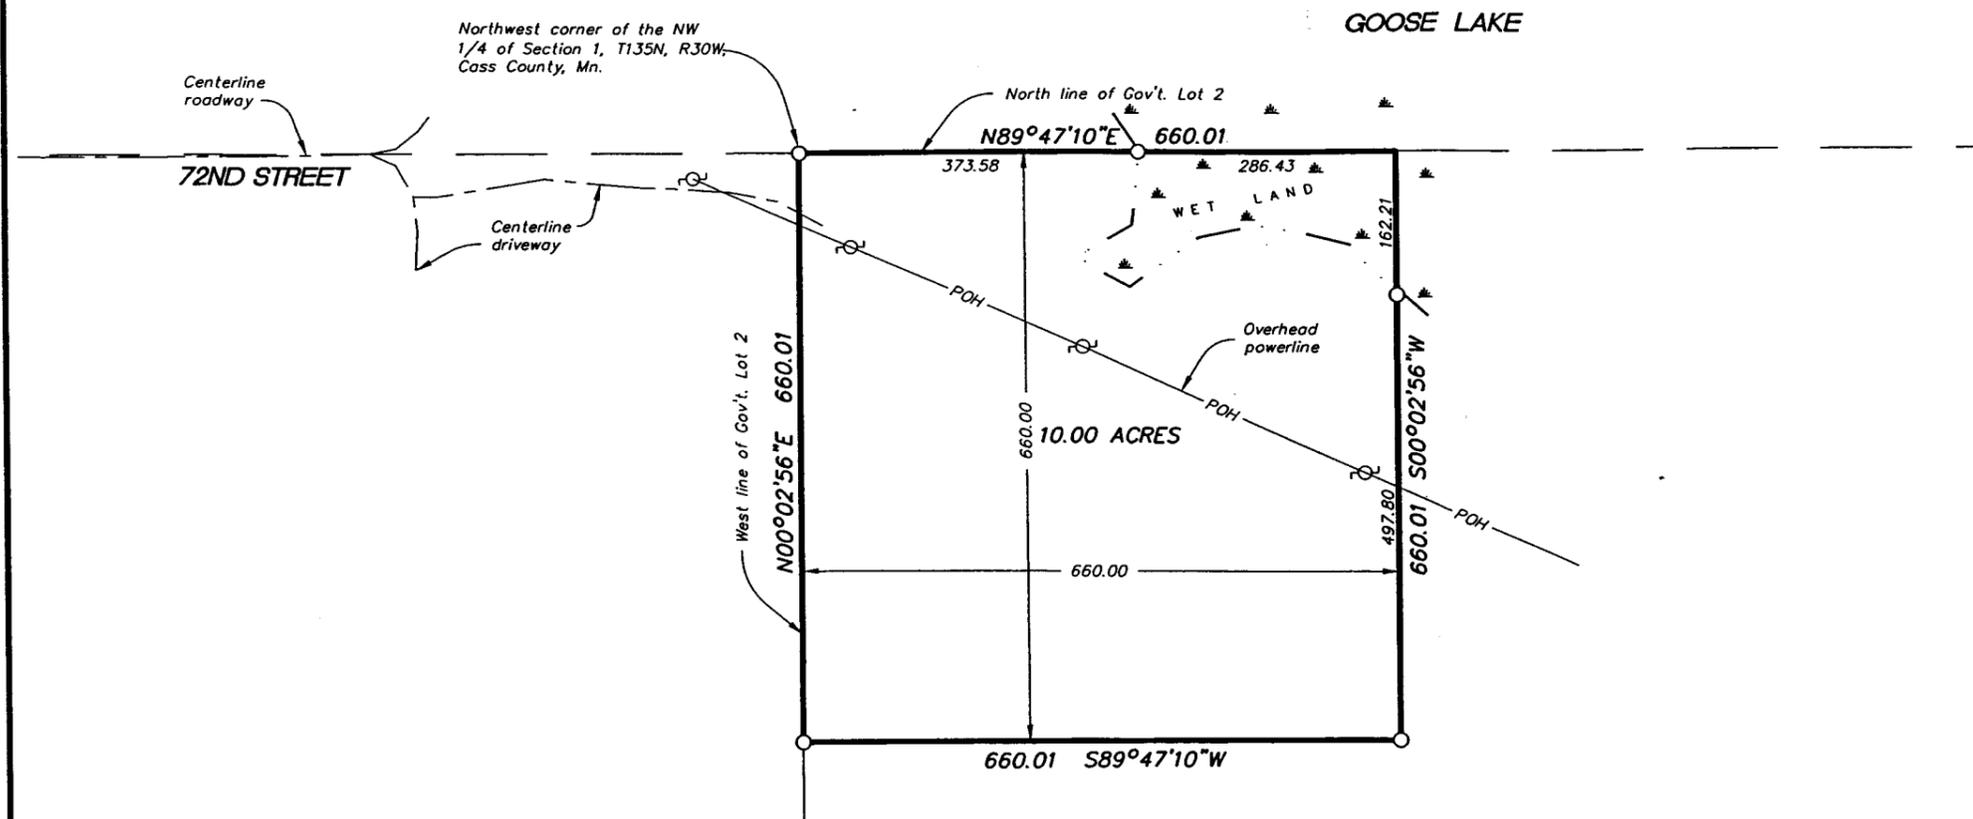

Scale: 1" = 200 feet


- Denotes iron monument found
 - Denotes iron monument set
- Bearings based on assumed datum.

LEGAL DESCRIPTION:

The North 660.00 feet of the West 660.00 feet of Government Lot 2 of Section 1, Township 135 North, Range 30 West, Cass County, Minnesota.

I hereby certify that this survey was prepared by me or under my direct supervision and that I am a duly Licensed Land Surveyor under the laws of the State of Minnesota.

Bruce Grivna 3/3/05
 Bruce Grivna, R.L.S. Date
 License No. 17253

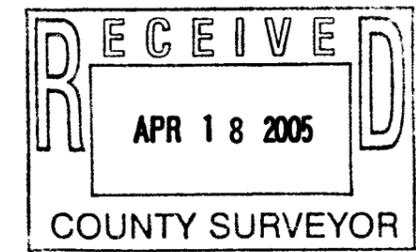

REQUESTED BY:

JIM WILLS

Westwood Professional Services, Inc.

411 Laurel Street
 Brainerd, MN 56401
 Phone: 218-829-1751 Fax: 218-829-4733

Drawn by: KPM Date: 3/03/05 Job No: 20057536