


CERTIFICATE OF SURVEY

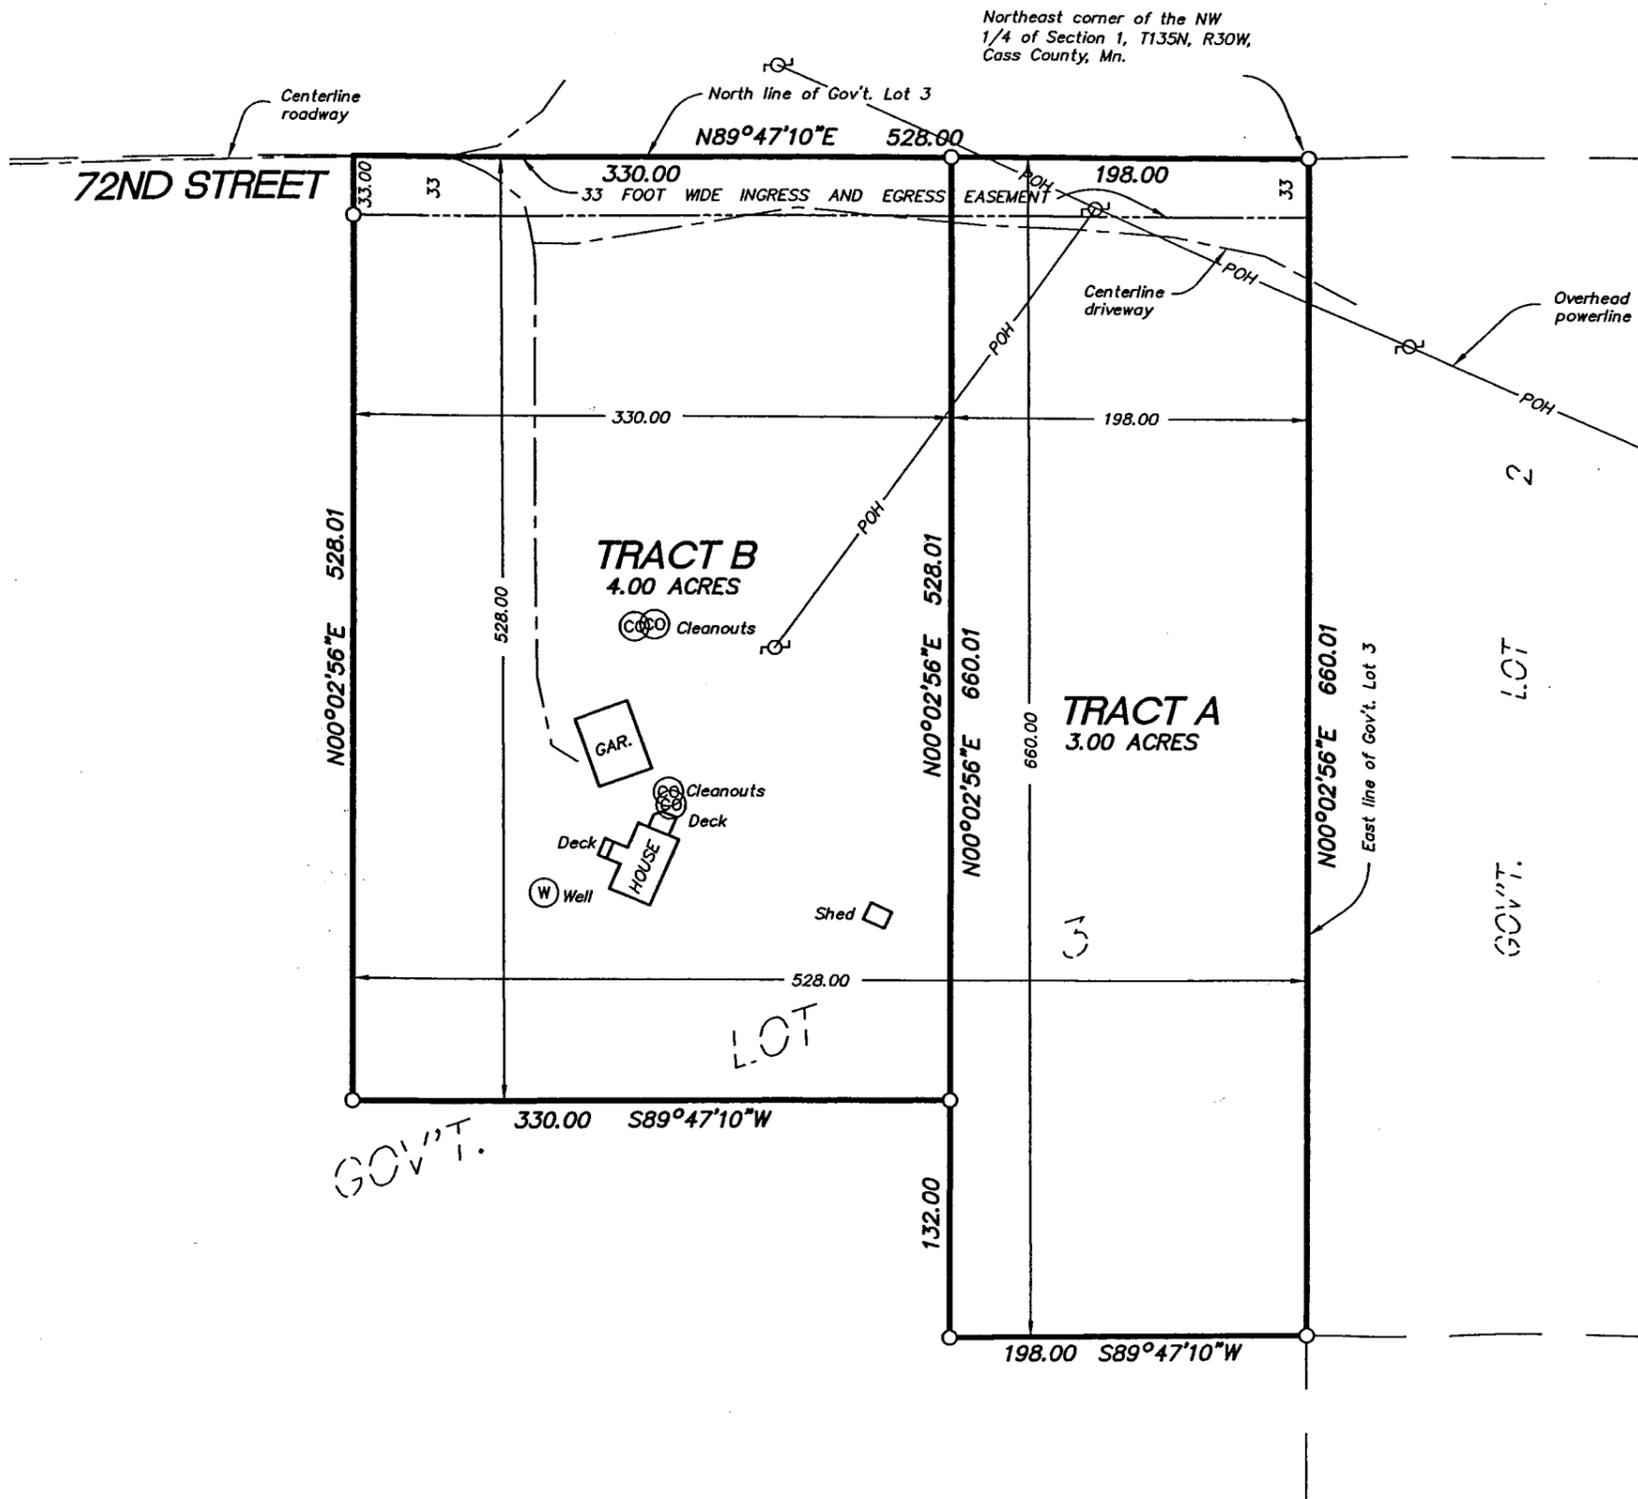

LEGAL DESCRIPTION FOR TRACT A:

The North 660.00 feet of the East 198.00 feet of Government Lot 3 of Section 1, Township 135 North, Range 30 West, Cass County, Minnesota.
Subject to and together with a permanent easement for ingress and egress purposes over and across the North 33.00 feet of the East 528.00 feet of said Government Lot 3.

LEGAL DESCRIPTION FOR TRACT B:

The North 528.00 feet of the West 330.00 feet of the East 528.00 feet of Government Lot 3 of Section 1, Township 135 North, Range 30 West, Cass County, Minnesota.
Subject to a permanent easement for ingress and egress purposes over and across the North 33.00 feet thereof.



Scale: 1" = 100 feet
● Denotes iron monument found
○ Denotes iron monument set
Bearings based on assumed datum.

I hereby certify that this survey was prepared by me or under my direct supervision and that I am a duly Licensed Land Surveyor under the laws of the State of Minnesota.

Bruce Griva 3/31/05
Bruce Griva, R.L.S. Date
License No. 17253

REQUESTED BY:

JIM WILLS



Westwood Professional Services, Inc.

411 Laurel Street
Brainerd, MN 56401
Phone: 218-829-1751 Fax: 218-829-4733

Drawn by: KPM Date: 3/31/05 Job No: 20057536