



CERTIFICATE OF SURVEY

PARTS OF THE SOUTHEAST QUARTER OF THE NORTHWEST QUARTER AND THE SOUTHWEST QUARTER OF THE NORTHWEST QUARTER, SECTION 29, TOWNSHIP 139 NORTH, RANGE 30 WEST, CASS COUNTY, MINNESOTA

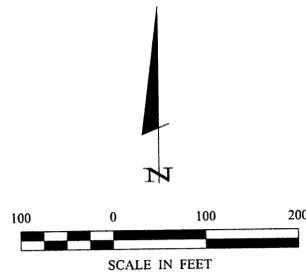

- DENOTES MONUMENT FOUND
- DENOTES IRON MONUMENT SET MARKED BY LICENSE No. 21367

ORIENTATION OF THIS BEARING SYSTEM IS BASED ON THE SOUTH LINE OF THE SOUTHWEST QUARTER OF THE NORTHWEST QUARTER AND IS ASSUMED TO BEAR N 89°37'01" E.

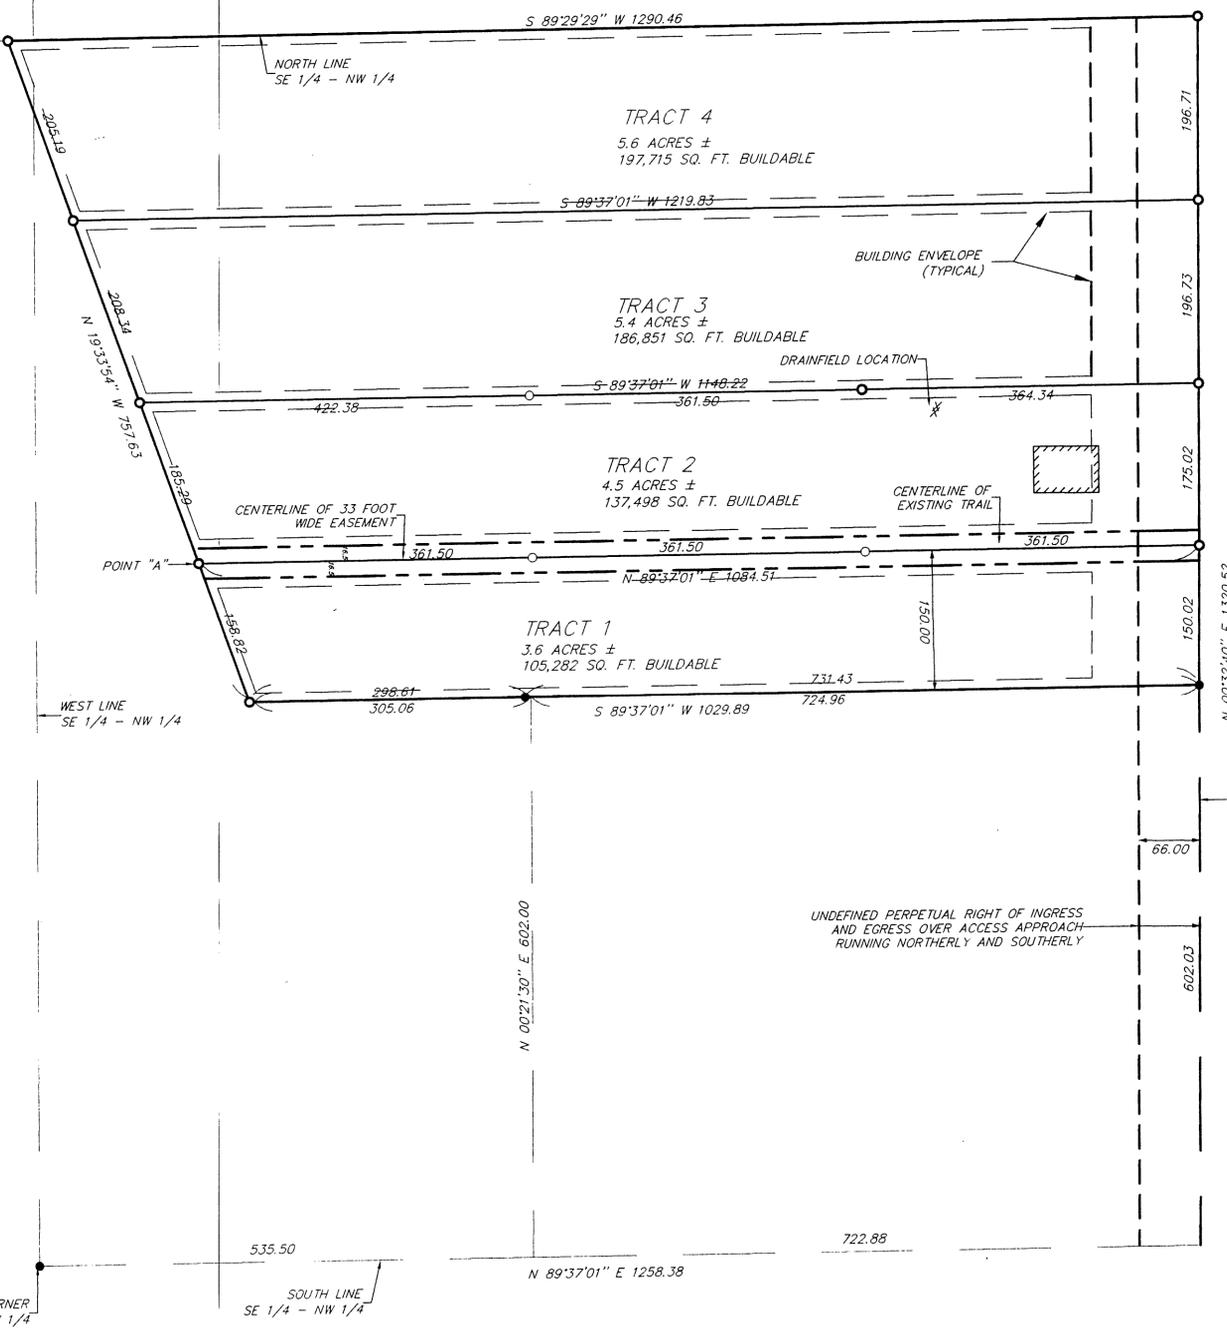

TRACT 1

That part of the Southeast Quarter of the Northwest Quarter, Section 29, Township 139 North, Range 30 West, Cass County, Minnesota, described as follows: Commencing at the Southwest corner of said Southeast Quarter of the Northwest Quarter; thence on an assumed bearing of North 89 degrees 37 minutes 01 second East along the south line of said Southeast Quarter of the Northwest Quarter 535.50 feet; thence North 0 degrees 21 minutes 30 seconds East 602.00 feet to the point of beginning of the tract to be herein described; thence South 89 degrees 37 minutes 01 second West 305.06 feet; thence North 19 degrees 33 minutes 54 seconds West 158.82 feet; thence North 89 degrees 37 minutes 01 second East 1084.51 feet to the westerly right of way line of Trunk Highway No. 371; thence South 0 degrees 32 minutes 40 seconds West along said right of way line 150.02 feet to the intersection with a line bearing North 89 degrees 37 minutes 01 second East from the point of beginning; thence South 89 degrees 37 minutes 01 second West 724.96 feet, more or less, to the point of beginning.

Subject to and together with an easement 33.00 feet in width for ingress and egress, over and across part of the Southeast Quarter of the Northwest Quarter, Section 29, Township 139 North, Range 30 West, Cass County, Minnesota, the centerline of which is described as follows: Commencing at the Southwest corner of said Southeast Quarter of the Northwest Quarter; thence on an assumed bearing of North 89 degrees 37 minutes 01 second East along the south line of said Southeast Quarter of the Northwest Quarter 535.50 feet; thence North 0 degrees 21 minutes 30 seconds East 602.00 feet; thence South 89 degrees 37 minutes 01 second West 305.06 feet; thence North 19 degrees 33 minutes 54 seconds West 158.82 feet to the point of beginning of the centerline to be herein described; thence North 89 degrees 37 minutes 01 second East 1084.51 feet to the westerly right of way line of Trunk Highway No. 371 and said centerline there terminating. The sidelines of said 33.00 foot wide easement shall be prolonged or shortened to intersect said right of way line and lines that bear North 19 degrees 33 minutes 54 seconds West and South 19 degrees 33 minutes 54 seconds East from the point of beginning.

Subject to and together with a perpetual right of ingress and egress over access approach running northerly and southerly across the above described premises and adjoining properties.

TRACT 2

That part of the Southeast Quarter of the Northwest Quarter, Section 29, Township 139 North, Range 30 West, Cass County, Minnesota, described as follows: Commencing at the Southwest corner of said Southeast Quarter of the Northwest Quarter; thence on an assumed bearing of North 89 degrees 37 minutes 01 second East along the south line of said Southeast Quarter of the Northwest Quarter 535.50 feet; thence North 0 degrees 21 minutes 30 seconds East 602.00 feet; thence South 89 degrees 37 minutes 01 second West 305.06 feet; thence North 19 degrees 33 minutes 54 seconds West 158.82 feet to the point of beginning of the tract to be herein described; thence continue North 19 degrees 33 minutes 54 seconds West 185.29 feet; thence North 89 degrees 37 minutes 01 second East 1148.22 feet to the westerly right of way line of Trunk Highway No. 371; thence South 0 degrees 32 minutes 40 seconds West along said right of way line 175.02 feet to the intersection with a line bearing North 89 degrees 37 minutes 01 second East from the point of beginning; thence South 89 degrees 37 minutes 01 second West 1084.51 feet, more or less, to the point of beginning.

Subject to and together with an easement 33.00 feet in width for ingress and egress, over and across part of the Southeast Quarter of the Northwest Quarter, Section 29, Township 139 North, Range 30 West, Cass County, Minnesota, the centerline of which is described as follows: Commencing at the Southwest corner of said Southeast Quarter of the Northwest Quarter; thence on an assumed bearing of North 89 degrees 37 minutes 01 second East along the south line of said Southeast Quarter of the Northwest Quarter 535.50 feet; thence North 0 degrees 21 minutes 30 seconds East 602.00 feet; thence South 89 degrees 37 minutes 01 second West 305.06 feet; thence North 19 degrees 33 minutes 54 seconds West 158.82 feet to the point of beginning of the centerline to be herein described; thence continue North 19 degrees 33 minutes 54 seconds West 185.29 feet to the westerly right of way line of Trunk Highway No. 371 and said centerline there terminating. The sidelines of said 33.00 foot wide easement shall be prolonged or shortened to intersect said right of way line and lines that bear North 19 degrees 33 minutes 54 seconds West and South 19 degrees 33 minutes 54 seconds East from the point of beginning.

Subject to and together with a perpetual right of ingress and egress over access approach running northerly and southerly across the above described premises and adjoining properties.

TRACT 3

That part of the Southeast Quarter of the Northwest Quarter, Section 29, Township 139 North, Range 30 West, Cass County, Minnesota, described as follows: Commencing at the Southwest corner of said Southeast Quarter of the Northwest Quarter; thence on an assumed bearing of North 89 degrees 37 minutes 01 second East along the south line of said Southeast Quarter of the Northwest Quarter 535.50 feet; thence North 0 degrees 21 minutes 30 seconds East 602.00 feet; thence South 89 degrees 37 minutes 01 second West 305.06 feet; thence North 19 degrees 33 minutes 54 seconds West 344.11 feet to the point of beginning of the tract to be herein described; thence continue North 19 degrees 33 minutes 54 seconds West 208.34 feet; thence North 89 degrees 37 minutes 01 second East 1219.83 feet to the westerly right of way line of Trunk Highway No. 371; thence South 0 degrees 32 minutes 40 seconds West along said right of way line 196.73 feet to the intersection with a line bearing North 89 degrees 37 minutes 01 second East from the point of beginning; thence South 89 degrees 37 minutes 01 second West 1148.22 feet, more or less, to the point of beginning.

Subject to and together with a perpetual right of ingress and egress over access approach running northerly and southerly across the above described premises and adjoining properties.

TRACT 4

Those parts of the Southeast Quarter of the Northwest Quarter and the Southwest Quarter of the Northwest Quarter, Section 29, Township 139 North, Range 30 West, Cass County, Minnesota, described as follows: Commencing at the Southwest corner of said Southeast Quarter of the Northwest Quarter; thence on an assumed bearing of North 89 degrees 37 minutes 01 second East along the south line of said Southeast Quarter of the Northwest Quarter 535.50 feet; thence North 0 degrees 21 minutes 30 seconds East 602.00 feet; thence South 89 degrees 37 minutes 01 second West 305.06 feet; thence North 19 degrees 33 minutes 54 seconds West 552.45 feet to the point of beginning of the tract to be herein described; thence continue North 19 degrees 33 minutes 54 seconds West 205.19 feet to the north line of said Southwest Quarter of the Northwest Quarter; thence North 89 degrees 29 minutes 29 seconds East along said north line and the north line of said Southeast Quarter of the Northwest Quarter 1290.46 feet to the westerly right of way line of Trunk Highway No. 371; thence South 0 degrees 32 minutes 40 seconds West along said right of way line 196.71 feet to the intersection with a line bearing North 89 degrees 37 minutes 01 second East from the point of beginning; thence South 89 degrees 37 minutes 01 second West 1219.83 feet, more or less, to the point of beginning.

Subject to and together with a perpetual right of ingress and egress over access approach running northerly and southerly across the above described premises and adjoining properties.

Landecker & Associates, Inc. Engineering, Surveying & Planning Walker, MN 56494 Phone: 218-547-1296 Fax: 218-547-2722	
I AM A DULY LICENSED PROFESSIONAL ENGINEER OR LAND SURVEYOR UNDER THE LAWS OF THE STATE OF MINNESOTA. TERRY L. FREEMAN DATE: 5/09/05 LIC. NO. 21367	I HEREBY CERTIFY THAT THIS SURVEY PLAN, SPECIFICATION OR REPORT WAS PREPARED BY ME OR UNDER MY DIRECT SUPERVISION AND THAT I AM A DULY LICENSED PROFESSIONAL ENGINEER OR LAND SURVEYOR UNDER THE LAWS OF THE STATE OF MINNESOTA. DATE: 5/09/05 LIC. NO. 21367
REVISIONS DATE DESCRIPTION	COMPUTER: 052112 FIELD BOOK: 052112 BOOK: 052112 FILE NO.: 052112
PROJ. MGR. DRG. TLF CHECKED BY: TLF DRAWN BY: TRJ	SCALE: 1"=100' HORZ. VERT. NONE
CERTIFICATE OF SURVEY JIM THALER 3332 STATE ST NW BACKUS, MN 56435	
SHEET 1 OF 1	