


# CERTIFICATE OF SURVEY

GOV'T LOT 1

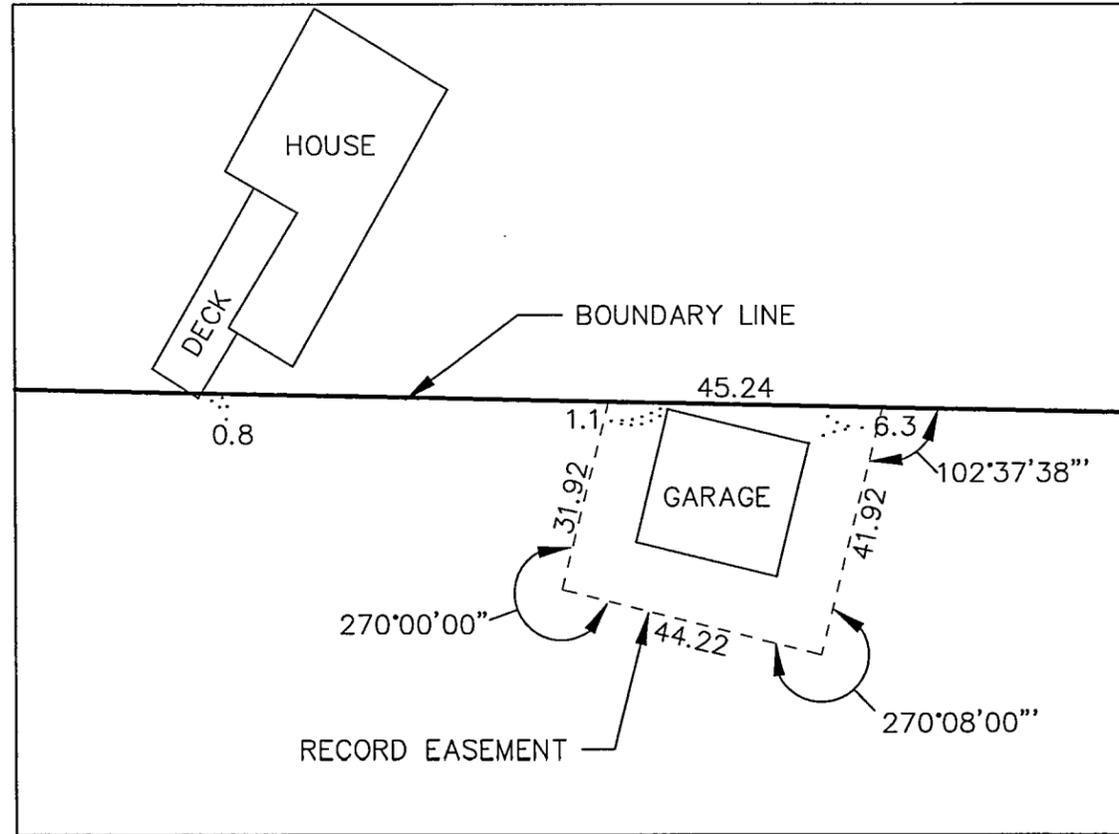

**DETAIL A**  
SCALE 1"=30'




**DESCRIPTION:**  
GOVERNMENT LOT 8, SECTION 4, TOWNSHIP 141 NORTH,  
RANGE 31 WEST, CASS COUNTY, MINNESOTA.  
SUBJECT TO EASEMENTS RESTRICTIONS AND RESERVATIONS  
OF RECORD.

**NOTE:** ORIENTATION OF THIS  
BEARING SYSTEM IS BASE ON THE  
CASS COUNTY COORDINATE  
SYSTEM - NAD 83 (1996)

**LEGEND**

- 2" IRON PIPE MONUMENT WITH CAP FOUND
- ⊙ USFS BRASS CAPPED MONUMENT IN PLACE

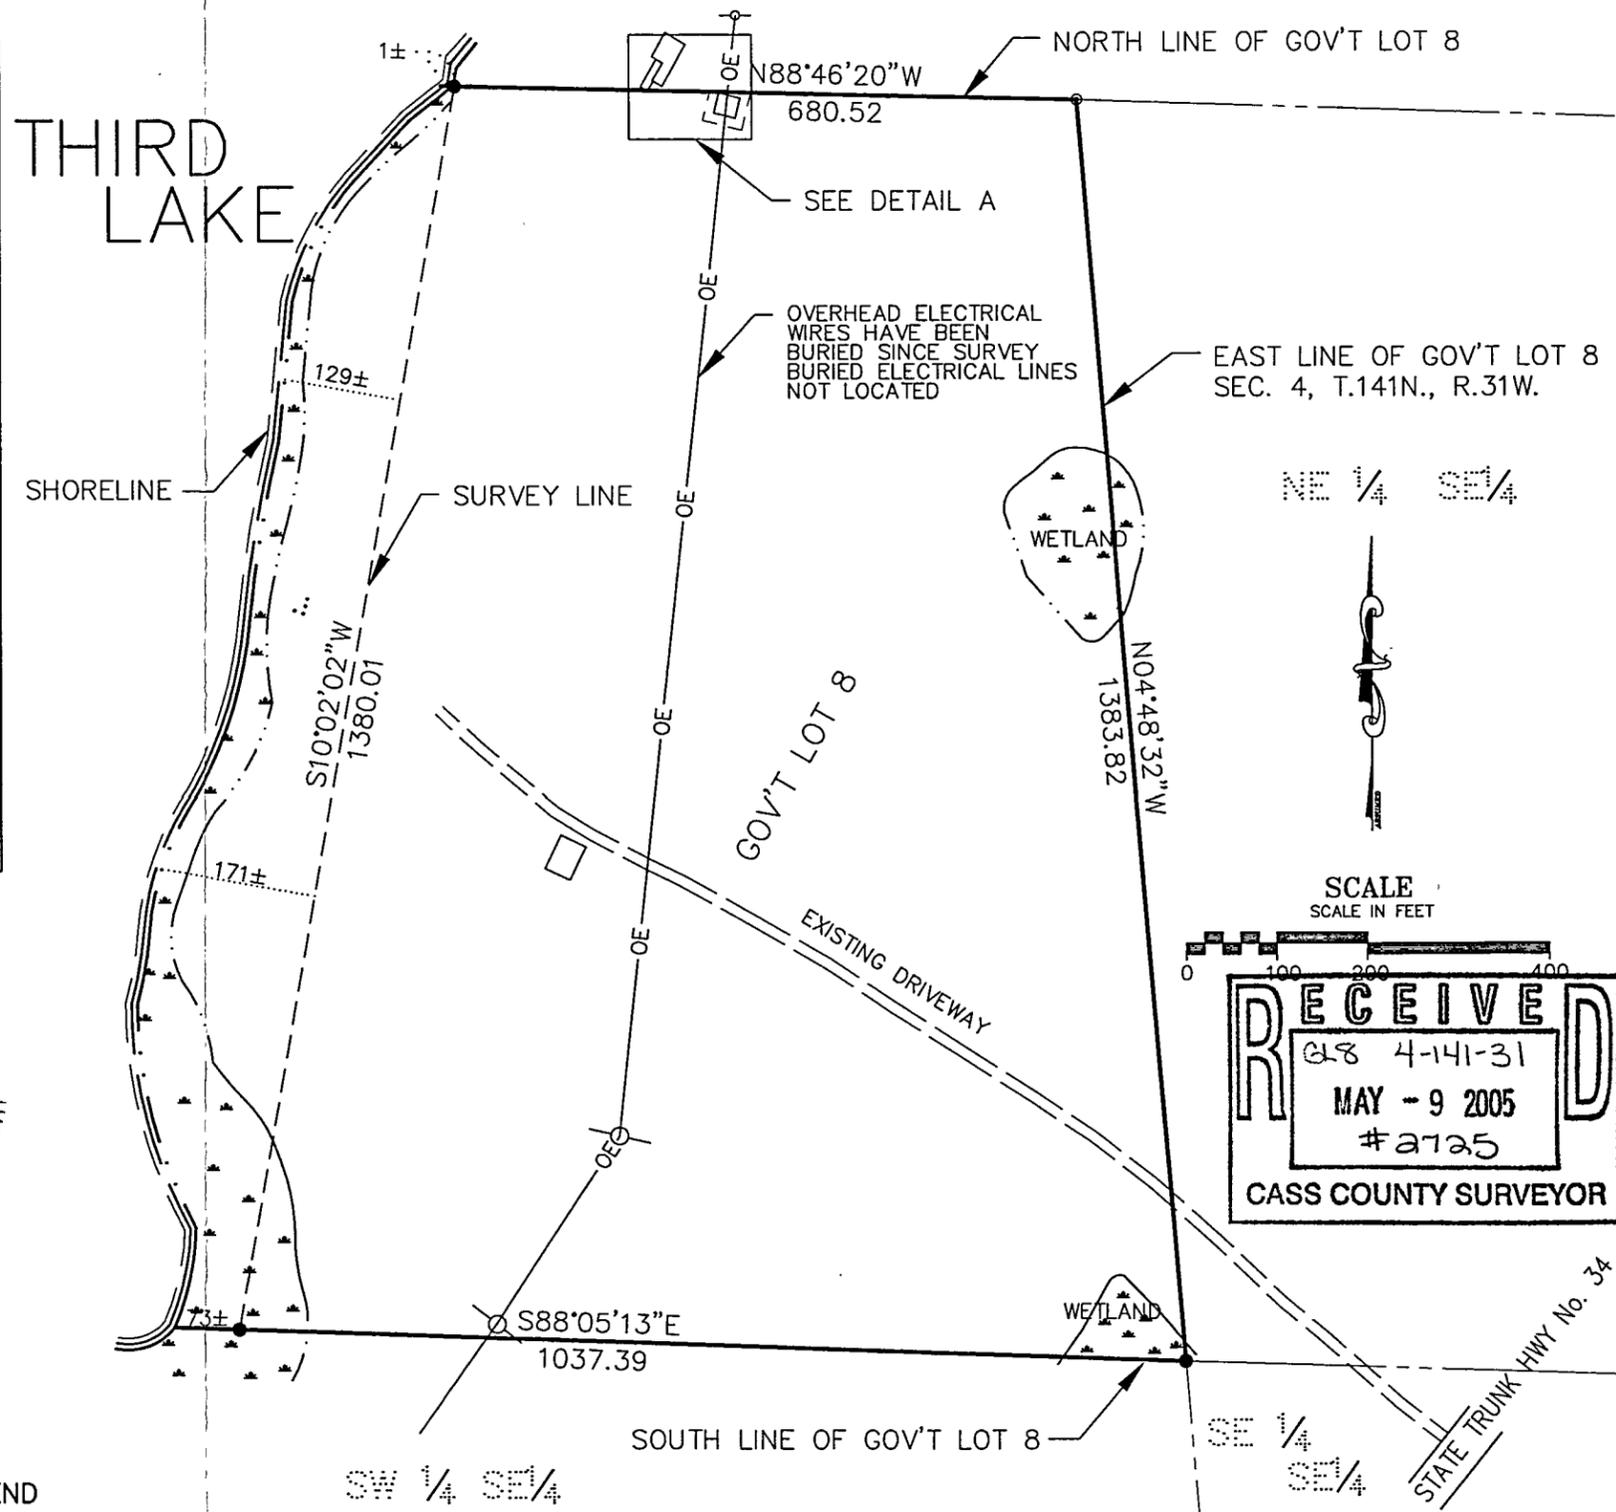

SCALE  
SCALE IN FEET

0 100 200 400

**RECEIVED**

GLS 4-141-31

MAY - 9 2005

#2125

CASS COUNTY SURVEYOR

**Freeberg & Grund, Inc.**  
CONSULTING ENGINEERS  
208 4th ST. NW BEMIDJI, MN 56601  
(PHONE) 218-759-9218 (FAX) 218-751-9665 (E-MAIL) fg@pauunyan.net

I HEREBY CERTIFY THAT THIS PLAN, SURVEY OR REPORT WAS PREPARED BY ME OR UNDER MY DIRECT SUPERVISION AND THAT I AM A DULY LICENSED LAND SURVEYOR UNDER THE LAWS OF THE STATE OF MINNESOTA.

*Bruce W. Skipton* 4/26/2005  
BRUCE W. SKIPTON LIC. 17768

JOB NO. 04096  
DATE: 03-25-05  
SHEET NO.  
**C-1**  
1 OF 1

S:\CURRENT\_PROJECTS\DESIGN\_PHASE\04096\_3RD\_LANE\dwg\CERTIFICATE.dwg, Layout1, 4/4/2005 12:52:45 PM, \\f9w2k300\HP8550NIPS, 1 1