


CERTIFICATE OF SURVEY

PART OF THE NORTHEAST QUARTER OF THE NORTHWEST QUARTER,
SECTION 22, TOWNSHIP 134 NORTH, RANGE 30 WEST,
CASS COUNTY, MINNESOTA

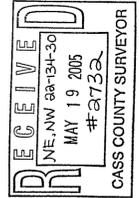

Landecker & Associates, Inc.
Engineering - Surveying - Planning
Pouquot Lakes, MN 56472
Phone: 1-888-866-9940 Fax: 218-568-5404

LEGAL DESCRIPTION PROVIDED BY CLIENT

The Northeast Quarter of the Northwest Quarter, Section 22, Township 134 North, Range 30 West, Cass County, Minnesota.
EXCEPT
The North 380.00 feet of the West 573.00 feet thereof.

Subject to easements, restrictions, and reservations of record.

EASEMENT DESCRIPTION PROVIDED BY CLIENT

Together with a 16 ft. road easement, the center line being described as follows:
Commencing at the southeast corner of the Northeast Quarter of the Northwest Quarter (NE 1/4 of NW 1/4), thence north on a magnetic bearing of 360° for 149 ft., to the point of beginning; thence proceed on 315 for 110 ft., thence 343° for 26 ft., thence 253° for 29 ft., thence 225° for 110 ft., thence 252° for 36 ft., thence 259° for 35 ft., thence 292° for 85 ft., thence 298° for 191 ft., thence 269° for 39 ft., thence 261° for 82 ft., thence 285° for 47 ft., thence 308° for 45 ft., thence 318° for 280 ft., to V in Road, thence 321° for 67 ft., thence 340° for 35 ft., thence 12° for 100 ft., thence 5° for 55 ft., thence 11° for 85 ft., thence 338° for 140 ft., thence 321° for 65 ft., thence 300° to the intersection of the South line of the North 380 ft., of the West 573 ft., of the Northeast Quarter of the Northwest Quarter (NE 1/4 of the NW 1/4), All in Section 22, Township 134, Range 30, Fairview Township, Cass County, Minnesota.

PROPOSED LEGAL DESCRIPTIONS

TRACT A

That part of the Northeast Quarter of the Northwest Quarter, Section 22, Township 134 North, Range 30 West, Cass County, Minnesota, described as follows:
Commencing at the southwest corner of said Northeast Quarter of the Northwest Quarter; thence North 89 degrees 42 minutes 07 seconds East, assumed bearing, along the South line of said Northeast Quarter of the Northwest Quarter 752.23 feet; thence North 08 degrees 04 minutes 48 seconds West 289.27 feet; thence North 21 degrees 32 minutes 25 seconds West 225.93 feet to the point of beginning of the tract to be herein described; thence continuing North 21 degrees 32 minutes 25 seconds West 80.47 feet; thence North 11 degrees 05 minutes 45 seconds East 123.32 feet; thence North 04 degrees 05 minutes 08 seconds West 101.80 feet; thence North 17 degrees 08 minutes 01 second West 156.98 feet, more or less, to the South line of the North 380.00 feet of said Northeast Quarter of the Northwest Quarter; thence South 89 degrees 44 minutes 41 seconds West along said South line 599.33 feet, more or less, to the West line of said Northeast Quarter of the Northwest Quarter; thence South 01 degree 49 minutes 10 seconds East along said West line 558.27 feet, more or less, to the intersection with a line bearing South 79 degrees 58 minutes 51 seconds West from the point of beginning; thence North 79 degrees 58 minutes 51 seconds East 650.84 feet, more or less, to the point of beginning.

Subject to easements, restrictions, and reservations of record.

TRACT B

That part of the Northeast Quarter of the Northwest Quarter, Section 22, Township 134 North, Range 30 West, Cass County, Minnesota, described as follows:
Beginning at the Southwest corner of said Northeast Quarter of the Northwest Quarter; thence North 89 degrees 42 minutes 07 seconds East, assumed bearing, along the South line of said Northeast Quarter of the Northwest Quarter 752.23 feet; thence North 08 degrees 04 minutes 48 seconds West 289.27 feet; thence North 21 degrees 32 minutes 25 seconds West 225.93 feet; thence South 79 degrees 58 minutes 51 seconds West 650.84 feet, more or less, to the West line of said Northeast Quarter of the Northwest Quarter; thence South 01 degree 49 minutes 10 seconds East along said West line 302.82 feet, more or less, to the point of beginning.

Subject to easements, restrictions, and reservations of record.

TRACT C


That part of the Northeast Quarter of the Northwest Quarter, Section 22, Township 134 North, Range 30 West, Cass County, Minnesota, lying South of the North 380.00 feet and lying Easterly of the following described line:
Commencing at the Southwest corner of said Northeast Quarter of the Northwest Quarter; thence North 89 degrees 42 minutes 07 seconds East, assumed bearing, along the South line of said Northeast Quarter of the Northwest Quarter 752.23 feet to the point of beginning of the line to be herein described; thence North 08 degrees 04 minutes 48 seconds West 289.27 feet; thence North 21 degrees 32 minutes 25 seconds West 306.40 feet; thence North 11 degrees 05 minutes 45 seconds East 123.32 feet; thence North 04 degrees 05 minutes 08 seconds West 101.80 feet; thence North 17 degrees 08 minutes 01 second West 156.98 feet, more or less, to the South line of the North 380.00 feet thereof and said line there terminating.

Subject to easements, restrictions, and reservations of record.


TRACT D

That part of the South 380.00 feet of the Northeast Quarter of the Northwest Quarter, Section 22, Township 134 North, Range 30 West, Cass County, Minnesota, lying East of the West 573.00 feet thereof.

Subject to easements, restrictions, and reservations of record.

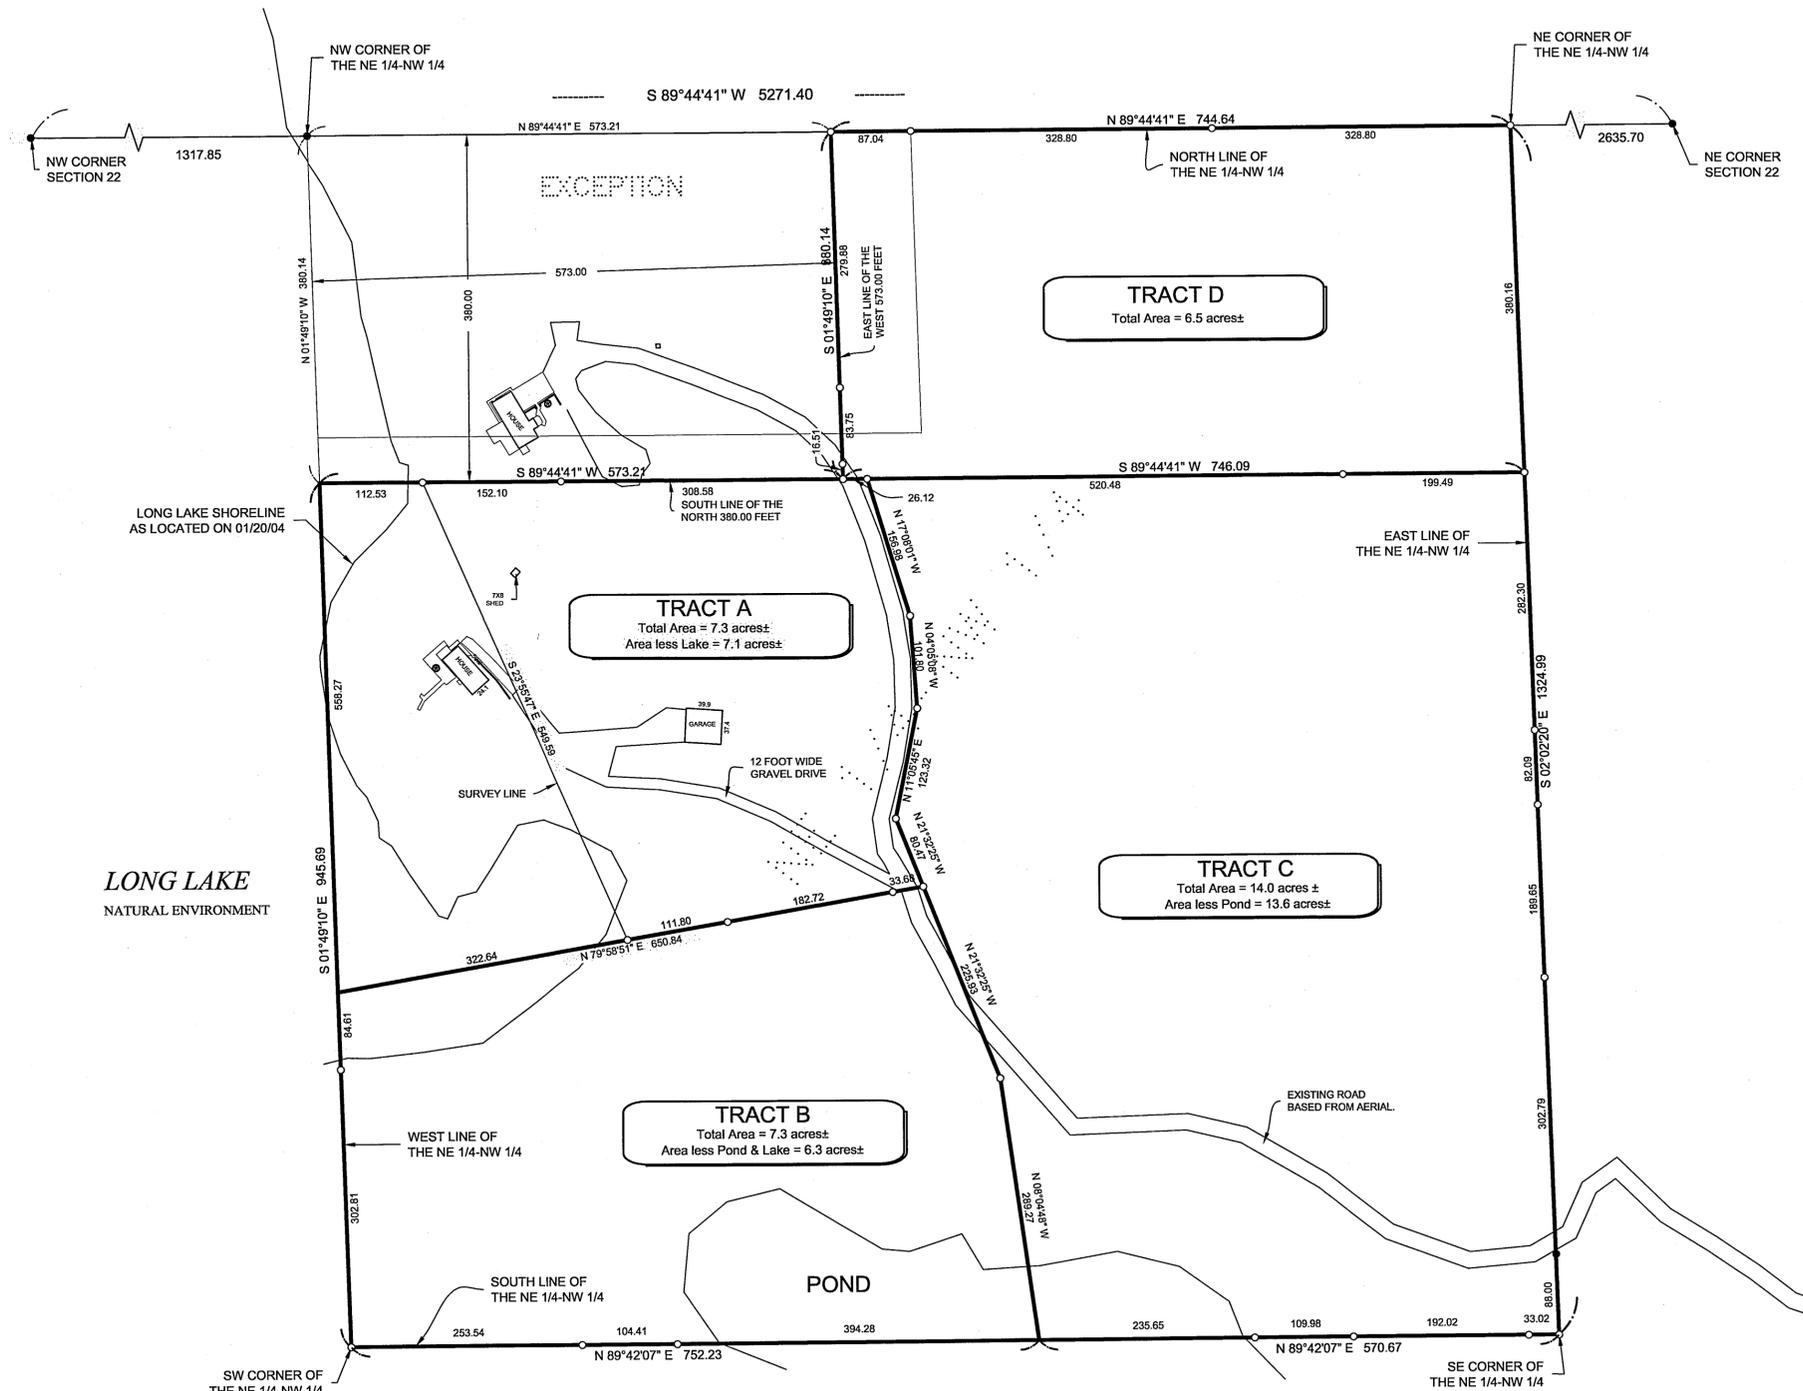

LONG LAKE
NATURAL ENVIRONMENT

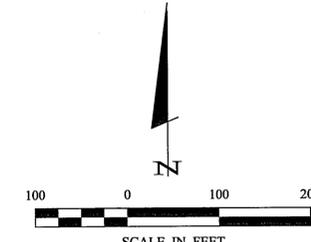

LEGEND

- ⊗ DENOTES EXISTING WELL
- DENOTES MONUMENT FOUND
- DENOTES IRON MONUMENT SET MARKED BY LICENSE No. 41002

ORIENTATION OF THIS BEARING SYSTEM IS BASED ON THE SOUTH LINE OF THE NORTHEAST QUARTER OF THE NORTHWEST QUARTER TO HAVE AN ASSUMED BEARING OF N 89°42'07" E.

NOTES:

1. ZONING FOR SUBJECT TRACT = "SHORELAND RESIDENTIAL"
2. NO TOPOGRAPHY OR WET LANDS INFORMATION HAS BEEN SURVEYED OR SHOWN ON THIS CERTIFICATE.

I HEREBY CERTIFY THAT THIS SURVEY, PLAN, SPECIFICATION, OR REPORT WAS PREPARED BY ME OR UNDER MY CLOSE PERSONAL SUPERVISION AND THAT I AM A LICENSED PROFESSIONAL ENGINEER OR LAND SURVEYOR UNDER THE LAWS OF THE STATE OF MINNESOTA.		DATE	4/10/05
BY	REVISIONS	DATE	DESCRIPTION
COMPUTER:	04/10/13-1.dwg	DATE:	03/03/05
FIELD BOOK:	BOOK 266 PG. 50	SCALE:	HORZ. 1" = 100'
CHECKED BY:	PAT	FILE NO.:	041013
DRAWN BY:	CNH	VERT.:	NONE
PROJ. MGR.	KTM	CERTIFICATE OF SURVEY	
Chuck Christian Christian Builders 14285 James Road Rogers, MN 55374			
SHEET	1	OF	1