
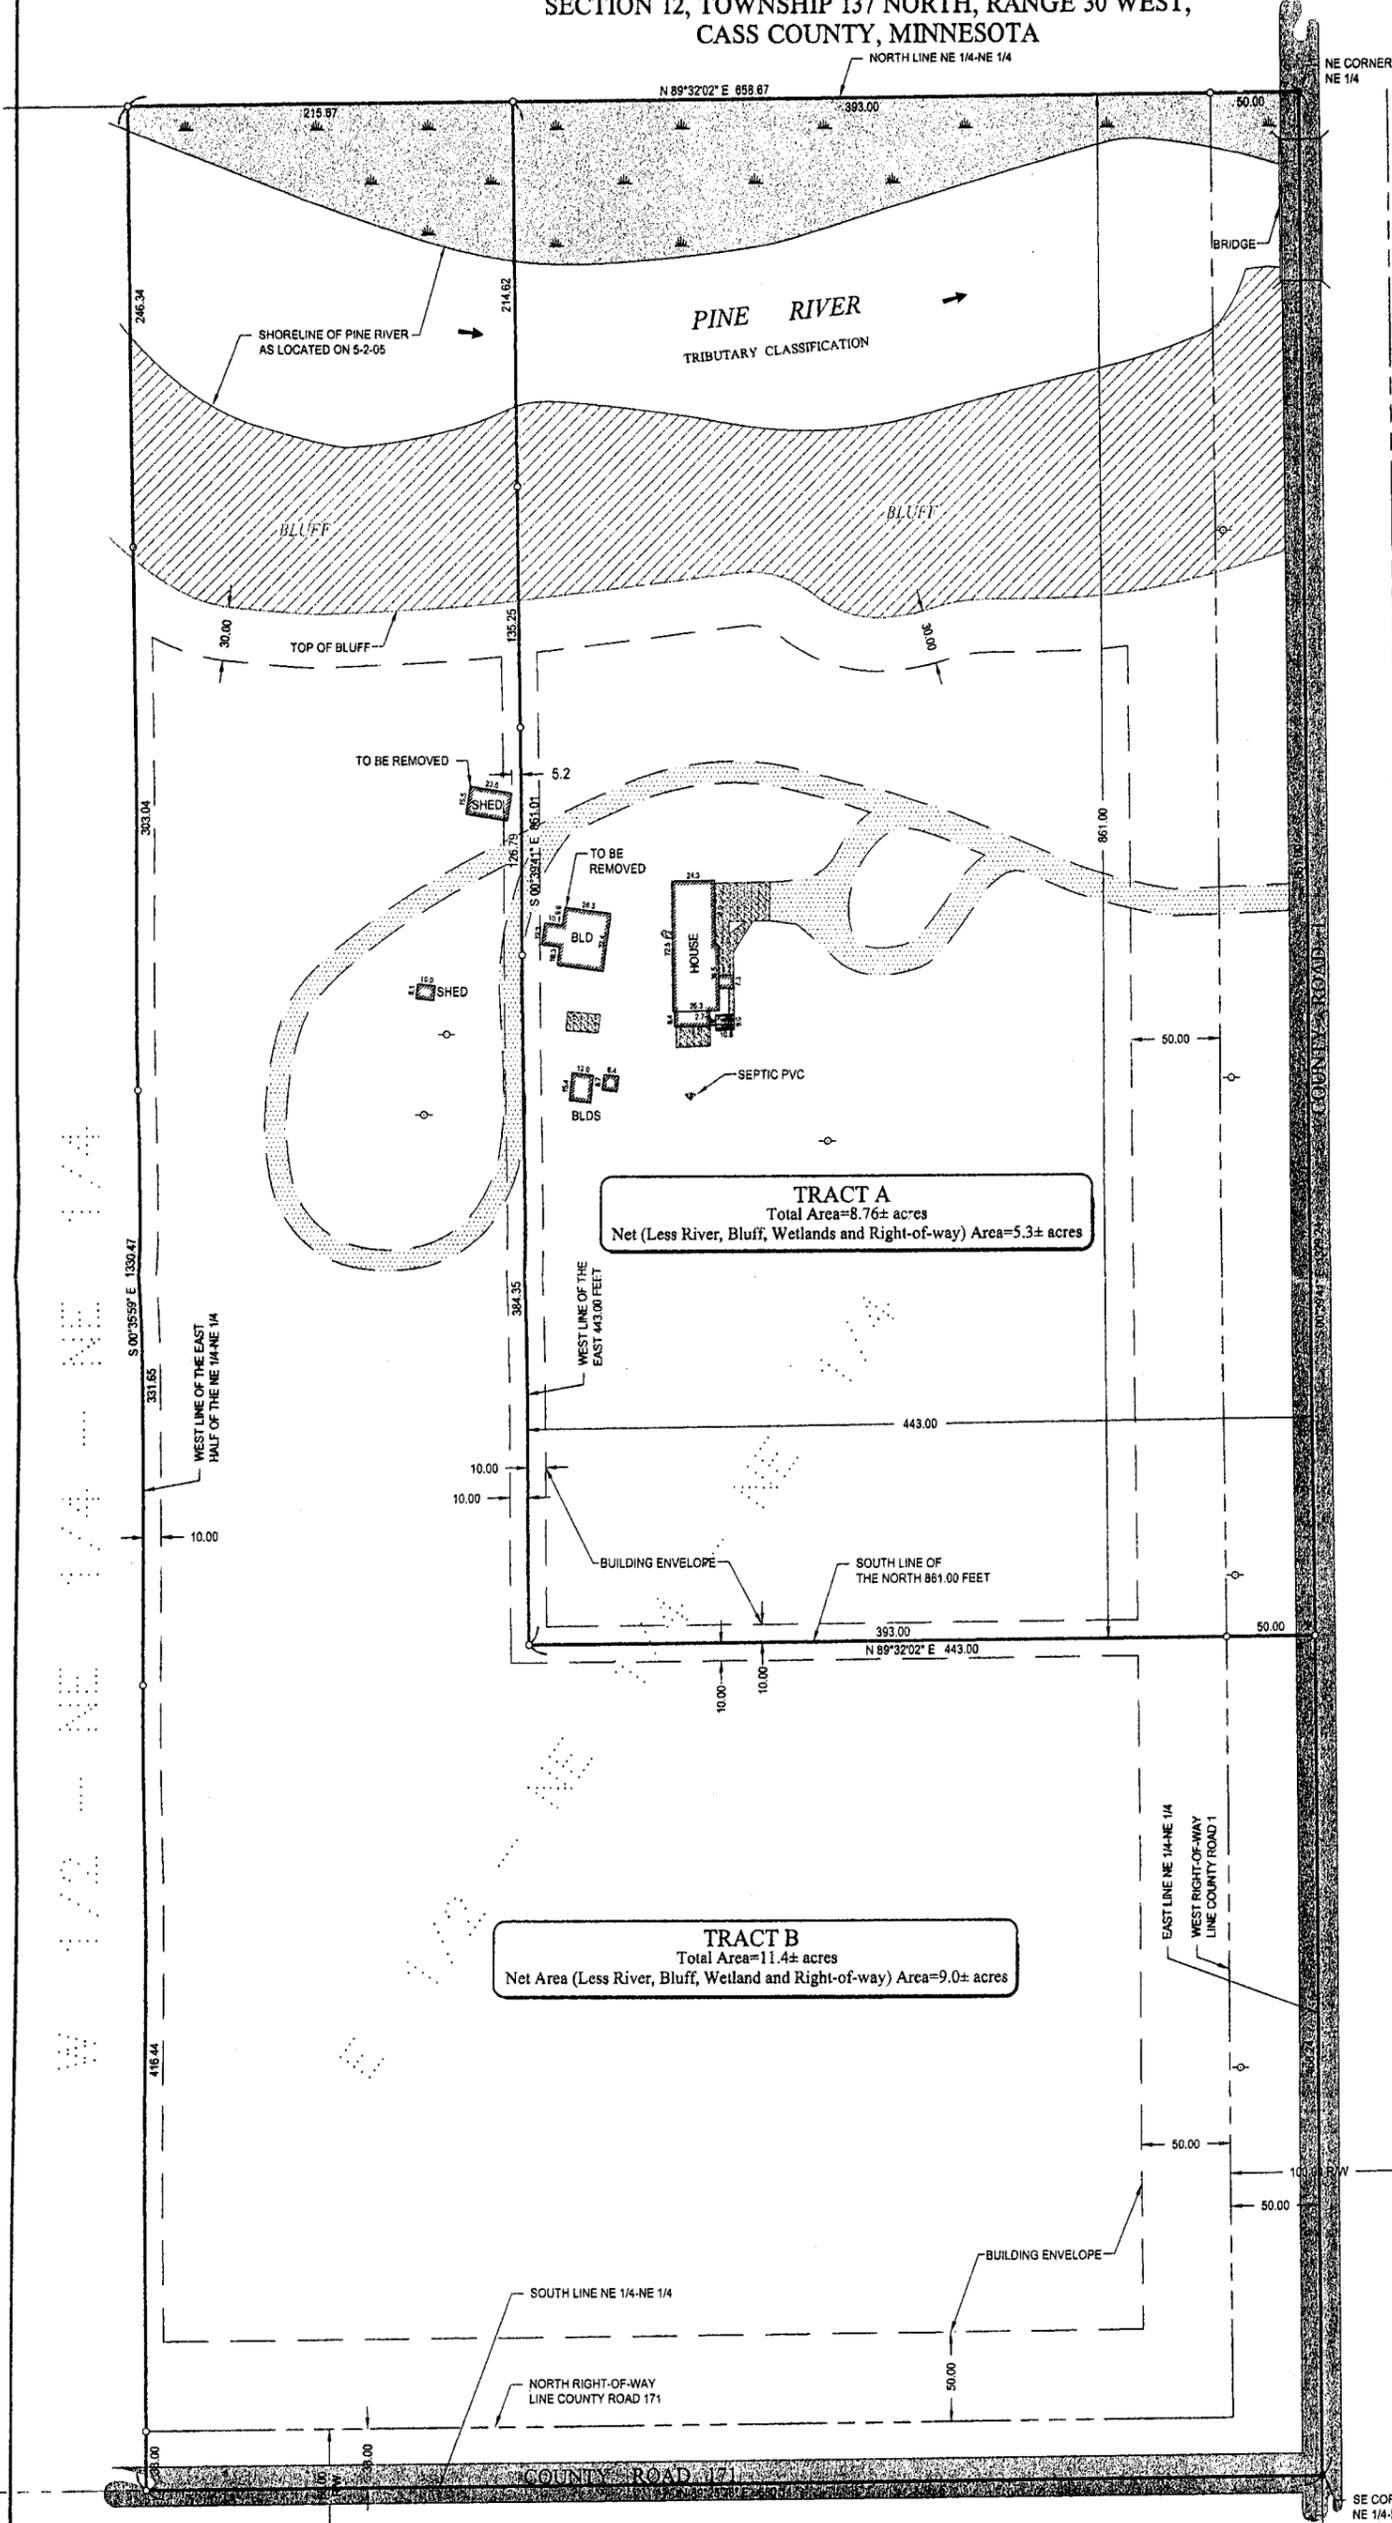


CERTIFICATE OF SURVEY

THE EAST HALF OF THE NORTHEAST QUARTER OF THE NORTHEAST QUARTER,
SECTION 12, TOWNSHIP 137 NORTH, RANGE 30 WEST,
CASS COUNTY, MINNESOTA

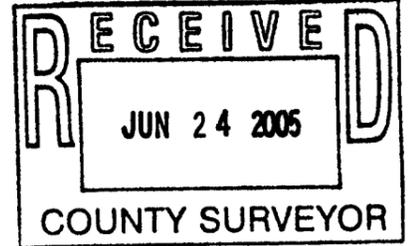

LEGAL DESCRIPTION PROVIDED BY CLIENT

The East one-half (E1/2) of the Northeast quarter (NE1/4) of the Northeast quarter (NE1/4) Section twelve (12) Township One Thirty Seven (137) Range Thirty (30), Subject to mineral reservations, road easements, utility and highline easements, and zoning restrictions, if any, of record.

PROPOSED LEGAL DESCRIPTIONS

TRACT A

The North 861.00 feet of the East 443.00 feet of the East Half of the Northeast Quarter of the Northeast Quarter, Section 12, Township 137 North, Range 30 West, Cass County, Minnesota.

Subject to mineral reservations, road easements, utility and highline easements, and zoning restrictions, if any, of record.

TRACT B

The East Half of the Northeast Quarter of the Northeast Quarter, Section 12, Township 137 North, Range 30 West, Cass County, Minnesota, except the North 861.00 feet of the East 443.00 feet thereof.


Subject to mineral reservations, road easements, utility and highline easements, and zoning restrictions, if any, of record.

LEGEND

- DENOTES EDGE OF EXISTING BITUMINOUS
- DENOTES EDGE OF EXISTING GRAVEL
- DENOTES EDGE OF EXISTING CONCRETE
- DENOTES WETLAND AREA
- DENOTES BLUFF AREA
- DENOTES EXISTING UTILITY POLE
- DENOTES MONUMENT FOUND
- DENOTES IRON MONUMENT SET MARKED BY LICENSE No. 41002

NOTES:

1. Zoning for subject tract = "SHORELAND".
2. No topography has been surveyed or shown on this certificate.
3. Well is located inside house.

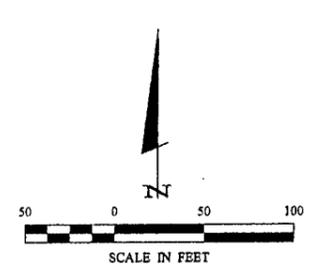

ORIENTATION OF THIS BEARING SYSTEM IS BASED ON THE NORTH LINE OF THE NE 1/4-NE 1/4 TO HAVE AN ASSUMED BEARING OF N 89°32'02" E.

Certificate of Survey	PROJ. MGR.	COMPUTER	DATE	REVISIONS		HEREBY CERTIFY THAT THIS SURVEY, PLAN, SPECIFICATION, OR REPORT WAS PREPARED BY ME OR UNDER MY DIRECT SUPERVISION AND THAT I AM A DULY LICENSED PROFESSIONAL ENGINEER OR LAND SURVEYOR UNDER THE LAWS OF THE STATE OF MINNESOTA.
	PKA	CO41444.dwg	5-23-05	DATE	DESCRIPTION	
Dave & Karen Rudlang PO Box 581 Pine River, MN 56474	CHECKED BY:	FIELD BOOK	SCALE:	 Patrick A. Trower, PLS #41002 DATE 5-23-05 LIC. NO. 41002		
	PAT	BOOK 273 PG. 12	HORZ. 1"=50'			
	DRAWN BY:	FILE NO.	VERT. NONE			
	DMS	041444				

Landecker & Associates, Inc.
 Engineering - Surveying - Planning
 Pequot Lakes, MN 56472
 Phone: 1-888-866-4940 Fax: 218-568-5404