


CERTIFICATE OF SURVEY

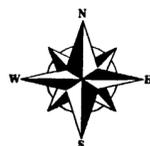


GRAPHIC SCALE



(IN FEET)
1 inch = 60 ft.

LEGEND

- DENOTES 1/2 INCH IRON MONUMENT SET WITH CAP LS 17768
- DENOTES IRON MONUMENT FOUND
- (DEED) DENOTES DIMENSION PER DEED DOC. NO. 443271

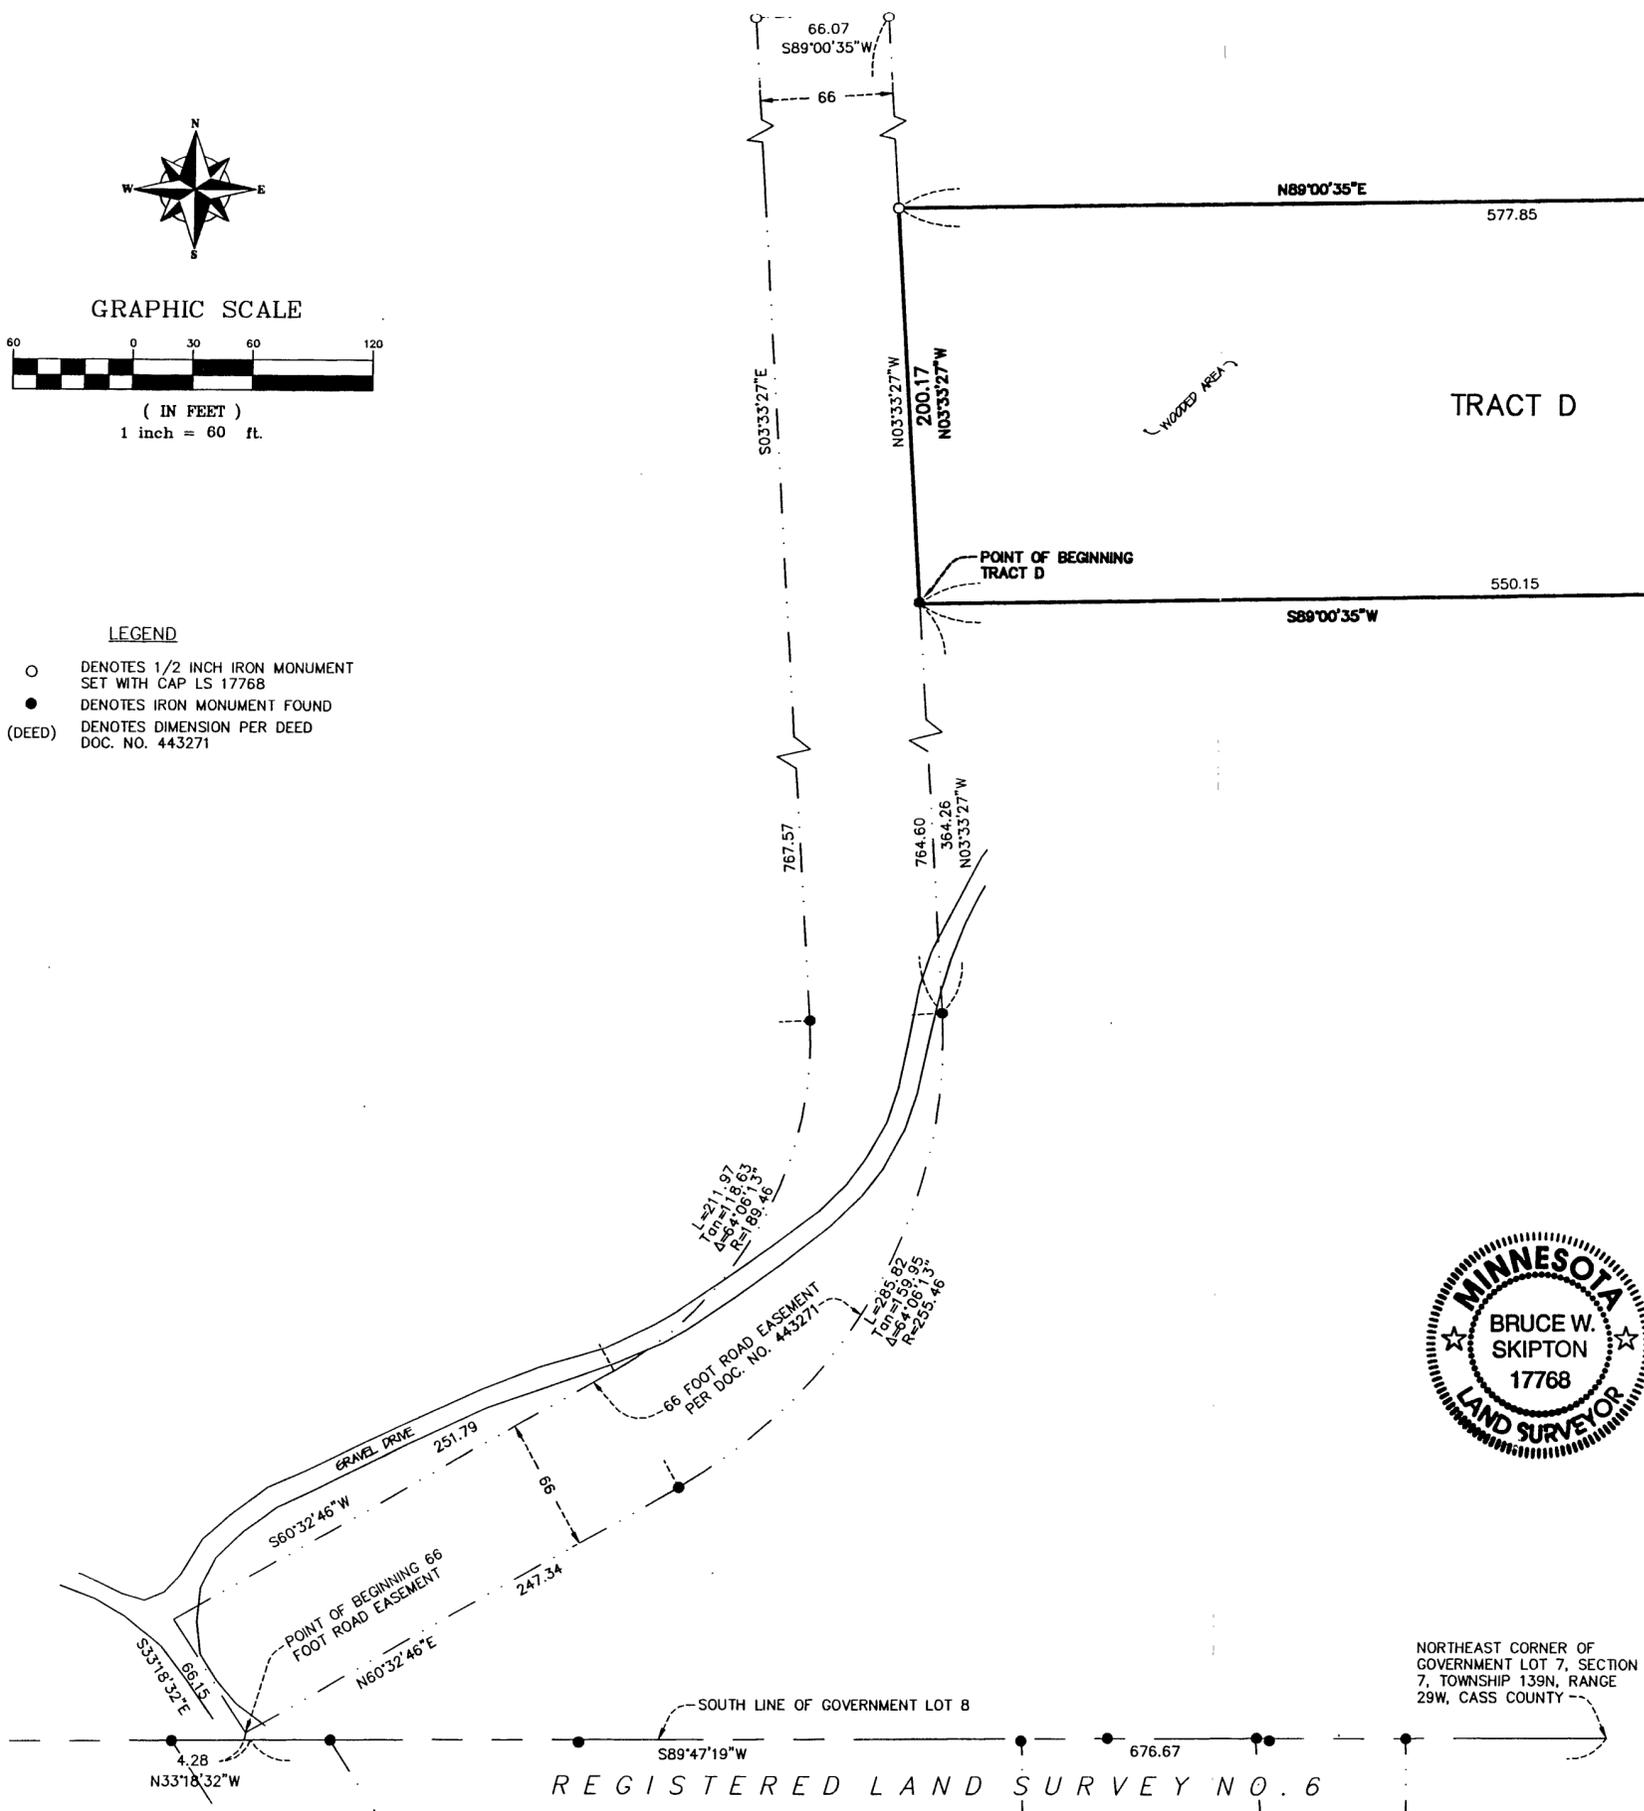

TRACT D DESCRIPTION:
(PER DOCUMENT NUMBER 443271)


That part of Government Lot 8, Section 7, Township 139 North, Range 29 West of the Fifth Principal Meridian in Cass County, Minnesota, described as follows: Commencing at the Northeast corner of Government Lot 7, said Section 7; thence South 89 degrees 47 minutes 19 seconds West 676.67 feet along the South line of said Government Lot 8; thence North 33 degrees 18 minutes 32 seconds West 4.28 feet; thence North 60 degrees 32 minutes 46 seconds East 247.34 feet; thence Northeasterly and Northerly 285.82 feet along a tangential curve concave to the west having a central angle of 64 degrees 06 minutes 13 seconds and a radius of 255.46 feet; thence North 3 degrees 33 minutes 27 seconds West 364.26 feet tangent to last described curve to the point of beginning; thence North 3 degrees 33 minutes 27 seconds West 200.17 feet; thence North 89 degrees 00 minutes 35 seconds East 635.72 feet more or less to the shore of Little Portage Lake; thence Southerly along said shore to a point that bears North 89 degrees 00 minutes 35 seconds East from the point of beginning; thence South 89 degrees 00 minutes 35 seconds West 620.79 feet more or less to the point of beginning. Together with a road easement over the following described 66 foot road easement:

That part of Government Lot 8, Section 7, Township 139 North, Range 29 West of the Fifth Principal Meridian in Cass County, Minnesota, described as follows: Commencing at the Northeast corner of Government Lot 7, said Section 7; thence South 89 degrees 47 minutes 19 seconds West 676.67 feet along the South line of said Government Lot 8; thence North 33 degrees 18 minutes 32 seconds West 4.28 feet to the point of beginning; thence North 60 degrees 32 minutes 46 seconds East 247.34 feet; thence northeasterly and northerly 285.82 feet along a tangential curve concave to the west having a central angle of 64 degrees 06 minutes 13 seconds and a radius of 255.46 feet; thence North 3 degrees 33 minutes 27 seconds West 764.60 feet tangent to last described curve; thence South 89 degrees 00 minutes 35 seconds West 66.07 feet; thence South 3 degrees 33 minutes 27 seconds East 767.57 feet; thence southerly and southwesterly 211.97 feet along a tangential curve concave to the West having a central angle of 64 degrees 06 minutes 13 seconds and a radius of 189.46 feet; thence South 60 degrees 32 minutes 46 seconds West tangent to last described curve 251.79 feet; thence South 33 degrees 18 minutes 32 seconds East 66.15 feet to the point of beginning.

Subject to easements, reservations, and restrictions of record, if any.

SURVEYOR NOTES:

1. The basis of Bearings for this Survey is based on the southerly line of Government Lot 8, Section 7, Township 139N, Range 29W having an assumed bearing of South 89°47'19" West.

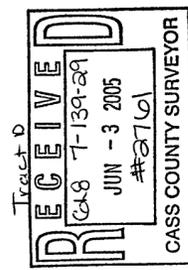

I hereby certify that this survey, plan or report was prepared by me or under my direct supervision and that I am a duly licensed land surveyor under the laws of the state of Minnesota.
Dated this 2nd day of May, 2005
By: Bruce W. Skipton, Minnesota License No. 17768

ARRO Land Surveyors, LLC
A full service land surveying and mapping firm providing accurate and reliable surveying services.

BOUNDARY SURVEY
PART OF GOVERNMENT LOT 8, SECTION 7,
TOWNSHIP 139N, RANGE 29W,
CASS COUNTY, MINNESOTA

CLIENT:
DUSTIN ZACHER
P.O. Box 1590
Walker, MN 56484

DESIGNED BY:	_____	DATE:	_____
DRAWN BY:	_____	DATE:	_____
APPROVED BY:	_____	DATE:	_____
JOB NUMBER:		REVISION DESCRIPTION:	
NO.	DATE	BY	REVISION DESCRIPTION