

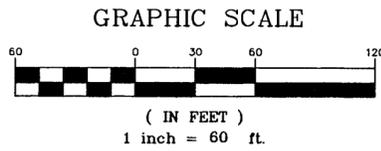


CERTIFICATE OF SURVEY

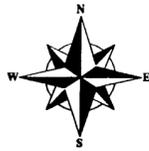


- LEGEND**
- DENOTES 1/2 INCH IRON MONUMENT SET WITH CAP LS 17768
 - DENOTES IRON MONUMENT FOUND
 - (DEED) DENOTES DIMENSION PER DEED DOC. NO. 443271

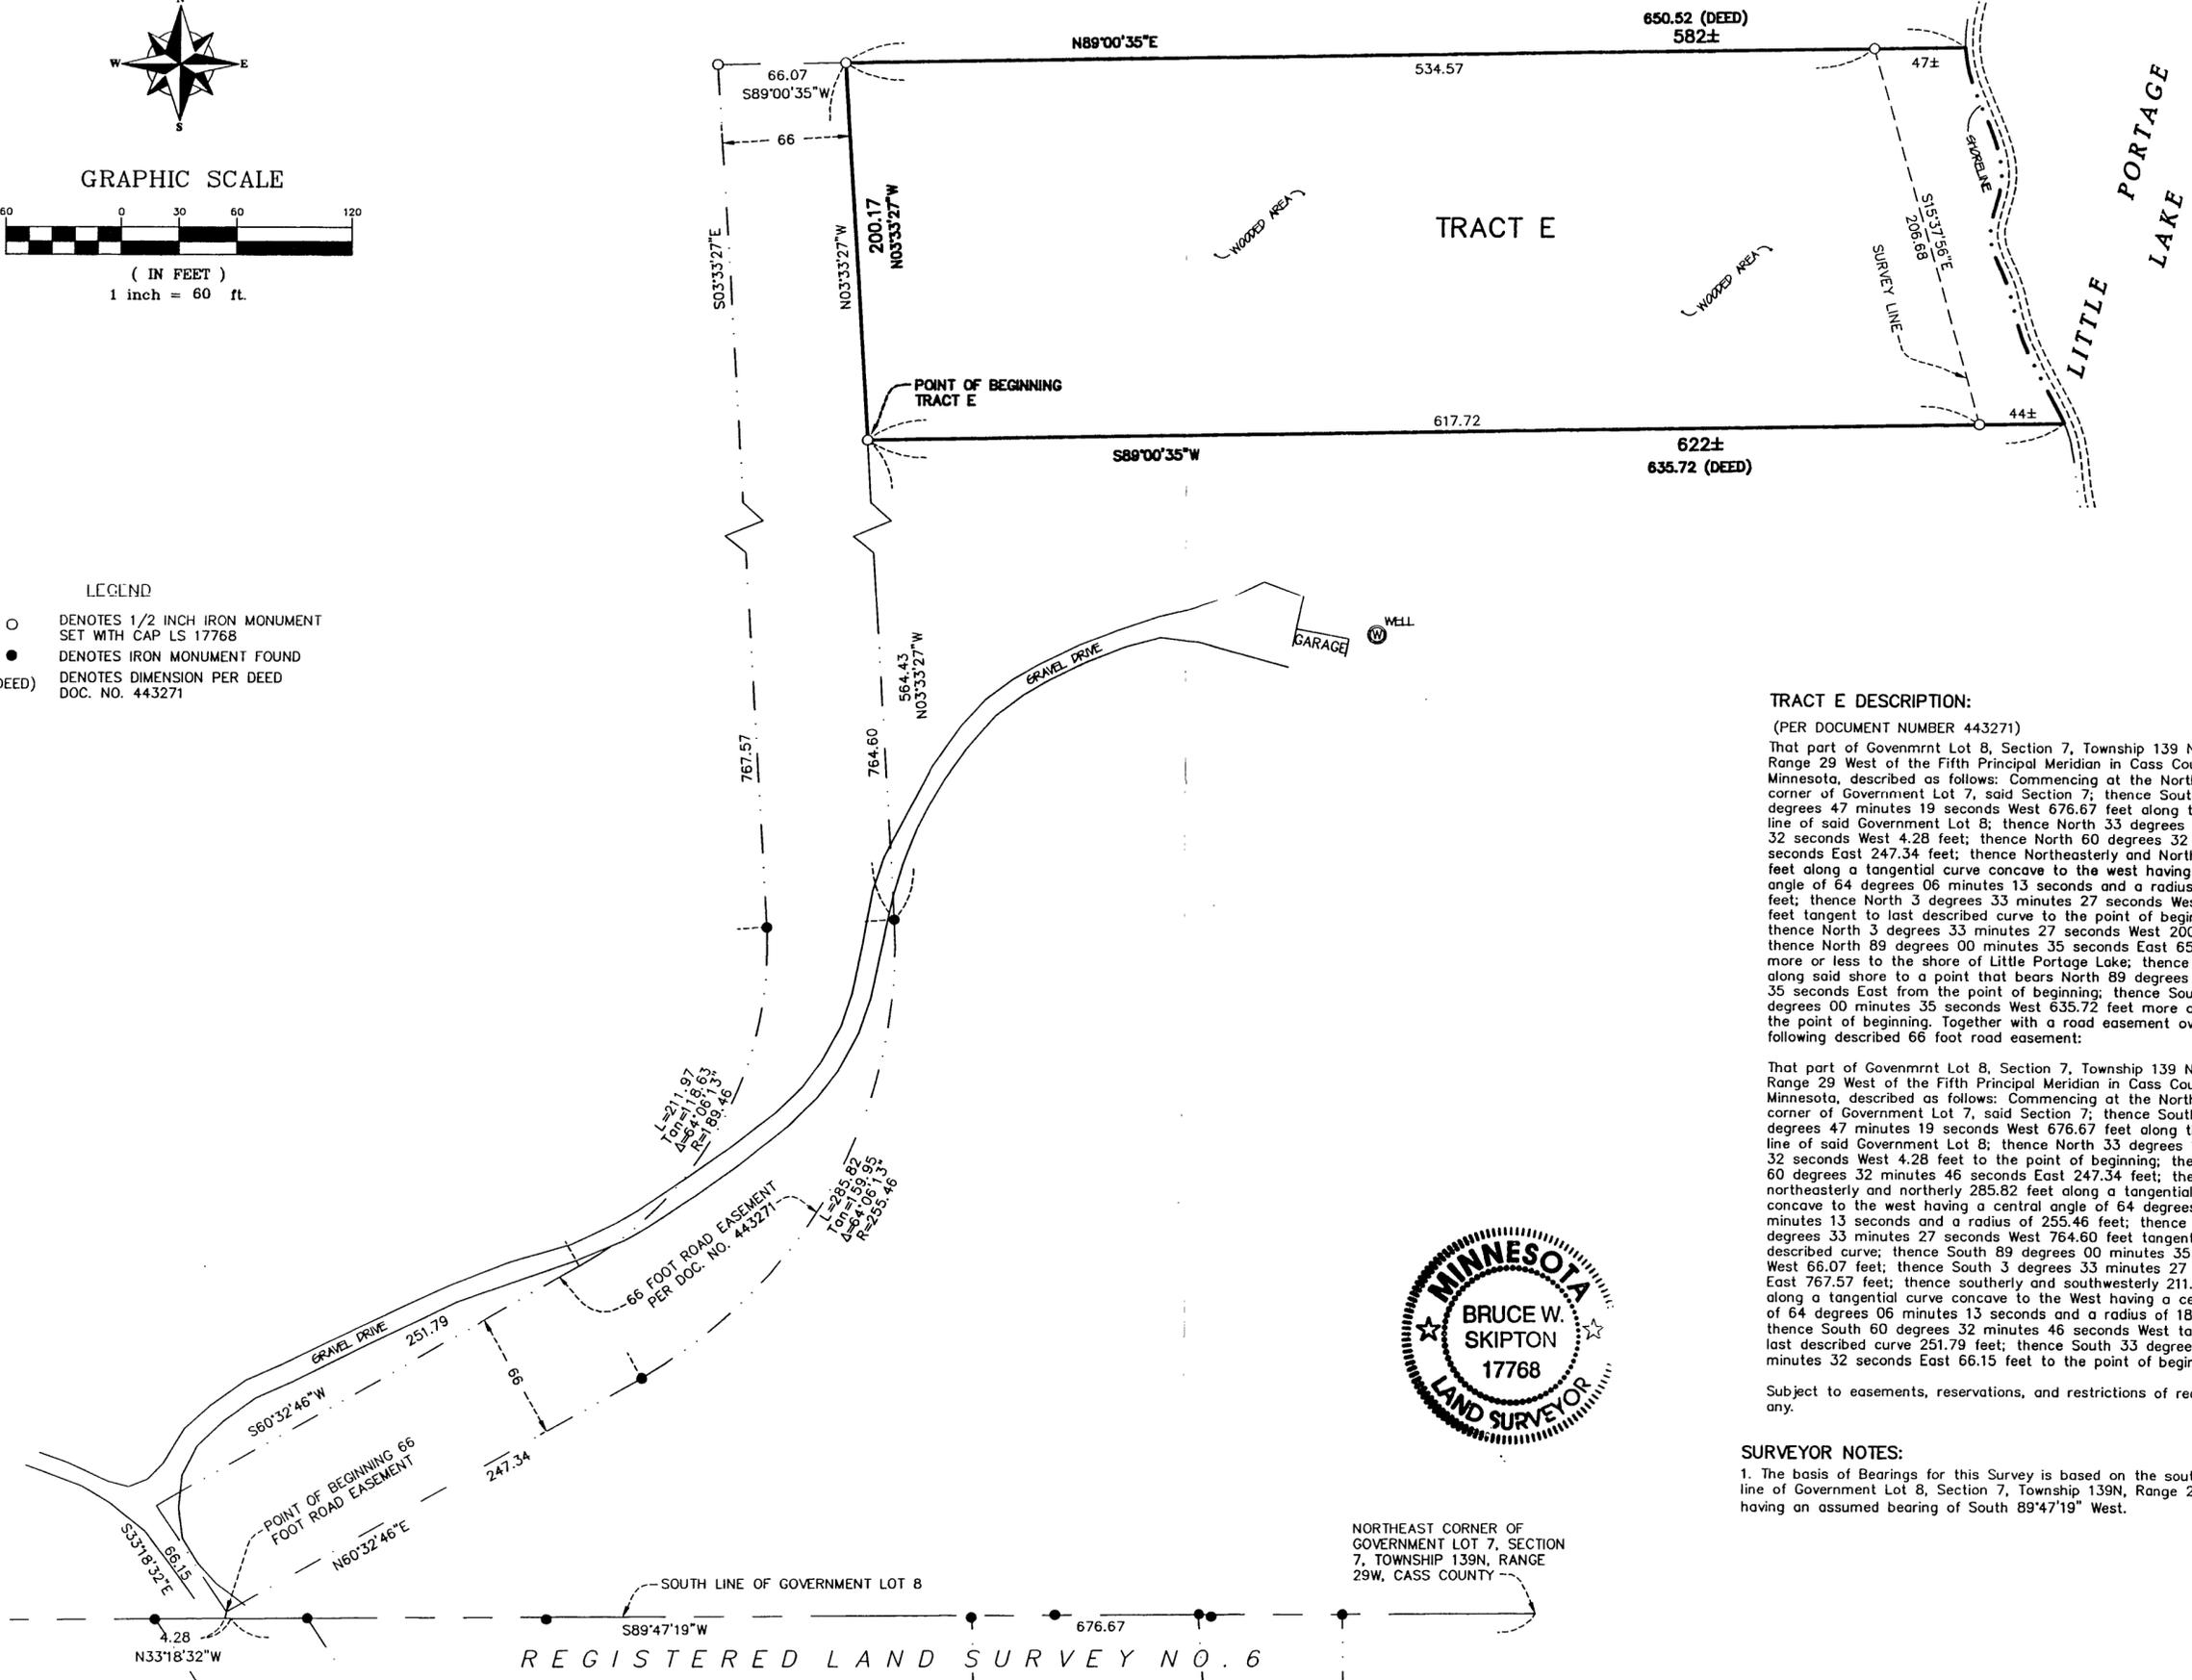

TRACT E DESCRIPTION:
(PER DOCUMENT NUMBER 443271)
That part of Governmnt Lot 8, Section 7, Township 139 North, Range 29 West of the Fifth Principal Meridian in Cass County, Minnesota, described as follows: Commencing at the Northeast corner of Government Lot 7, said Section 7; thence South 89 degrees 47 minutes 19 seconds West 676.67 feet along the South line of said Government Lot 8; thence North 33 degrees 18 minutes 32 seconds West 4.28 feet; thence North 60 degrees 32 minutes 46 seconds East 247.34 feet; thence Northeasterly and Northerly 285.82 feet along a tangential curve concave to the west having a central angle of 64 degrees 06 minutes 13 seconds and a radius of 255.46 feet; thence North 3 degrees 33 minutes 27 seconds West 564.43 feet tangent to last described curve to the point of beginning; thence North 3 degrees 33 minutes 27 seconds West 200.17 feet; thence North 89 degrees 00 minutes 35 seconds East 650.52 feet more or less to the shore of Little Portage Lake; thence Southerly along said shore to a point that bears North 89 degrees 00 minutes 35 seconds East from the point of beginning; thence South 89 degrees 00 minutes 35 seconds West 635.72 feet more or less to the point of beginning. Together with a road easement over the following described 66 foot road easement:

That part of Governmnt Lot 8, Section 7, Township 139 North, Range 29 West of the Fifth Principal Meridian in Cass County, Minnesota, described as follows: Commencing at the Northeast corner of Government Lot 7, said Section 7; thence South 89 degrees 47 minutes 19 seconds West 676.67 feet along the South line of said Government Lot 8; thence North 33 degrees 18 minutes 32 seconds West 4.28 feet to the point of beginning; thence North 60 degrees 32 minutes 46 seconds East 247.34 feet; thence northeasterly and northerly 285.82 feet along a tangential curve concave to the west having a central angle of 64 degrees 06 minutes 13 seconds and a radius of 255.46 feet; thence North 3 degrees 33 minutes 27 seconds West 764.60 feet tangent to last described curve; thence South 89 degrees 00 minutes 35 seconds West 66.07 feet; thence South 3 degrees 33 minutes 27 seconds East 767.57 feet; thence southerly and southwesterly 211.97 feet along a tangential curve concave to the West having a central angle of 64 degrees 06 minutes 13 seconds and a radius of 189.46 feet; thence South 60 degrees 32 minutes 46 seconds West tangent to last described curve 251.79 feet; thence South 33 degrees 18 minutes 32 seconds East 66.15 feet to the point of beginning.

SURVEYOR NOTES:
1. The basis of Bearings for this Survey is based on the southerly line of Government Lot 8, Section 7, Township 139N, Range 29W having an assumed bearing of South 89°47'19" West.

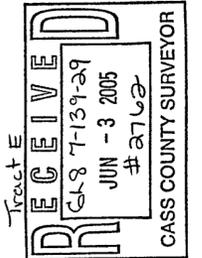

I hereby certify that this survey, plan or report was prepared by me or under my direct supervision and that I am a duly licensed land surveyor under the laws of the state of Minnesota.
Dated this 19th day of May, 2005.
By: *Bruce W. Skipton*
Bruce W. Skipton, Minnesota License No. 17768



BOUNDARY SURVEY
PART OF GOVERNMENT LOT 8, SECTION 7,
TOWNSHIP 139N, RANGE 29W,
CASS COUNTY, MINNESOTA

CLIENT:
DUSTIN ZACHER
P.O. Box 1590
Walker, MN 56484

DESIGNED BY: _____	DRAWN BY: <u>ML</u>
APPROVED BY: _____	JOB NUMBER: _____
NO. _____	REVISION DESCRIPTION _____
DATE _____	BY _____

REGISTERED LAND SURVEY NO. 6

NORTHEAST CORNER OF GOVERNMENT LOT 7, SECTION 7, TOWNSHIP 139N, RANGE 29W, CASS COUNTY