

CERTIFICATE OF SURVEY

RECEIVED
 JUN - 3 2005
 #2760
 CASS COUNTY SURVEYOR



I hereby certify that this survey, plan or report was prepared by me or under my direct supervision and that I am a duly licensed land surveyor under the laws of the State of Minnesota.
 Dated this 19th day of July, 2005.
 By: *Bruce W. Skipton*
 Bruce W. Skipton, Minnesota License No. 17768



BOUNDARY SURVEY
 PART OF GOVERNMENT LOT 8, SECTION 7,
 TOWNSHIP 139N, RANGE 29W,
 CASS COUNTY, MINNESOTA

CLIENT:
DUSTIN ZACHER
 P.O. Box 1590
 Walker, MN 56484

DESIGNED BY: <u> JML </u>
DRAWN BY: <u> JML </u>
APPROVED BY: <u> BWS </u> JOB NUMBER: <u> </u>
DATE: <u> </u> BY: <u> </u> REVISION DESCRIPTION: <u> </u>

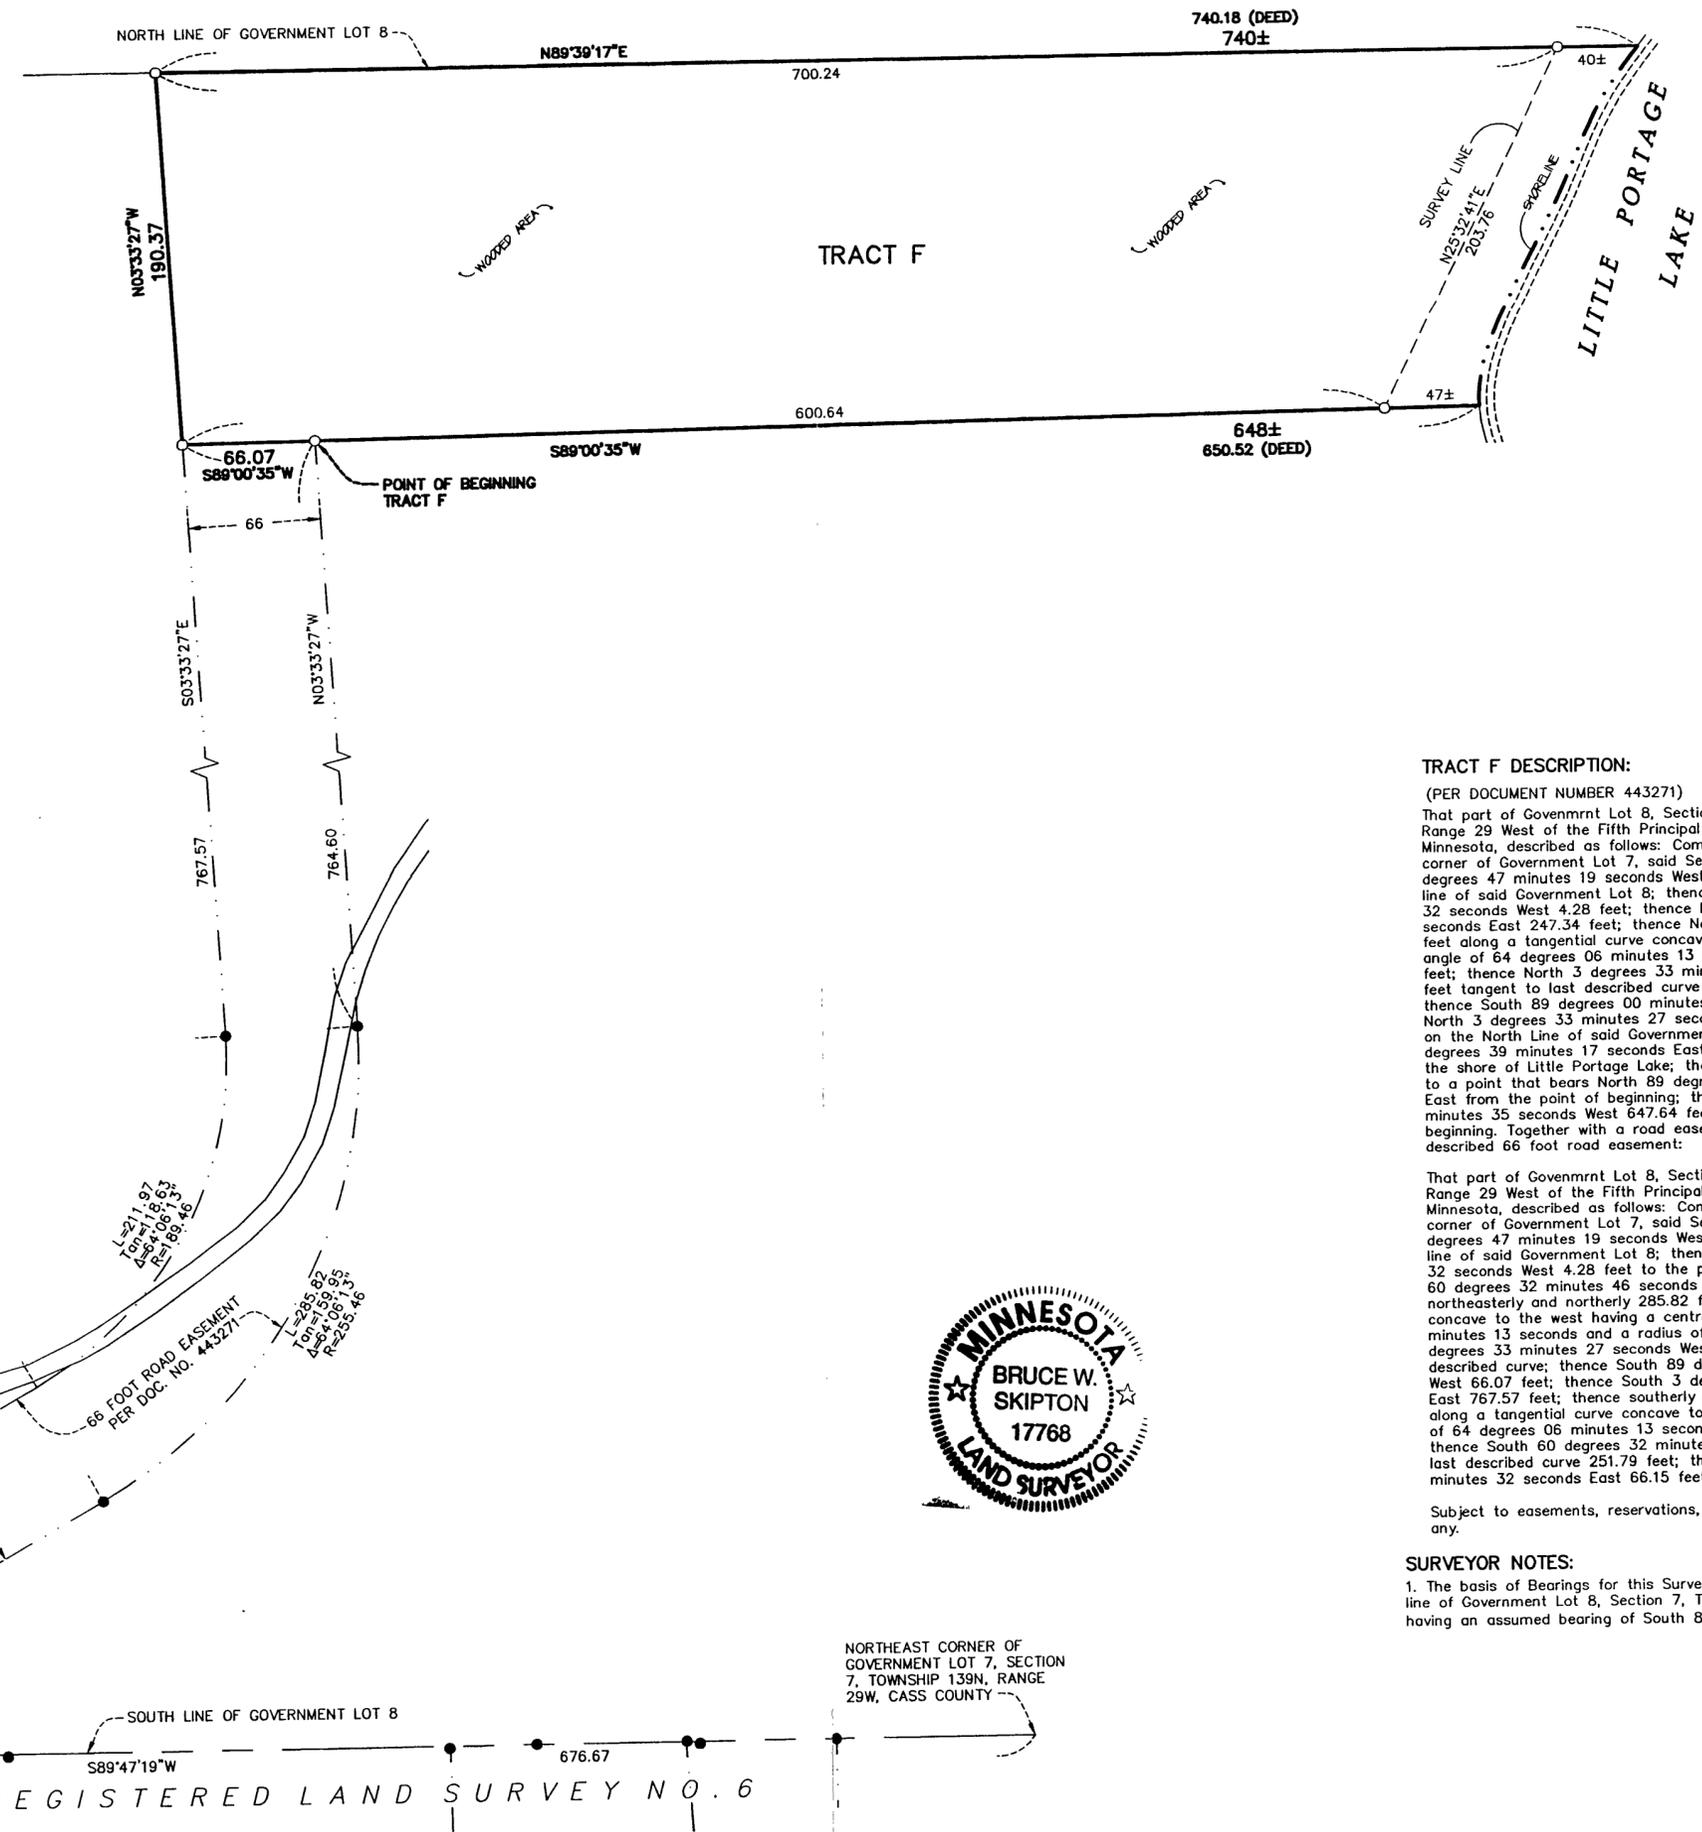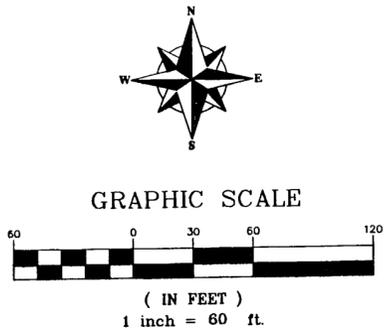

TRACT F DESCRIPTION:
 (PER DOCUMENT NUMBER 443271)
 That part of Government Lot 8, Section 7, Township 139 North, Range 29 West of the Fifth Principal Meridian in Cass County, Minnesota, described as follows: Commencing at the Northeast corner of Government Lot 7, said Section 7; thence South 89 degrees 47 minutes 19 seconds West 676.67 feet along the South line of said Government Lot 8; thence North 33 degrees 18 minutes 32 seconds West 4.28 feet; thence North 60 degrees 32 minutes 46 seconds East 247.34 feet; thence Northeastly and Northerly 285.46 feet along a tangential curve concave to the west having a central angle of 64 degrees 06 minutes 13 seconds and a radius of 255.46 feet; thence North 3 degrees 33 minutes 27 seconds West 764.60 feet tangent to last described curve to the point of beginning; thence South 89 degrees 00 minutes 35 seconds West 66.07 feet; thence North 3 degrees 33 minutes 27 seconds West 190.37 feet to a point on the North Line of said Government Lot 8; thence North 89 degrees 39 minutes 17 seconds East 740.24 feet more or less to the shore of Little Portage Lake; thence Southerly along said shore to a point that bears North 89 degrees 00 minutes 35 seconds East from the point of beginning; thence South 89 degrees 00 minutes 35 seconds West 647.64 feet more or less to the point of beginning. Together with a road easement over the following described 66 foot road easement:

That part of Government Lot 8, Section 7, Township 139 North, Range 29 West of the Fifth Principal Meridian in Cass County, Minnesota, described as follows: Commencing at the Northeast corner of Government Lot 7, said Section 7; thence South 89 degrees 47 minutes 19 seconds West 676.67 feet along the South line of said Government Lot 8; thence North 33 degrees 18 minutes 32 seconds West 4.28 feet to the point of beginning; thence North 60 degrees 32 minutes 46 seconds East 247.34 feet; thence Northeastly and northerly 285.46 feet along a tangential curve concave to the west having a central angle of 64 degrees 06 minutes 13 seconds and a radius of 255.46 feet; thence North 3 degrees 33 minutes 27 seconds West 764.60 feet tangent to last described curve; thence South 89 degrees 00 minutes 35 seconds West 66.07 feet; thence South 3 degrees 33 minutes 27 seconds East 767.57 feet; thence southerly and southwesterly 211.97 feet along a tangential curve concave to the West having a central angle of 64 degrees 06 minutes 13 seconds and a radius of 189.46 feet; thence South 60 degrees 32 minutes 46 seconds West tangent to last described curve 251.79 feet; thence South 33 degrees 18 minutes 32 seconds East 66.15 feet to the point of beginning.

Subject to easements, reservations, and restrictions of record, if any.

SURVEYOR NOTES:
 1. The basis of Bearings for this Survey is based on the southerly line of Government Lot 8, Section 7, Township 139N, Range 29W having an assumed bearing of South 89°47'19" West.

