


Certificate of Survey

Part of the Southwest Quarter,
Section 33, Township 139 North, Range 29 West,
Cass County, Minnesota.

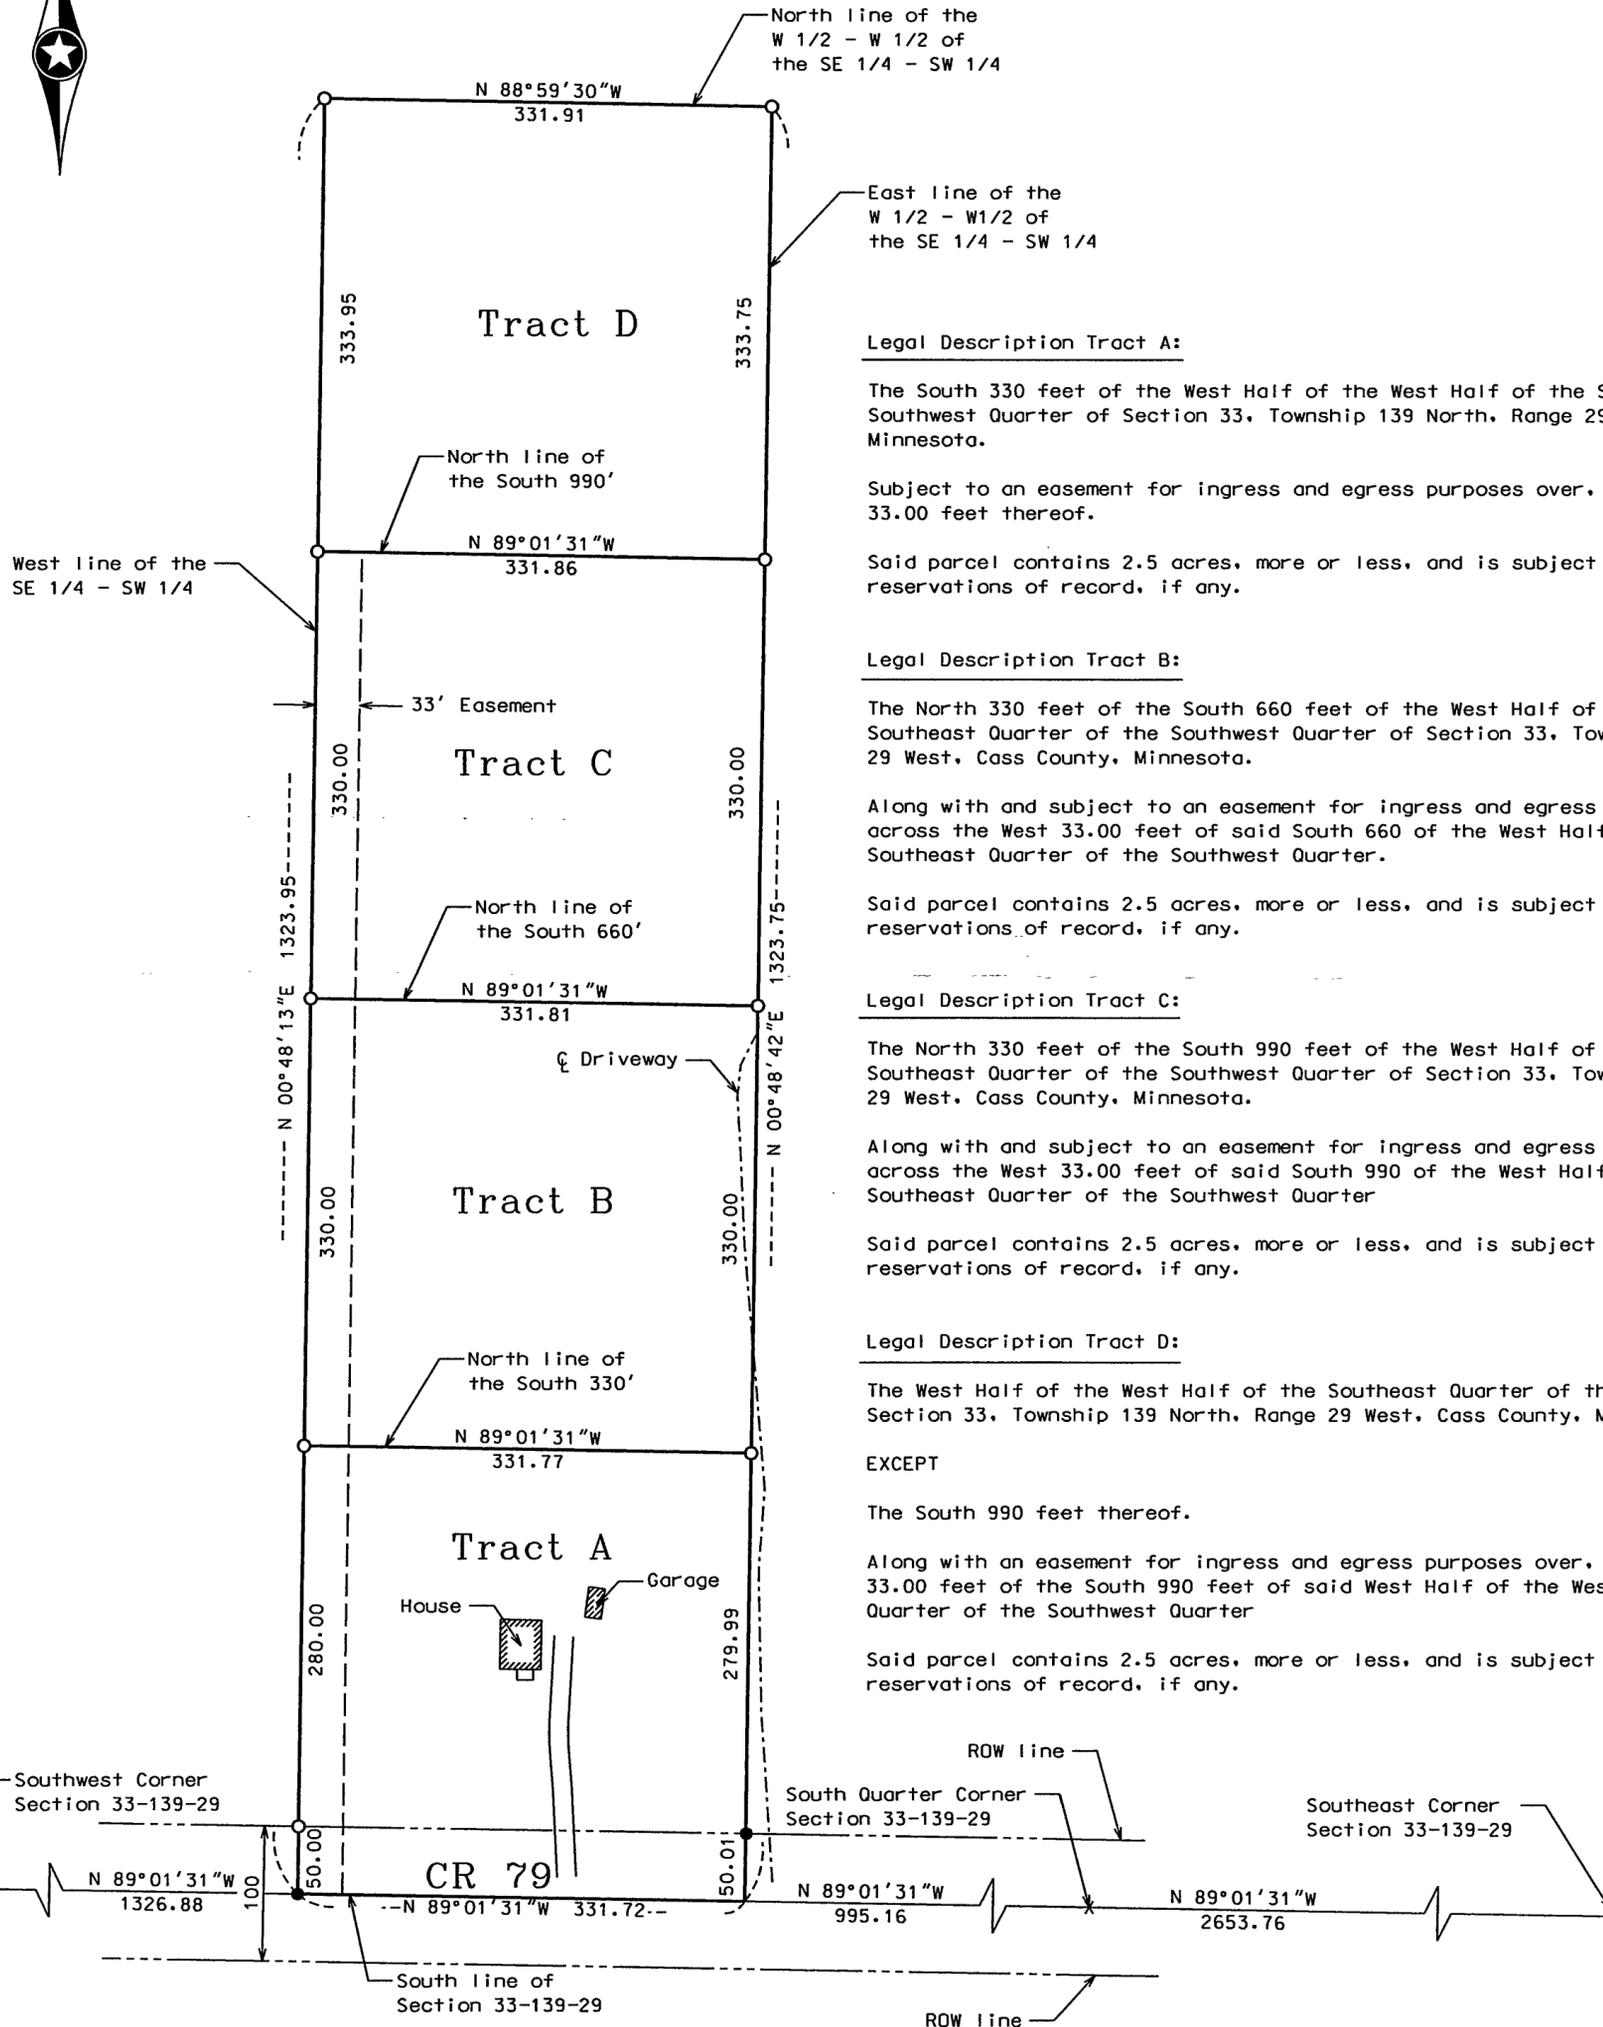

Legal Description Tract A:

The South 330 feet of the West Half of the West Half of the Southeast Quarter of the Southwest Quarter of Section 33, Township 139 North, Range 29 West, Cass County, Minnesota.

Subject to an easement for ingress and egress purposes over, under and across the West 33.00 feet thereof.

Said parcel contains 2.5 acres, more or less, and is subject to all easements, restriction, or reservations of record, if any.

Legal Description Tract B:

The North 330 feet of the South 660 feet of the West Half of the West Half of the Southeast Quarter of the Southwest Quarter of Section 33, Township 139 North, Range 29 West, Cass County, Minnesota.

Along with and subject to an easement for ingress and egress purposes over, under and across the West 33.00 feet of said South 660 of the West Half of the West Half of the Southeast Quarter of the Southwest Quarter.

Said parcel contains 2.5 acres, more or less, and is subject to all easements, restrictions or reservations of record, if any.

Legal Description Tract C:

The North 330 feet of the South 990 feet of the West Half of the West Half of the Southeast Quarter of the Southwest Quarter of Section 33, Township 139 North, Range 29 West, Cass County, Minnesota.

Along with and subject to an easement for ingress and egress purposes over, under and across the West 33.00 feet of said South 990 of the West Half of the West Half of the Southeast Quarter of the Southwest Quarter

Said parcel contains 2.5 acres, more or less, and is subject to all easements, restrictions or reservations of record, if any.

Legal Description Tract D:

The West Half of the West Half of the Southeast Quarter of the Southwest Quarter of Section 33, Township 139 North, Range 29 West, Cass County, Minnesota.

EXCEPT
The South 990 feet thereof.

Along with an easement for ingress and egress purposes over, under and across the West 33.00 feet of the South 990 feet of said West Half of the West Half of the Southeast Quarter of the Southwest Quarter

Said parcel contains 2.5 acres, more or less, and is subject to all easements, restrictions or reservations of record, if any.

- Indicates iron monument found
- Indicates iron monument set, marked RLS 23668

Orientation of this bearing system is the North American Datum of 1983.

SCALE IN FEET

Survey By:
KM
Drawn By:
KW
Checked By:
JK

I HEREBY CERTIFY THAT THIS PLAN, SURVEY, OR REPORT WAS PREPARED BY ME OR UNDER MY DIRECT SUPERVISION AND THAT I AM A DULY REGISTERED LAND SURVEYOR UNDER THE LAWS OF THE STATE OF MINNESOTA.

Signature: *James Kramer* Date: 6-9-05
James Kramer MN License No. 23668

KRAMER · LEAS · DELEO
LAND SURVEYING SERVICES

P.O. BOX 2030
St. Cloud, MN 56302-2030
(320) 259-1266

P.O. BOX 2687
Baxter, MN 56425-2687
(218) 829-5333

