
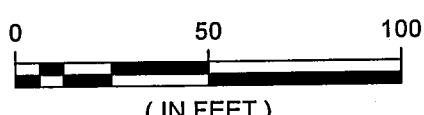


CERTIFICATE OF SURVEY

LOT 1, BLOCK ONE, MASTEL FIRST ADDITION,
CASS COUNTY, MINNESOTA

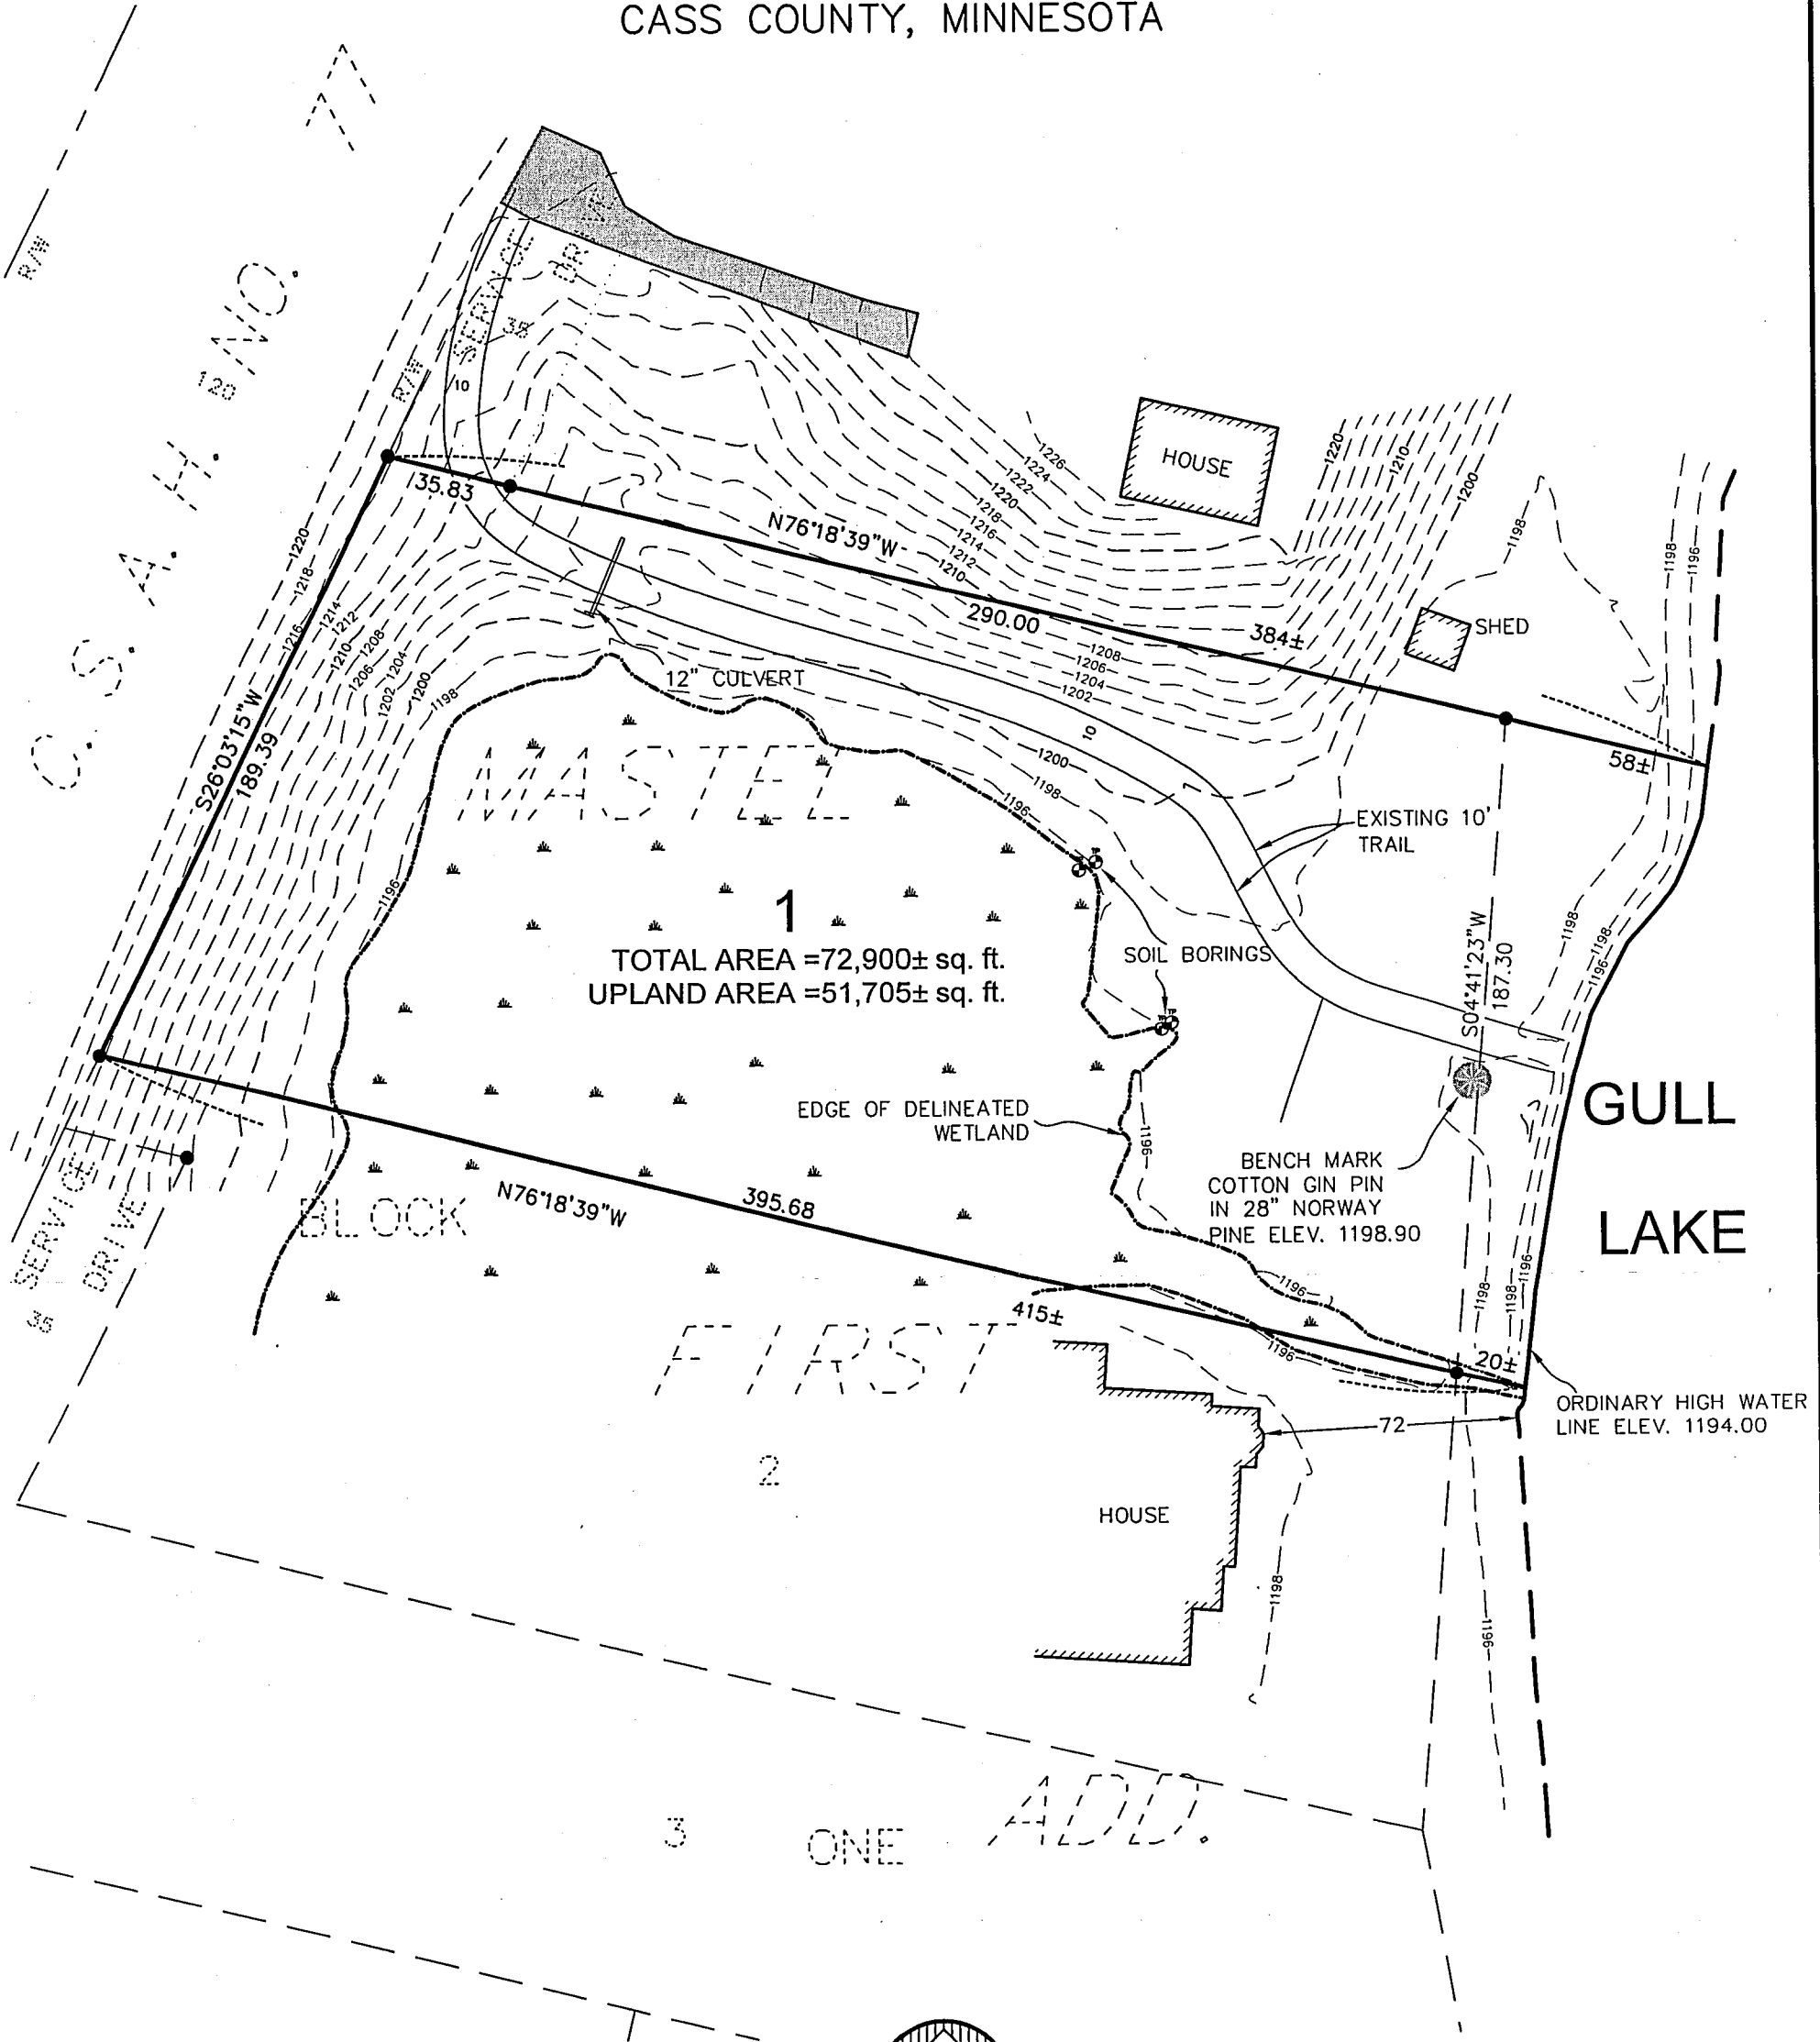

ORIENTATION OF THIS BEARING SYSTEM IS BASED ON AN ASSUMED DATUM

● = DENOTES FOUND IRON MONUMENT

RECEIVED

Mastel First Addn Lot 1
Blk 1 13-134-30
JUL 11 2005
#2776

CASS COUNTY SURVEYOR

© 2004 WIDSETH SMITH NOLTING

DATE:	DECEMBER 22, 2004	DATE:	AMENDMENTS	BY:	PREPARED FOR: ELLIOT COBB
SCALE:	AS SHOWN				I HEREBY CERTIFY THAT THIS SURVEY, PLAN, OR REPORT WAS PREPARED BY ME OR UNDER MY DIRECT SUPERVISION AND THAT I AM A DULY LICENSED LAND SURVEYOR UNDER THE LAWS OF THE STATE OF MINNESOTA. CHAD M. CONNER
DRAWN BY:	JJG				
CHECKED BY:	CMC				
FILE NUMBER:	7056 S				



ENGINEERS ALEXANDRIA BEMOJI
 ARCHITECTS BRANERD
 LAND SURVEYORS CROOKSTON GRAND FORKS
 ENVIRONMENTAL SERVICES WWW.WSN-MN.COM