


CERTIFICATE OF SURVEY

for

MR & MRS CONRAD BRISTOW


PART OF THE SOUTHEAST QUARTER OF THE SOUTHWEST QUARTER (SE 1/4-SW 1/4)
SECTION 23, TOWNSHIP 138 NORTH, RANGE 30 WEST, 5th PRINCIPAL MERIDIAN IN
CASS COUNTY, MINNESOTA

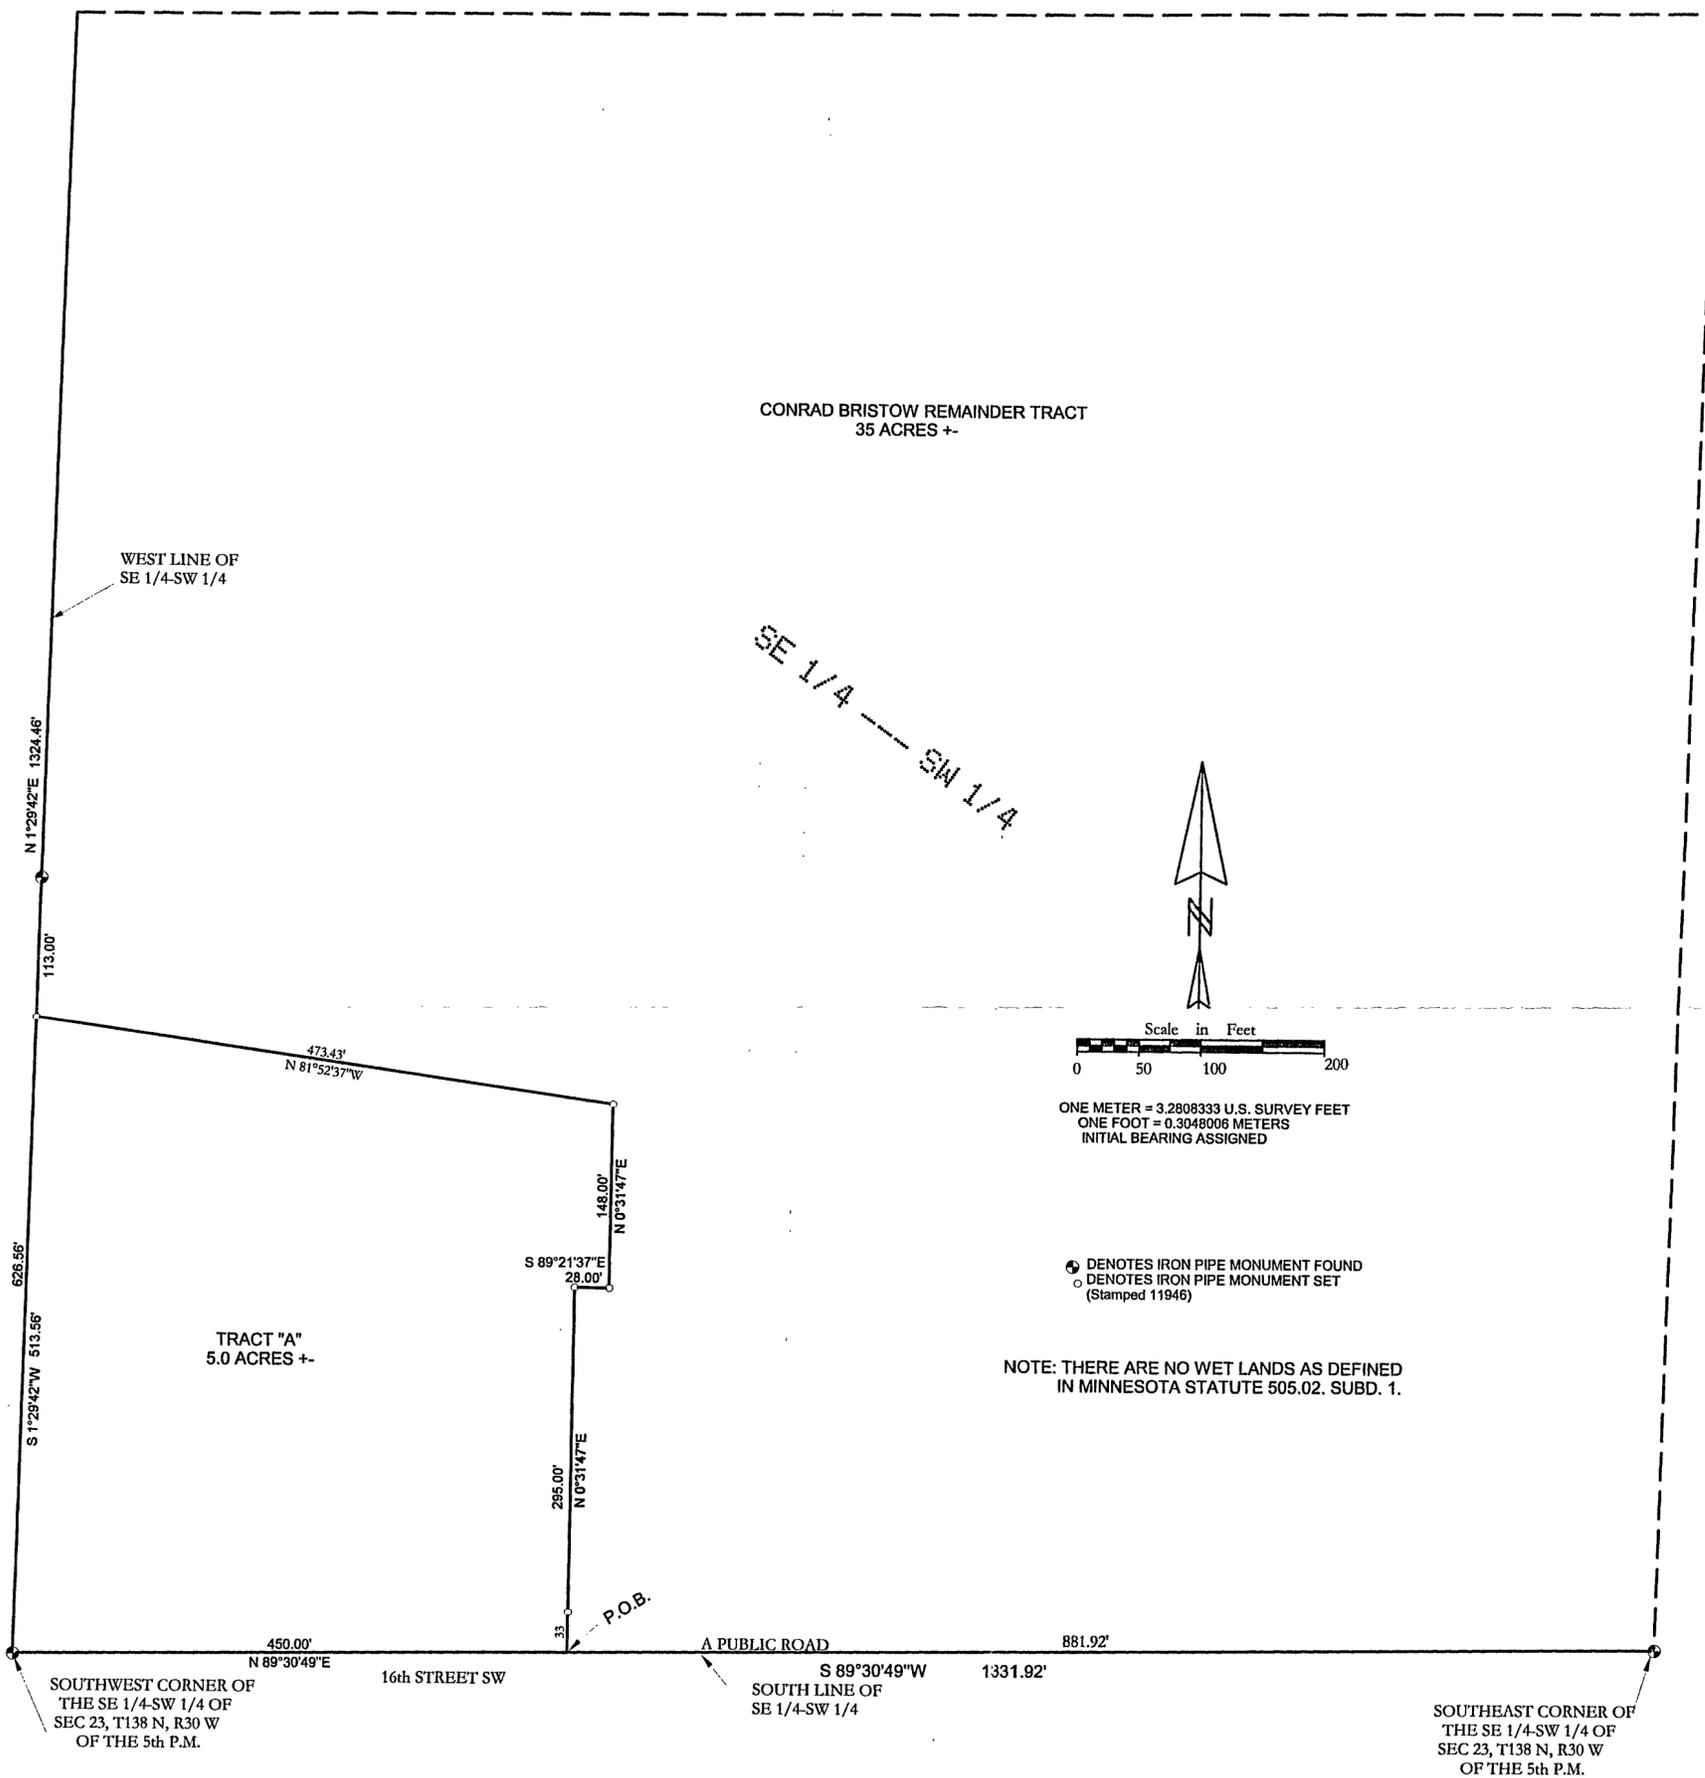

I, ROGER A. MUSTONEN, HEREBY CERTIFY THAT THIS SURVEY WAS
PREPARED BY ME OR UNDER MY DIRECT SUPERVISION AND THAT I AM
A DULY LICENSED LAND SURVEYOR UNDER THE LAWS OF THE STATE OF
MINNESOTA.

Roger A. Mustonen 12-13-04
ROGER A. MUSTONEN, PLS
MINNESOTA LICENSE 11946

(2)

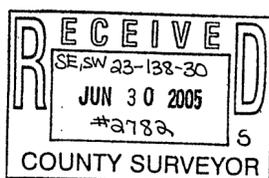

AMI SURVEYORS & MAPPERS
1073 COUNTY 5 NW HACKENSACK, MINNESOTA 56452
PHONE: OFFICE 218/682-2411 * FAX 682-2988