
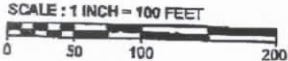


# CERTIFICATE OF SURVEY

OF LOT 3 AND LOT 4,  
BLOCK ONE, SHERIDAN WOODS  
CASS COUNTY, MINNESOTA

ATTN: SINDY

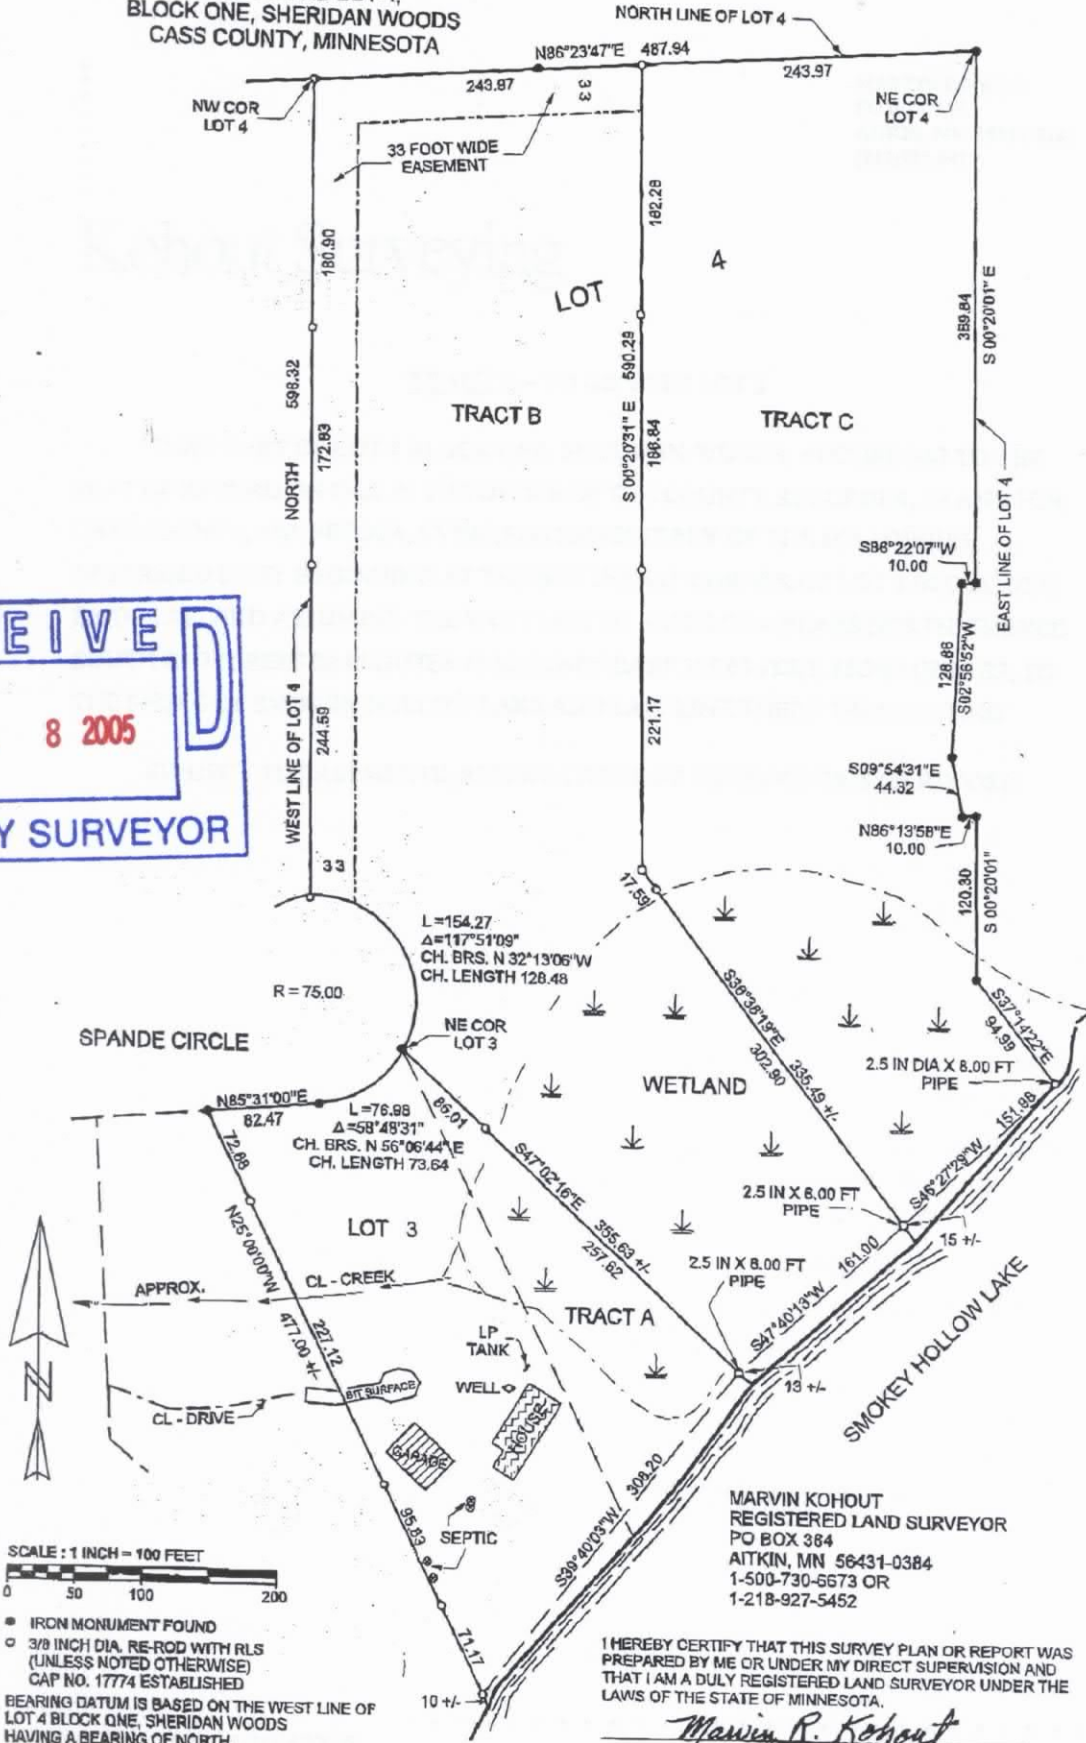

● IRON MONUMENT FOUND  
○ 3/8 INCH DIA. RE-ROD WITH RLS (UNLESS NOTED OTHERWISE) CAP NO. 17774 ESTABLISHED  
BEARING DATUM IS BASED ON THE WEST LINE OF LOT 4 BLOCK ONE, SHERIDAN WOODS HAVING A BEARING OF NORTH.

MARVIN KOHOUT  
REGISTERED LAND SURVEYOR  
PO BOX 384  
AITKIN, MN 56431-0384  
1-500-730-6673 OR  
1-218-927-5452

I HEREBY CERTIFY THAT THIS SURVEY PLAN OR REPORT WAS PREPARED BY ME OR UNDER MY DIRECT SUPERVISION AND THAT I AM A DULY REGISTERED LAND SURVEYOR UNDER THE LAWS OF THE STATE OF MINNESOTA.

*Marvin R. Kohout*  
DATE 28 June 2005 REG. NO. 17774  
*Amended 30 June 2005 EASEMENT*  
*Amended 5 July 2005 EASEMENT*